



**revisions**


**A 24/01/2016** Third floor reduced in size with front elevation pulled back, and roof terrace removed.

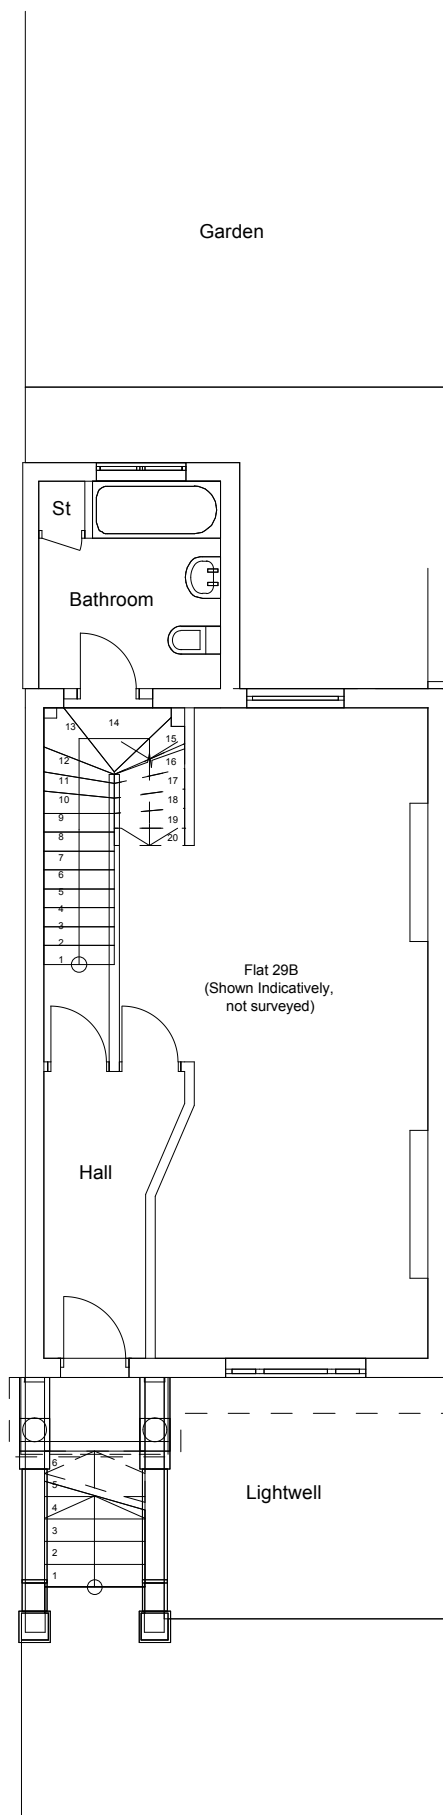


**Proposed Ground Floor Plan**

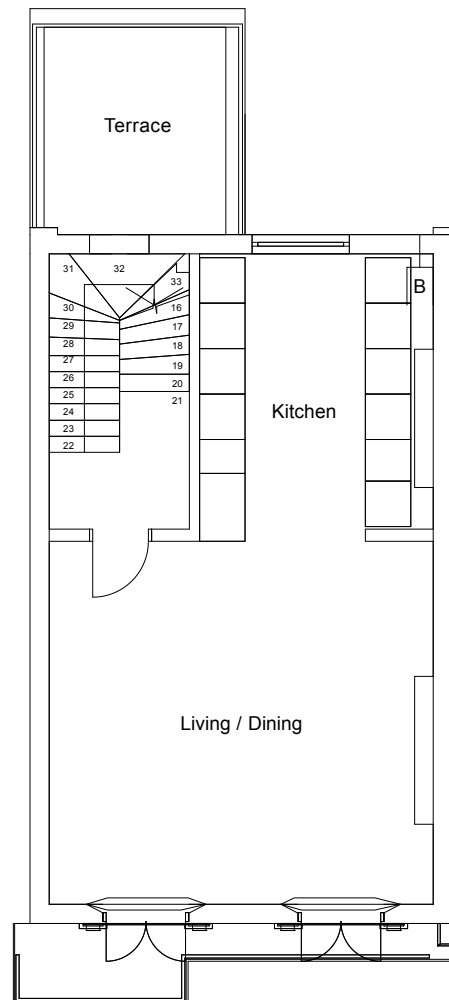


**Proposed First Floor Plan**

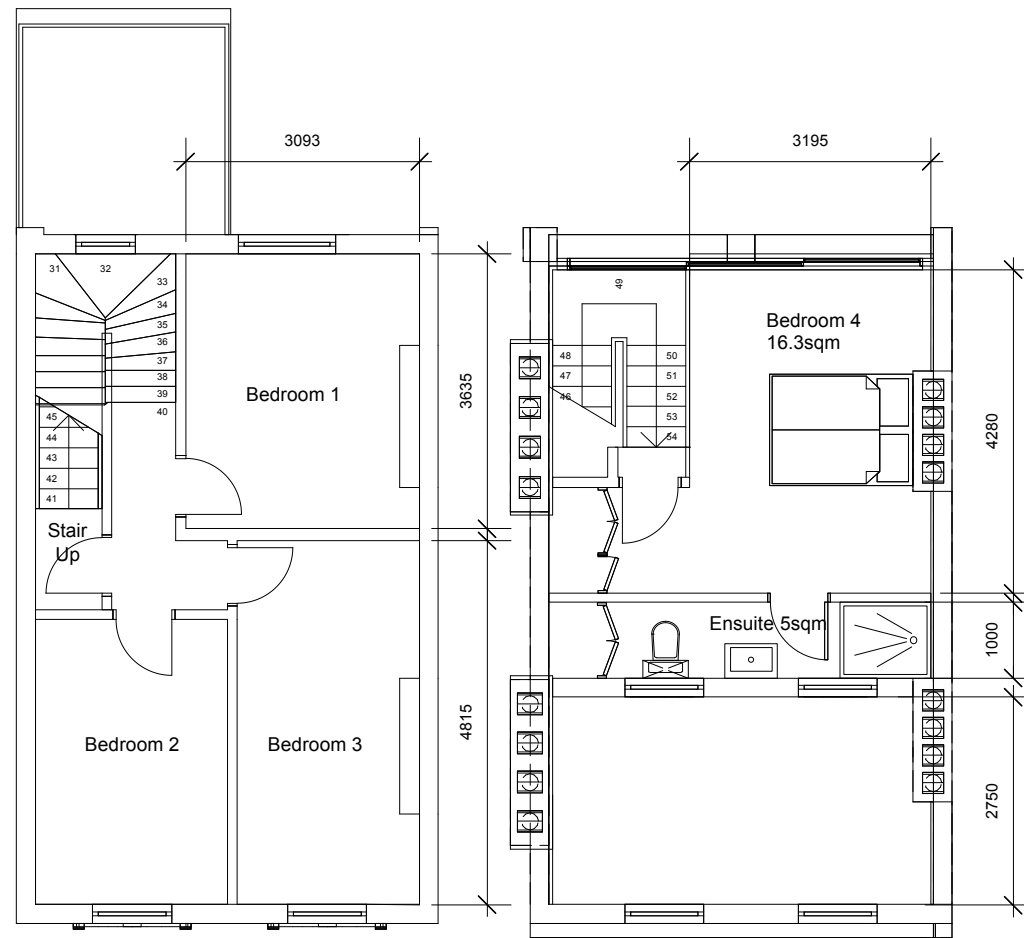

**Proposed Second Floor Plan**

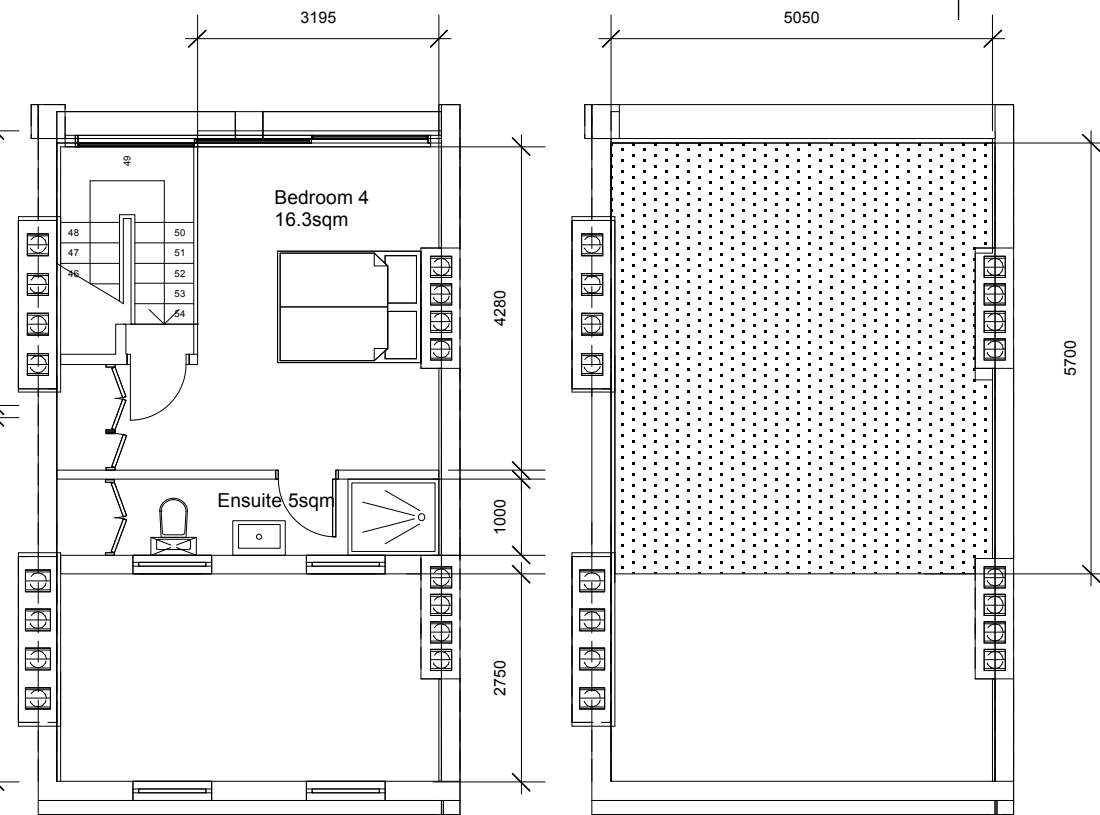

**Proposed Third Floor Plan**

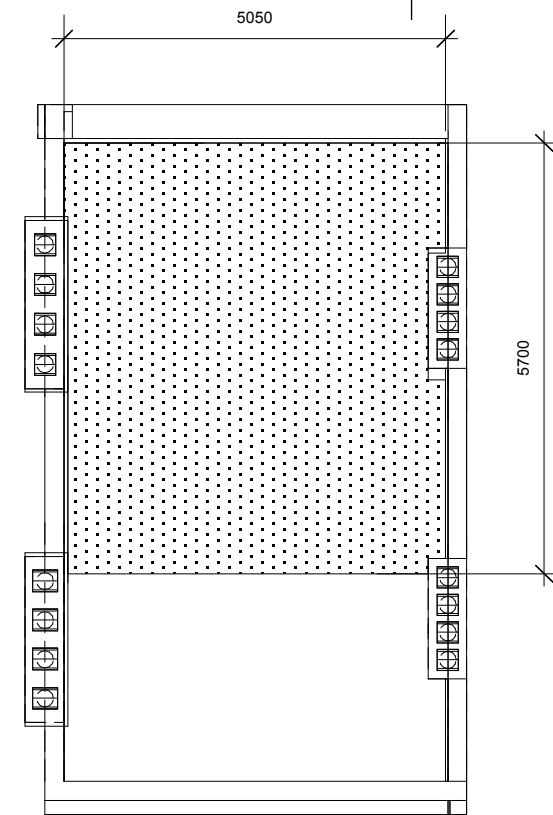

**Proposed Roof Plan**

**AG design**  
architectural services  
AG Design Ltd  
International House, 124  
Cromwell Road, London,  
SW7 4ET  
(+44) 07515651778  
E: amy@amyguydesign.co.uk

Project  
29 (b) Gaisford Street, London, NW5 2EB

Title  
Proposed Floor Plans

Drawing No	Revision	Scale	Date
170 / 13	A	1:100@A3	December 2015

Do not scale off this drawings. All dimensions to be checked on site prior to beginning works. report immediately in writing to project architect if any discrepancies are found between this drawing and the information recorded on site or give elsewhere.