



Appendix A





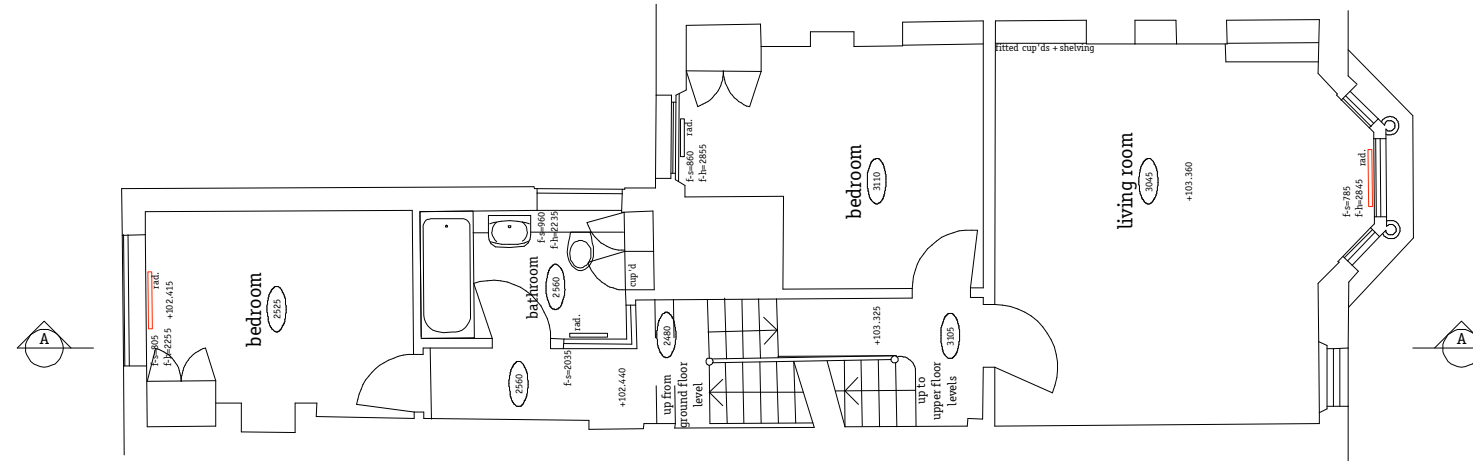

existing first floor plan

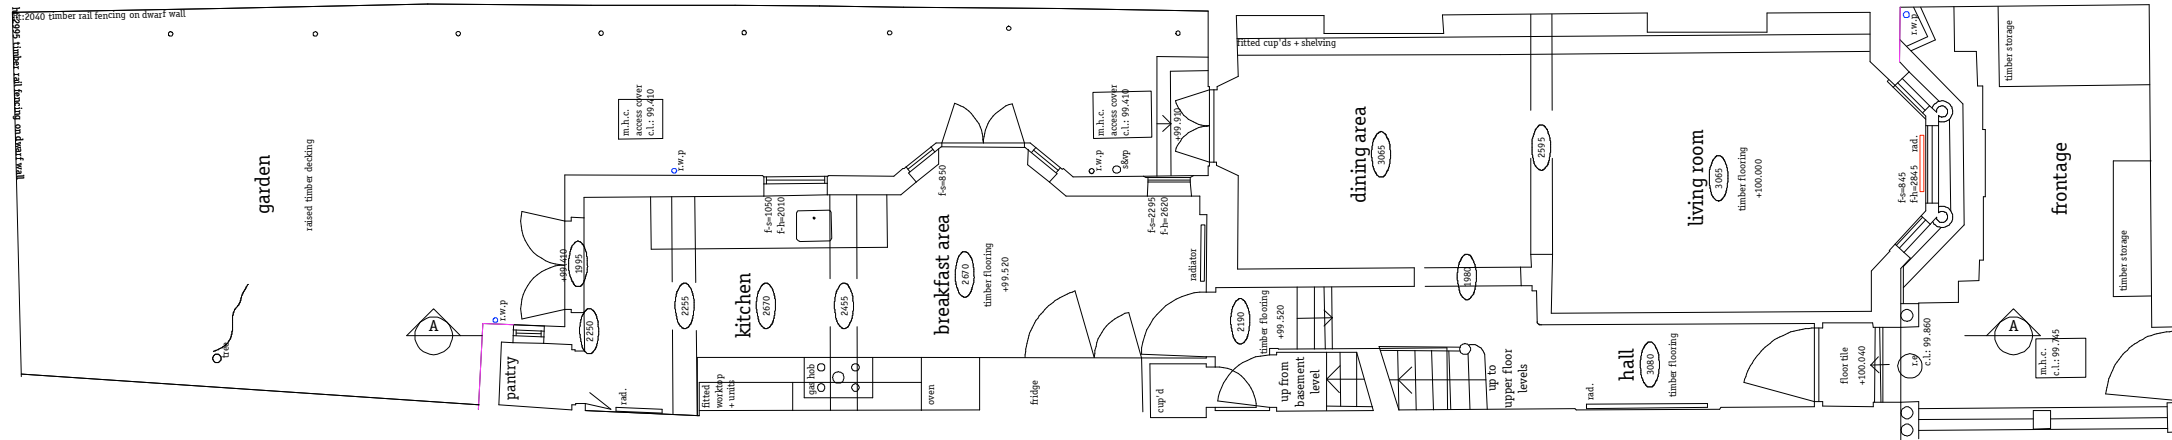

existing ground floor plan

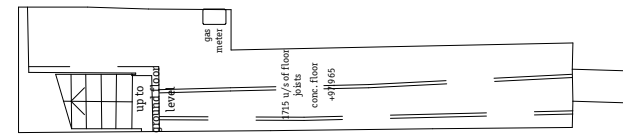 

existing basement floor plan




Notes

Revision	Date	Description
.	.	.


Gundry & Ducker
Gundry & Ducker Architecture Ltd
 3 Garrick Street
 London WC2E 9BF
 t +44(0)203 417 4895
 info@gundryducker.com

Project	54 Shirlock Road		
Drawing title	As Existing Plans. Lower ground to first floor.		
Scale	1:100@ A3	Dwg. No.	Rev
Date	April 2014	210.SK.01	-
Status	Pre Planning.		


Do not scale. All dimensions to be confirmed on site.
 Information contained in this drawing is the sole copyright of the designer
 and is not to be reproduced without permission.

 

existing third floor plan

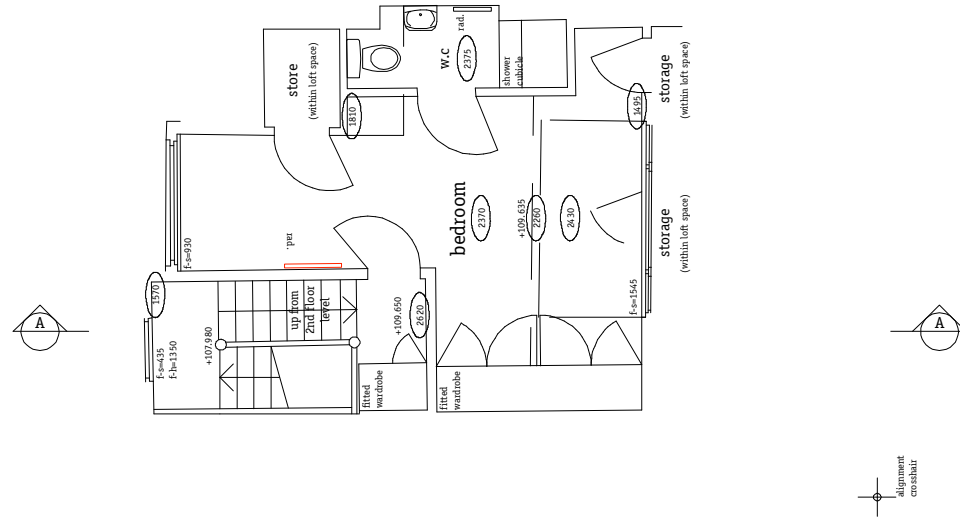

existing second floor plan

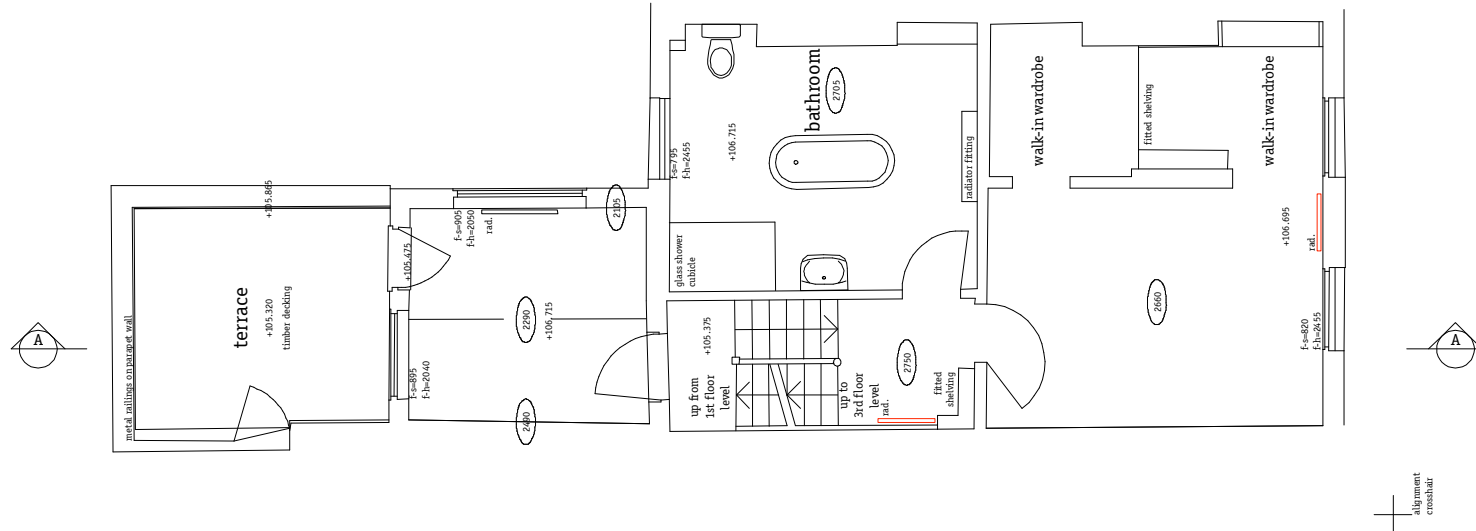

Notes

-
-
-

Revision	Date	Description
-	-	-
-	-	-
-	-	-

Gundry & Ducker
Gundry & Ducker Architecture Ltd
 3 Garrick Street
 London WC2E 9BF
 t +44(0)203 417 4895
 info@gundryducker.com

Project	54 Shirlock Road		
Drawing title	As Existing Plans, Second & Third Floors.		
Scale	1:100@ A3	Dwg. No.	Rev
Date	April 2014	210.SK.02	-
Status	Pre Planning.		

Do not scale. All dimensions to be confirmed on site.
 Information contained in this drawing is the sole copyright of the designer
 and is not to be reproduced without permission.



existing front elevation



existing rear elevation




Notes
-
-
-

Revision	Date	Description
-	-	-
-	-	-
-	-	-

Gundry & Ducker
Gundry & Ducker Architecture Ltd
 3 Garrick Street
 London WC2E 9BF
 t +44(0)203 417 4895
 info@gundryducker.com

Project	54 Shirlock Road		
Drawing title	As Existing Plans. Front and Rear Elevations.		
Scale	1:100@ A3	Dwg. No.	Rev
Date	April 2014	210.SK.03	-
Status	Pre Planning.		

Do not scale. All dimensions to be confirmed on site.
 Information contained in this drawing is the sole copyright of the designer
 and is not to be reproduced without permission.

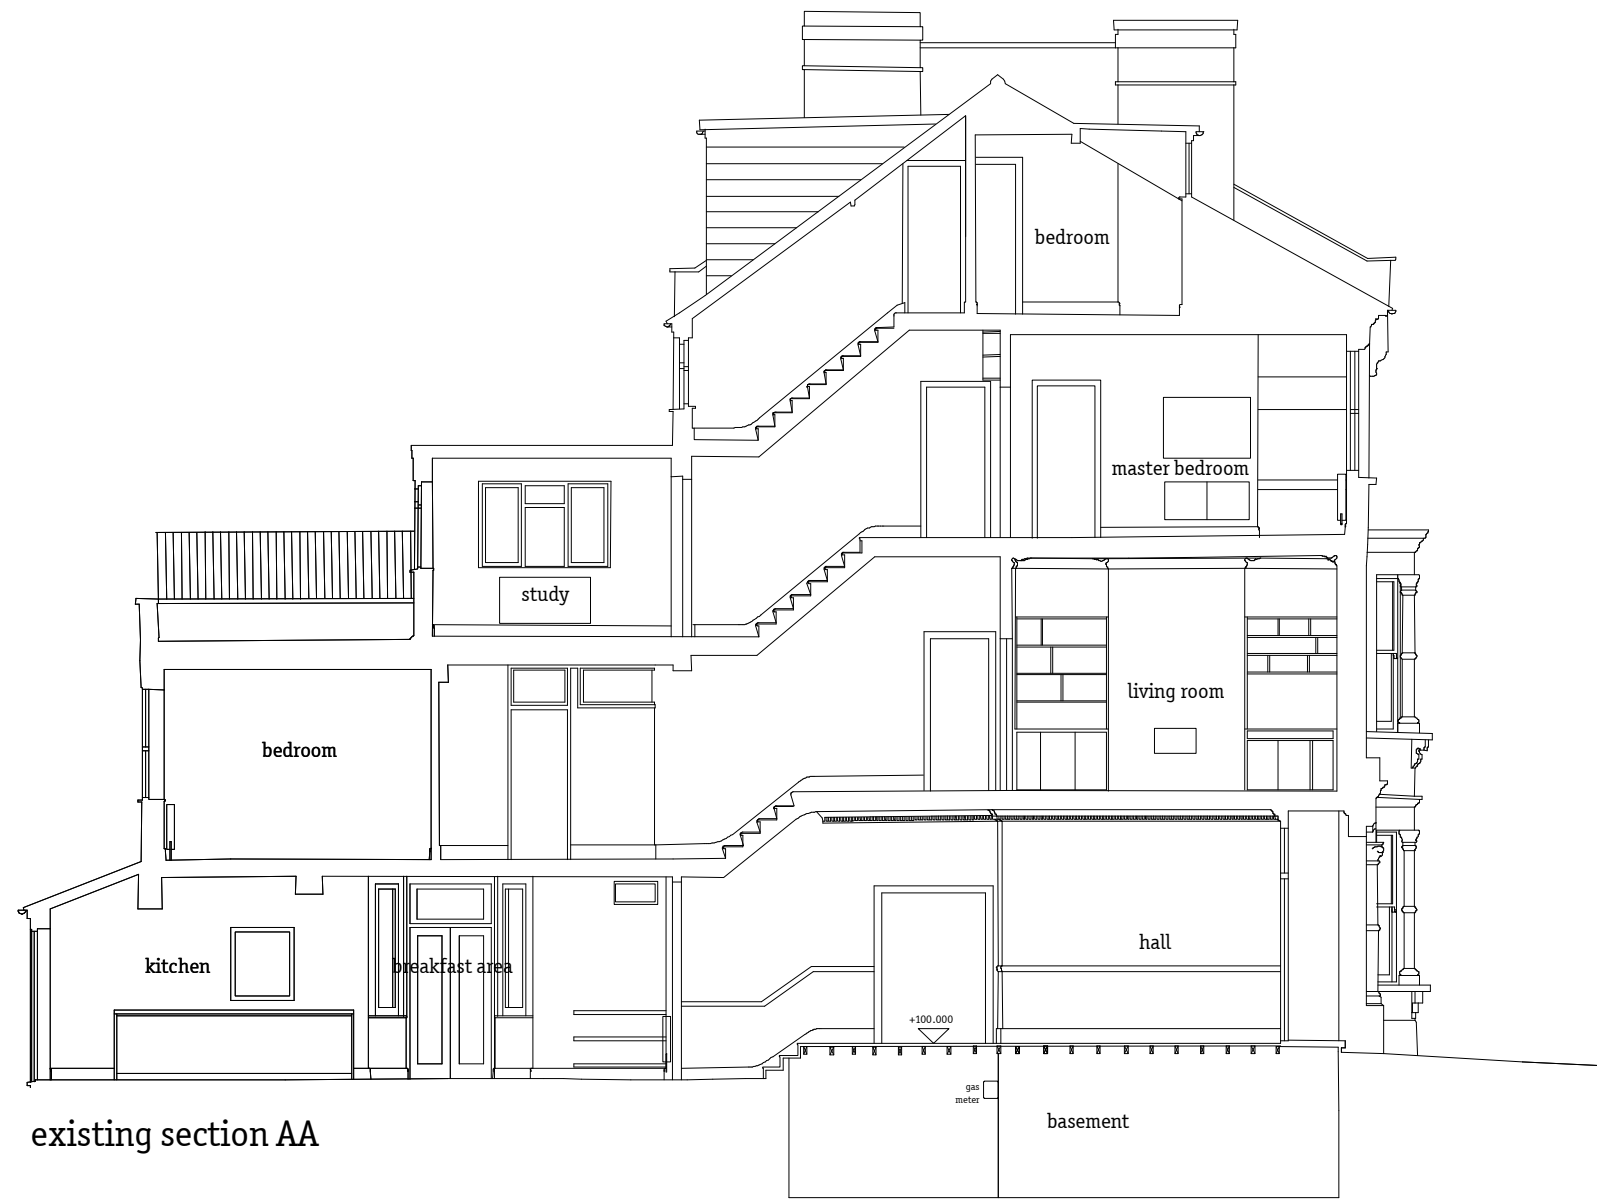

existing section AA



Notes

-
-
-


Revision	Date	Description
-	-	-
-	-	-
-	-	-

Gundry & Ducker
Gundry & Ducker Architecture Ltd
 3 Garrick Street
 London WC2E 9BF
 t +44(0)203 417 4895
 info@gundryducker.com


Project	54 Shirtlock Road		
Drawing title	As Existing Plans. Section.		
Scale	1:100@ A3	Dwg. No.	Rev
Date	April 2014	210.SK.04	-
Status	Pre Planning.		

Do not scale. All dimensions to be confirmed on site.
 Information contained in this drawing is the sole copyright of the designer
 and is not to be reproduced without permission.


NOTE NO WORKS TO SECOND AND THIRD FLOORS.

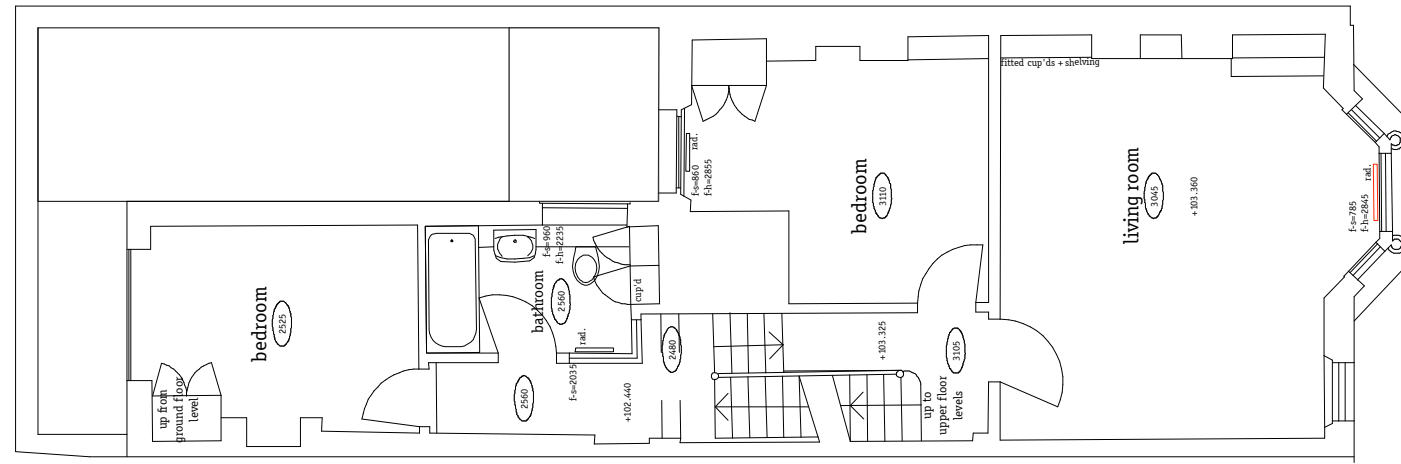

First Floor.

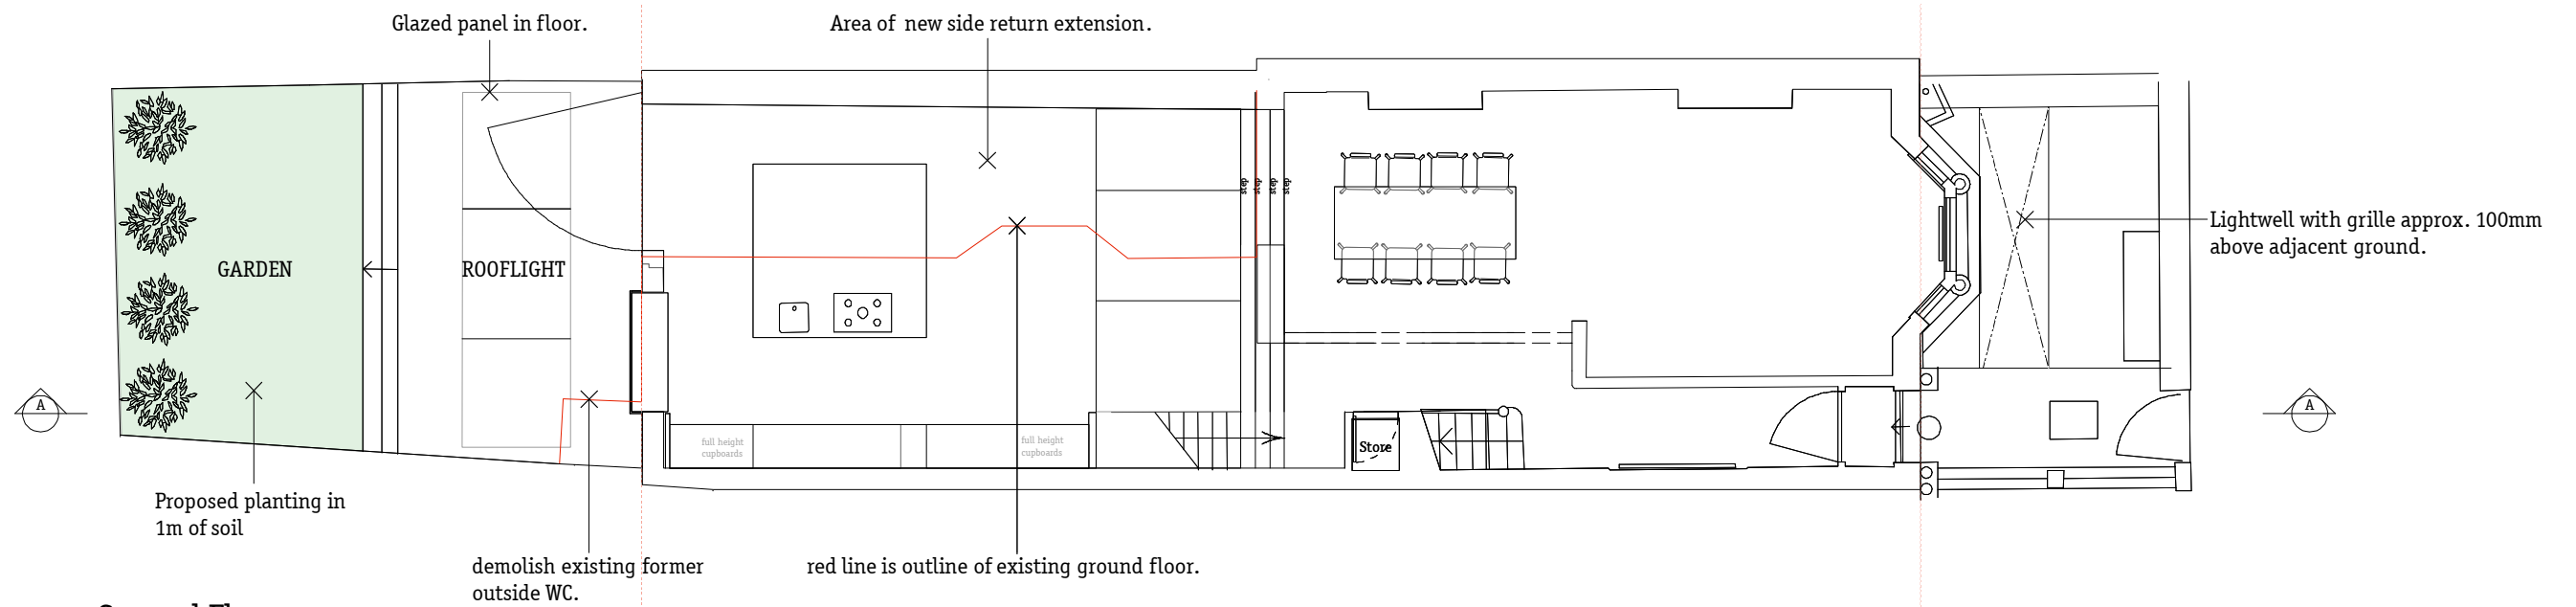

Ground Floor.

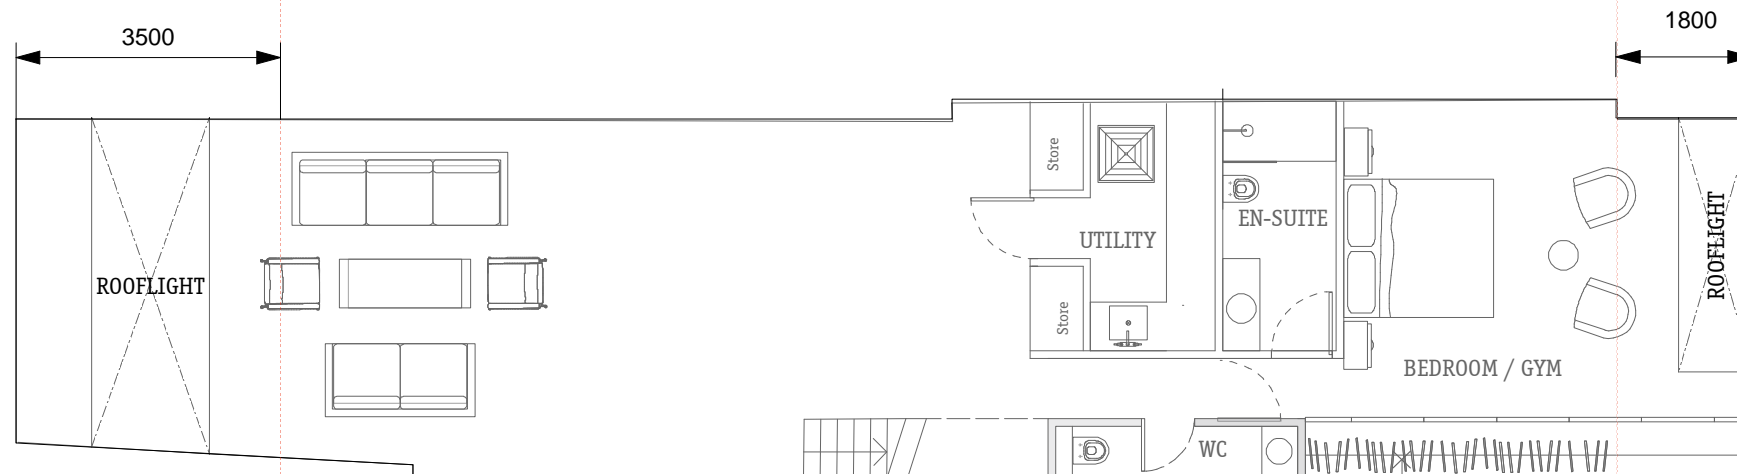

Lower Ground Floor.



Notes

-

Revision	Date	Description
-	-	-
-	-	-

Gundry & Ducker
Gundry & Ducker Architecture Ltd
 3 Garrick Street
 London WC2E 9BF
 t +44(0)203 417 4895
 info@gundryducker.com

Project	54 Shirlock Road		
Drawing title	As Proposed Plans. Lower ground to first floor.		
Scale	1:100@ A3	Dwg. No.	Rev
Date	April 2014	210.SK.05	-
Status	Pre Planning.		


Do not scale. All dimensions to be confirmed on site. Information contained in this drawing is the sole copyright of the designer and is not to be reproduced without permission.

NOTE ELEVATION DIAGRAMATIC ONLY AT THIS PRE-PLANNING STAGE



Grill to front of bay window 100mm higher than adjacent garden level.

FRONT ELEVATION

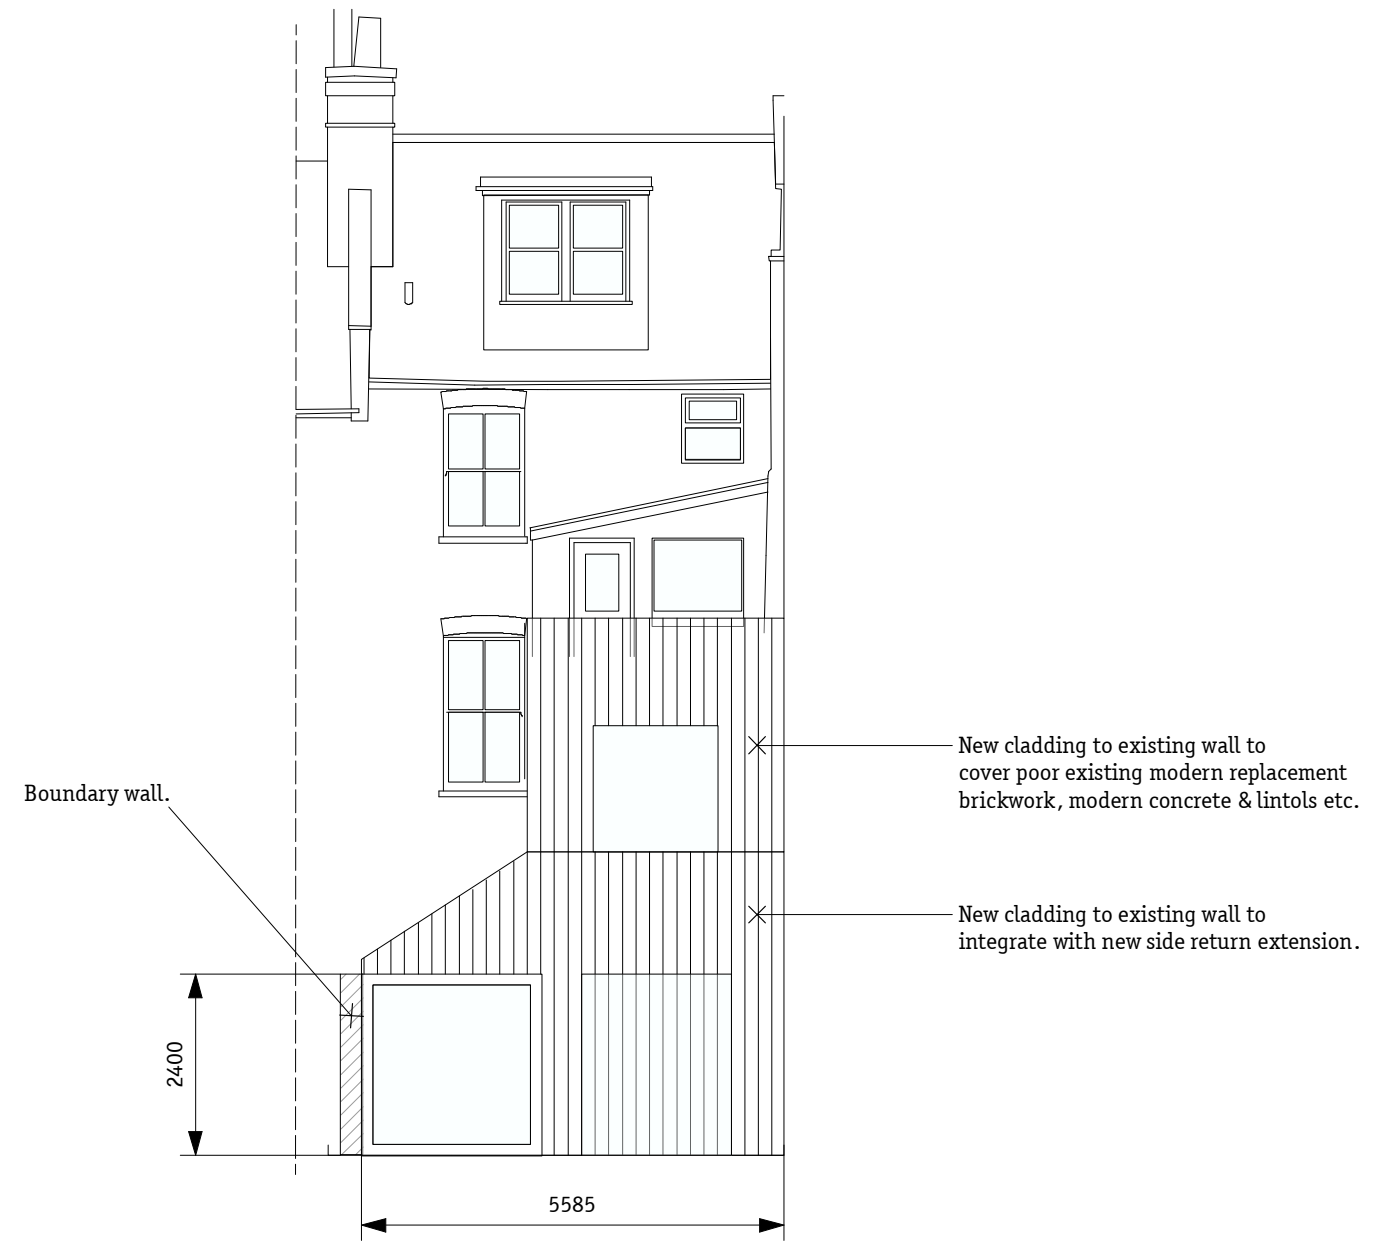

REAR ELEVATION



Notes


-
-

Revision	Date	Description
-	-	-
-	-	-

Gundry & Ducker
Gundry & Ducker Architecture Ltd
 3 Garrick Street
 London WC2E 9BF
 t +44(0)203 417 4895
 info@gundryducker.com

Project	54 Shirlock Road		
Drawing title	As Proposed Plans. Elevations.		
Scale	1:100@A3	Dwg. No.	Rev
Date	April 2014	210.SK.06	-
Status	Pre Planning.		

Do not scale. All dimensions to be confirmed on site.
 Information contained in this drawing is the sole copyright of the designer
 and is not to be reproduced without permission.

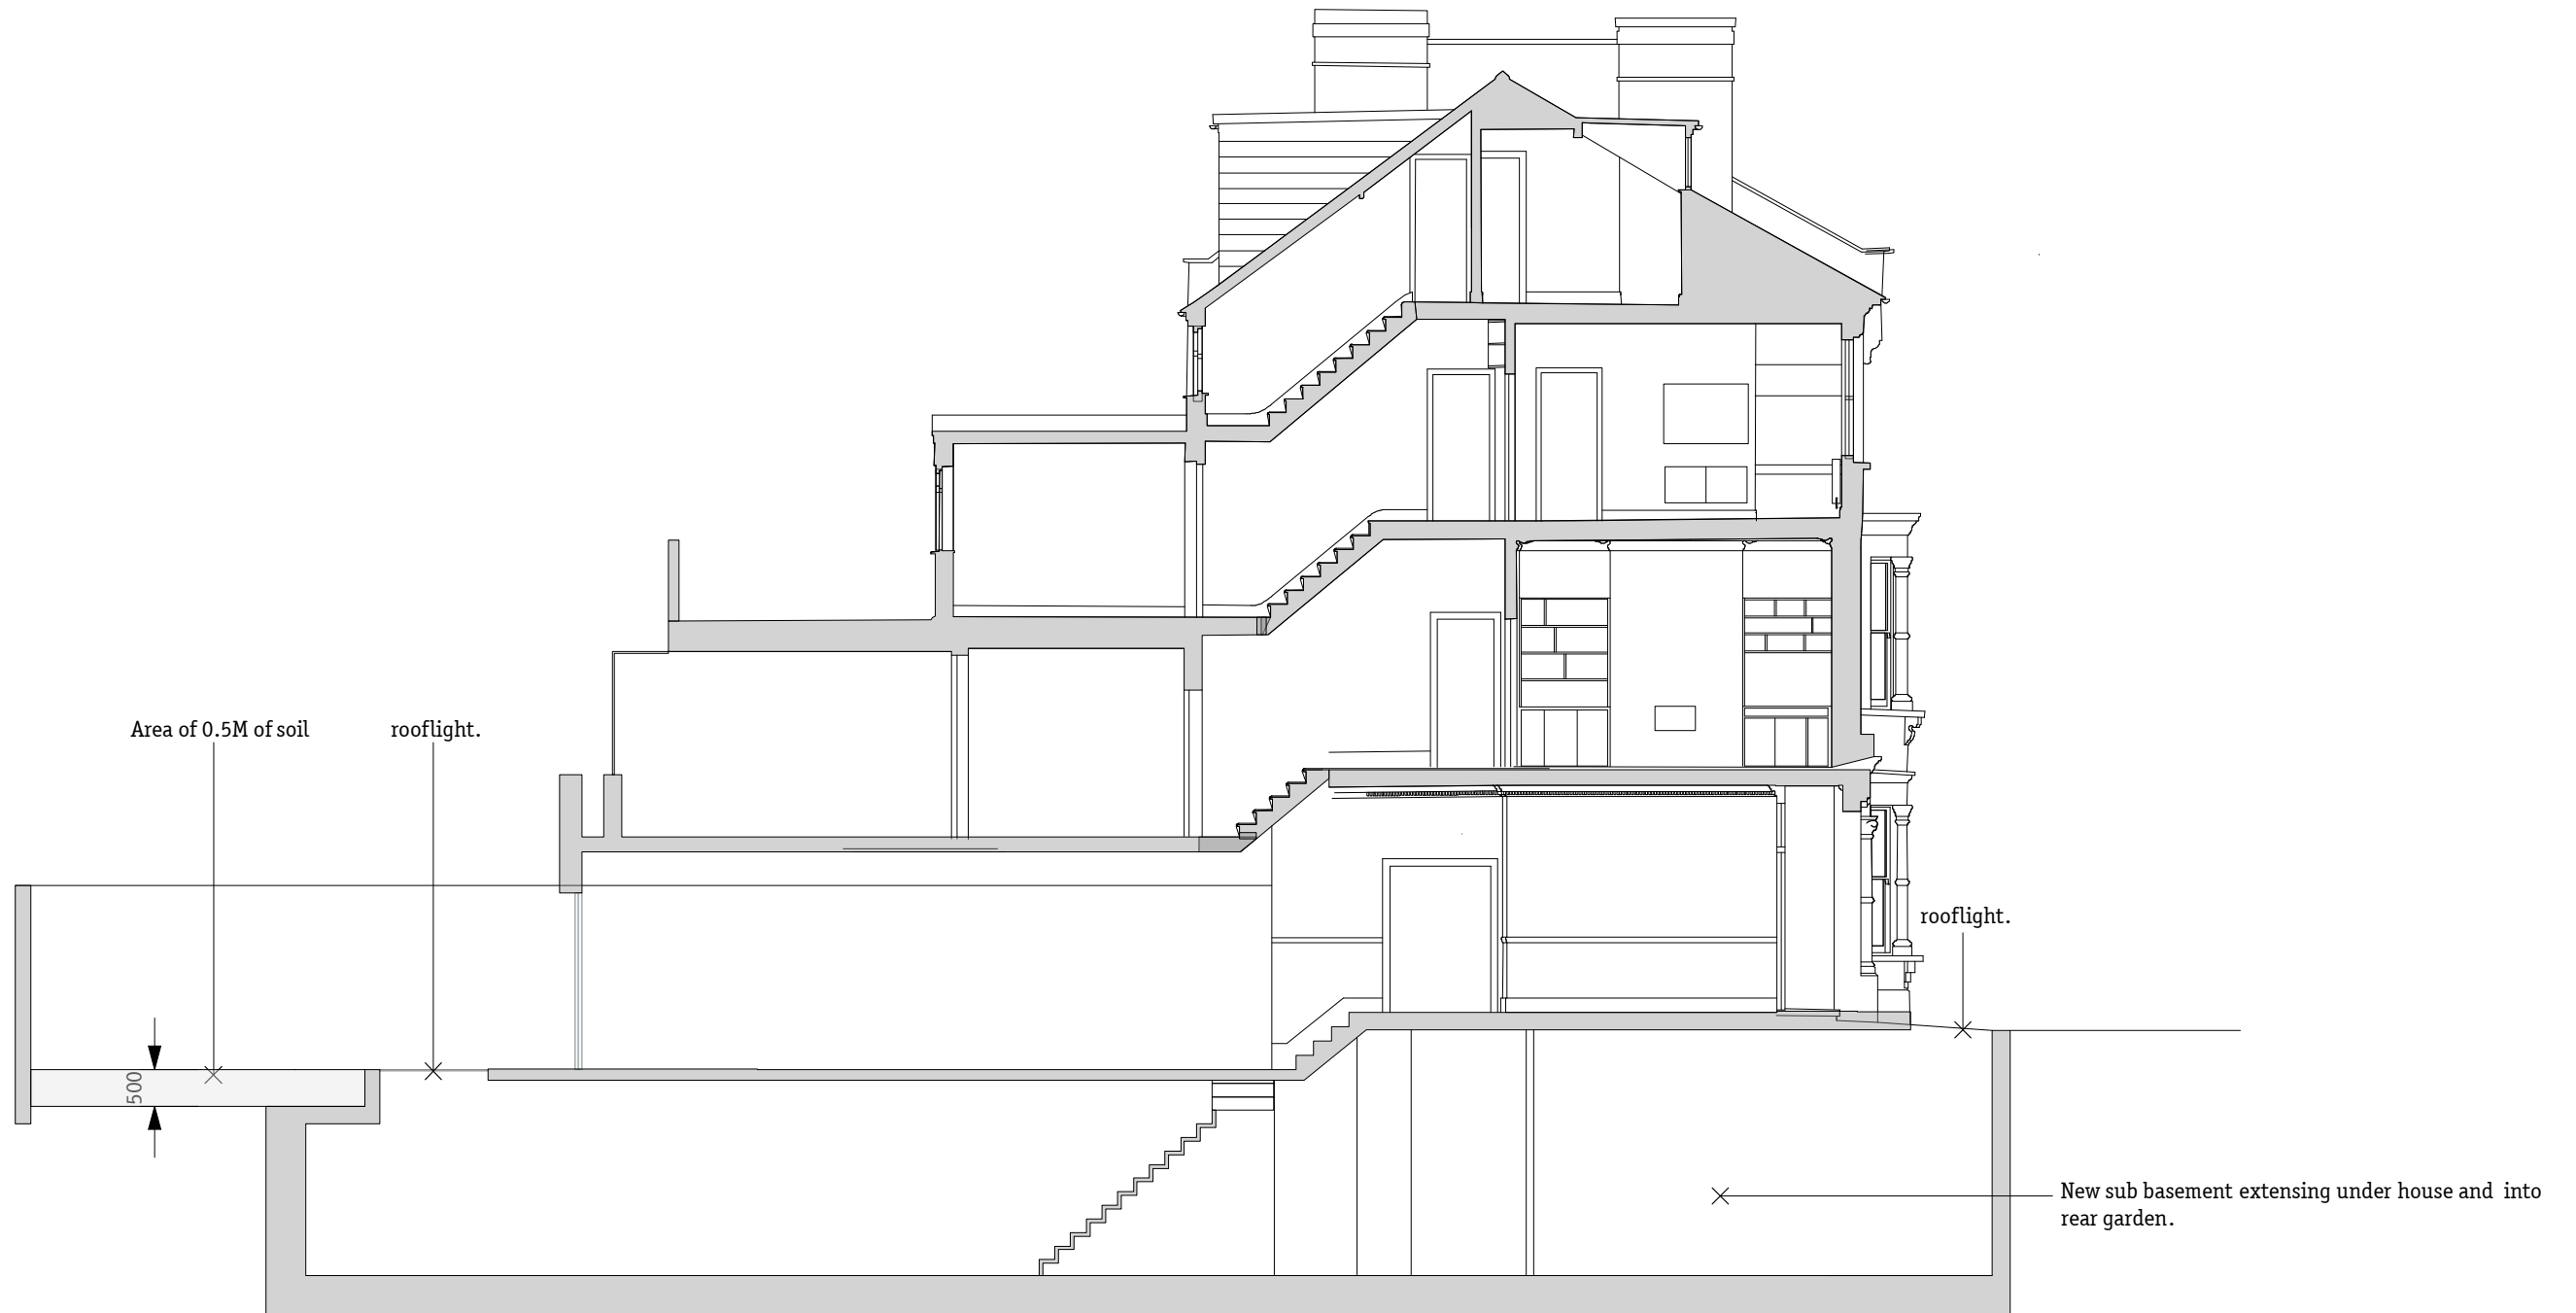

SECTION CC



Notes
-
-

Revision	Date	Description
-	-	-
-	-	-

Gundry & Ducker
Gundry & Ducker Architecture Ltd
 3 Garrick Street
 London WC2E 9BF
 t +44(0)203 417 4895
 info@gundryducker.com

Project	54 Shirlock Road		
Drawing title	As Proposed Plans. Section.		
Scale	1:100@ A3	Dwg. No.	Rev
Date	April 2014	210.SK.07	-
Status	Pre Planning.		

Do not scale. All dimensions to be confirmed on site.
 Information contained in this drawing is the sole copyright of the designer
 and is not to be reproduced without permission.



Produced 17 Dec 2014 from the Ordnance Survey National Geographic Database and incorporating surveyed revision available at this date. Reproduction in whole or part is prohibited without the prior permission of Ordnance Survey. © Crown Copyright 2014.

Ordnance Survey and the OS Symbol are registered trademarks of Ordnance Survey, the national mapping agency of Great Britain.

The representation of a road, track or path is no evidence of a right of way. The representation of features as lines is no evidence of a property boundary.

Supplied by: **Stanfords 17 Dec 2014**
 Stanfords Ordnance Survey Partner
 Licence: 100035409
 Order Licence Reference: O1797222
 Centre coordinates: 527855 185655

Version 1.0 Unversioned directory PDF



Notes

Revision	Date	Description
.	.	.

Gundry & Ducker
 Gundry & Ducker Architecture Ltd
 3 Garrick Street
 London WC2E 9BF
 t +44(0)203 417 4895
 info@gundryducker.com

Project	54 Shirlock Road		
Drawing title	Site Location Plan.		
Scale	1:1250@ A3	Dwg. No.	Rev
Date	April 2014	210.SK.10	-
Status	Pre Planning.		

Do not scale. All dimensions to be confirmed on site.
 Information contained in this drawing is the sole copyright of the designer
 and is not to be reproduced without permission.



Notes
-
-

Revision	Date	Description
-	-	-
-	-	-

Gundry & Ducker
Gundry & Ducker Architecture Ltd
 3 Garrick Street
 London WC2E 9BF
 t +44(0)203 417 4895
 info@gundryducker.com

Do not scale. All dimensions to be confirmed on site.
 Information contained in this drawing is the sole copyright of the designer
 and is not to be reproduced without permission.

Project	54 Shirlock Road		
Drawing title	Site Aerial Photo.		
Scale	NTS@ A3	Dwg. No.	Rev
Date	April 2014	210.SK.10	-
Status	Pre Planning.		