


1 Existing Roof Plan (163)
Scale: 1:100 @ A1 / 1:200 @ A3

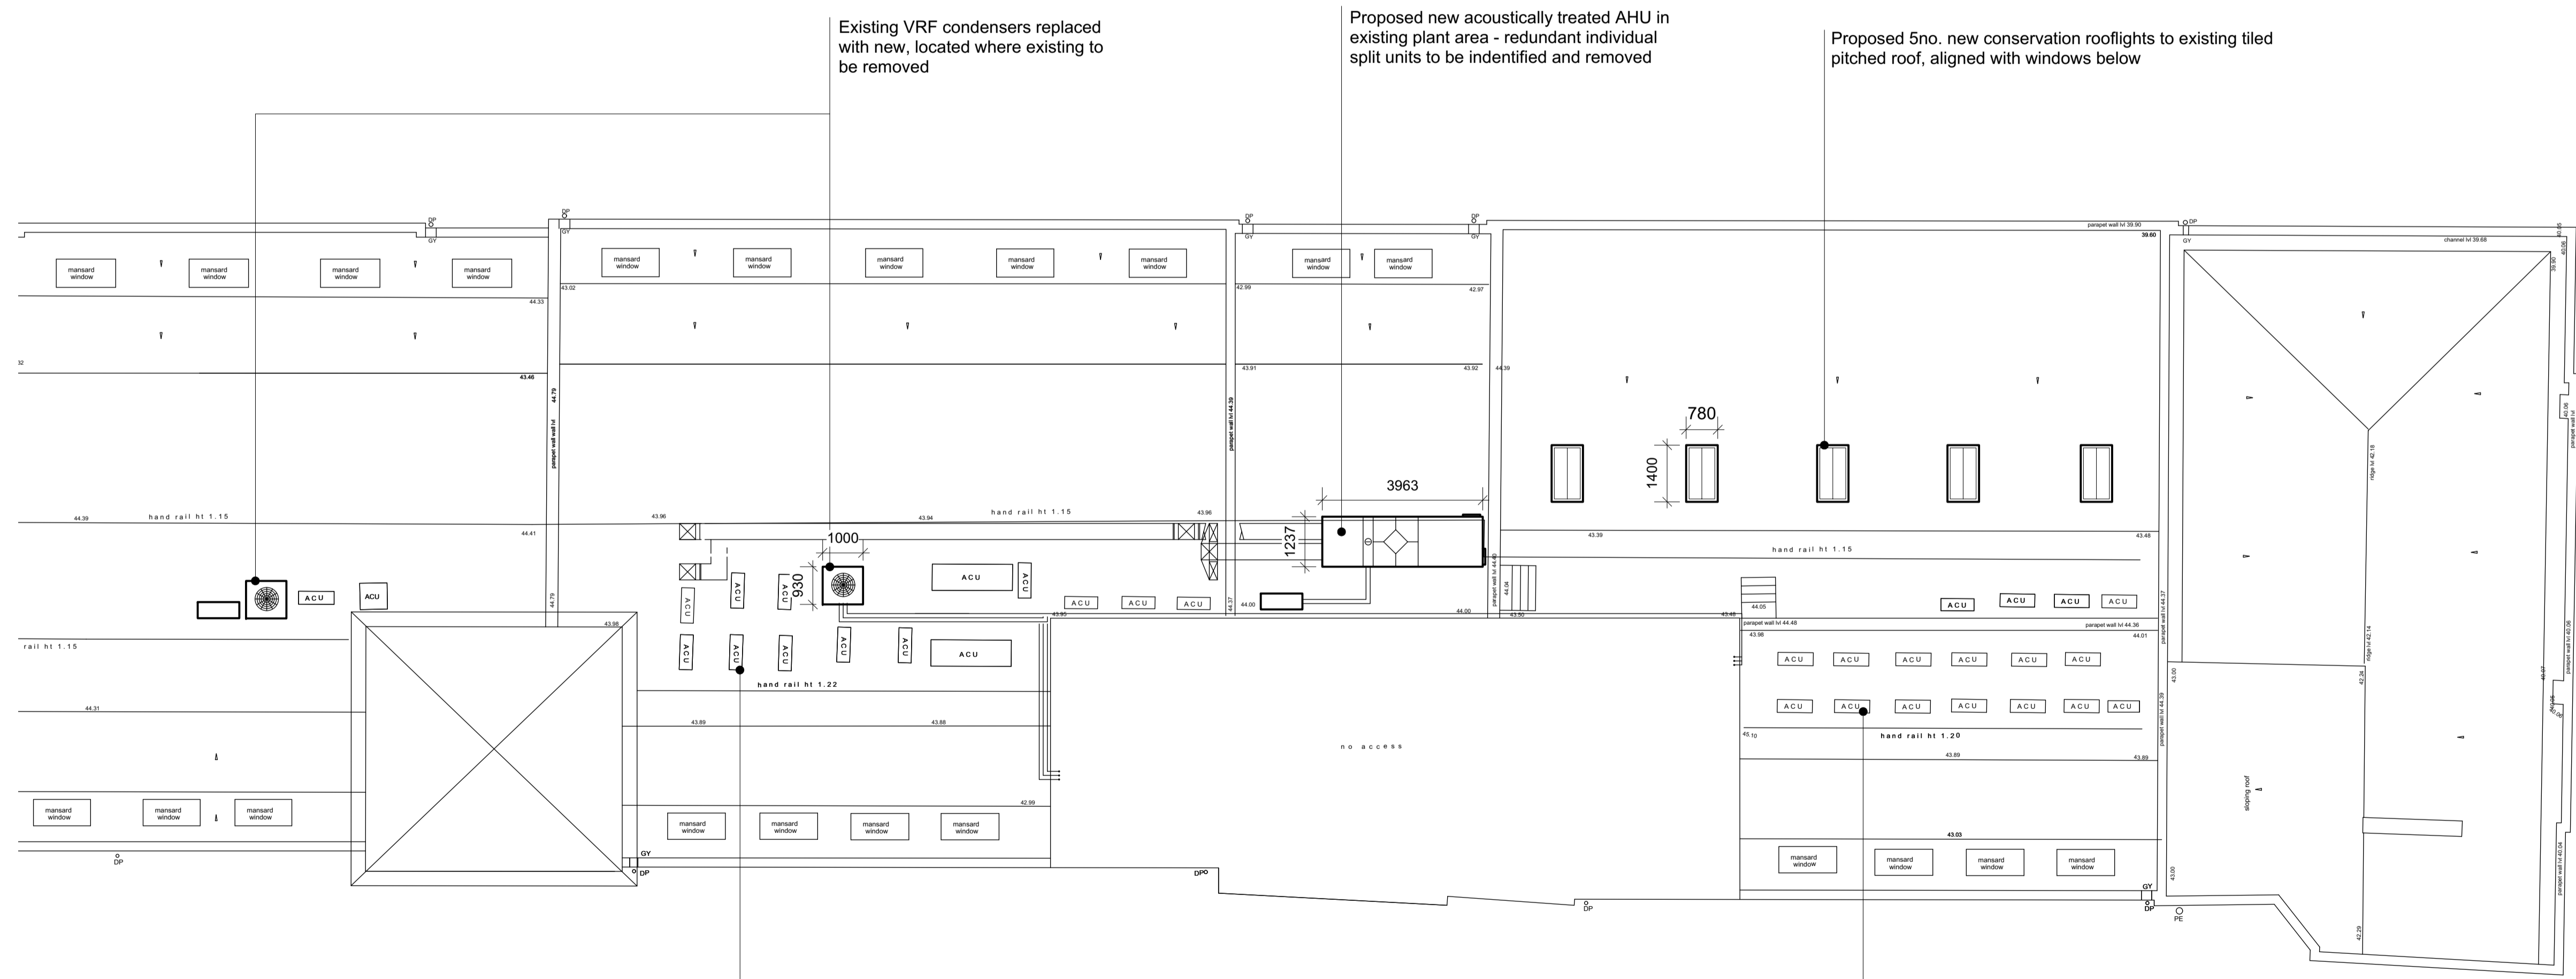

2 Proposed Roof Plan
Scale: 1:100 @ A1 / 1:200 @ A3

NOTES:
All dimensions to be checked on site prior to commencement of any works, and/or preparation of any shop drawings.
Sizes of and dimensions to any structural or services elements are indicative only. See structural and service engineers drawings for actual sizes / dimensions.
This drawing to be read in conjunction with all other Architect's drawings, specifications and other Consultant's information.
All proprietary systems shown on this drawing are to be installed strictly in accordance with the Manufacturers/Suppliers recommended details.
Any discrepancies between information shown on this drawing and any other contract information or manufacturers/suppliers recommendations is to be brought to the attention of the Architect.

| Revision | Date | Amendment |
|----------|----------|--|
| P1 | 22.01.16 | Issued for Listed Building Consent Application |
| - | - | - |
| - | - | - |
| - | - | - |
| - | - | - |
| - | - | - |
| - | - | - |

| | | | | | |
|-----------|--|------------|------------------------|----------|--|
| Date | December 2015 | Project | 163 - 203 Eversholt St | Job Ref. | 215 EVF |
| Scale | 1:100 @ A1 | Drawn | DP | Check | MH |
| Status | Planning | Client Ref | - | Title | Existing and Proposed Roof Plans (163) |
| Architect | Hale Brown Architects Ltd, Unit 3, Phoenix Wharf, Eel Pie Island, Twickenham, London TW1 3DY T: 020 8977 6946 E: mail@halebrown.com W: www.halebrown.com | Drwg. no. | 215(PL)106 | Rev. | P1 |

