






Site Plan
SCALE 1:100

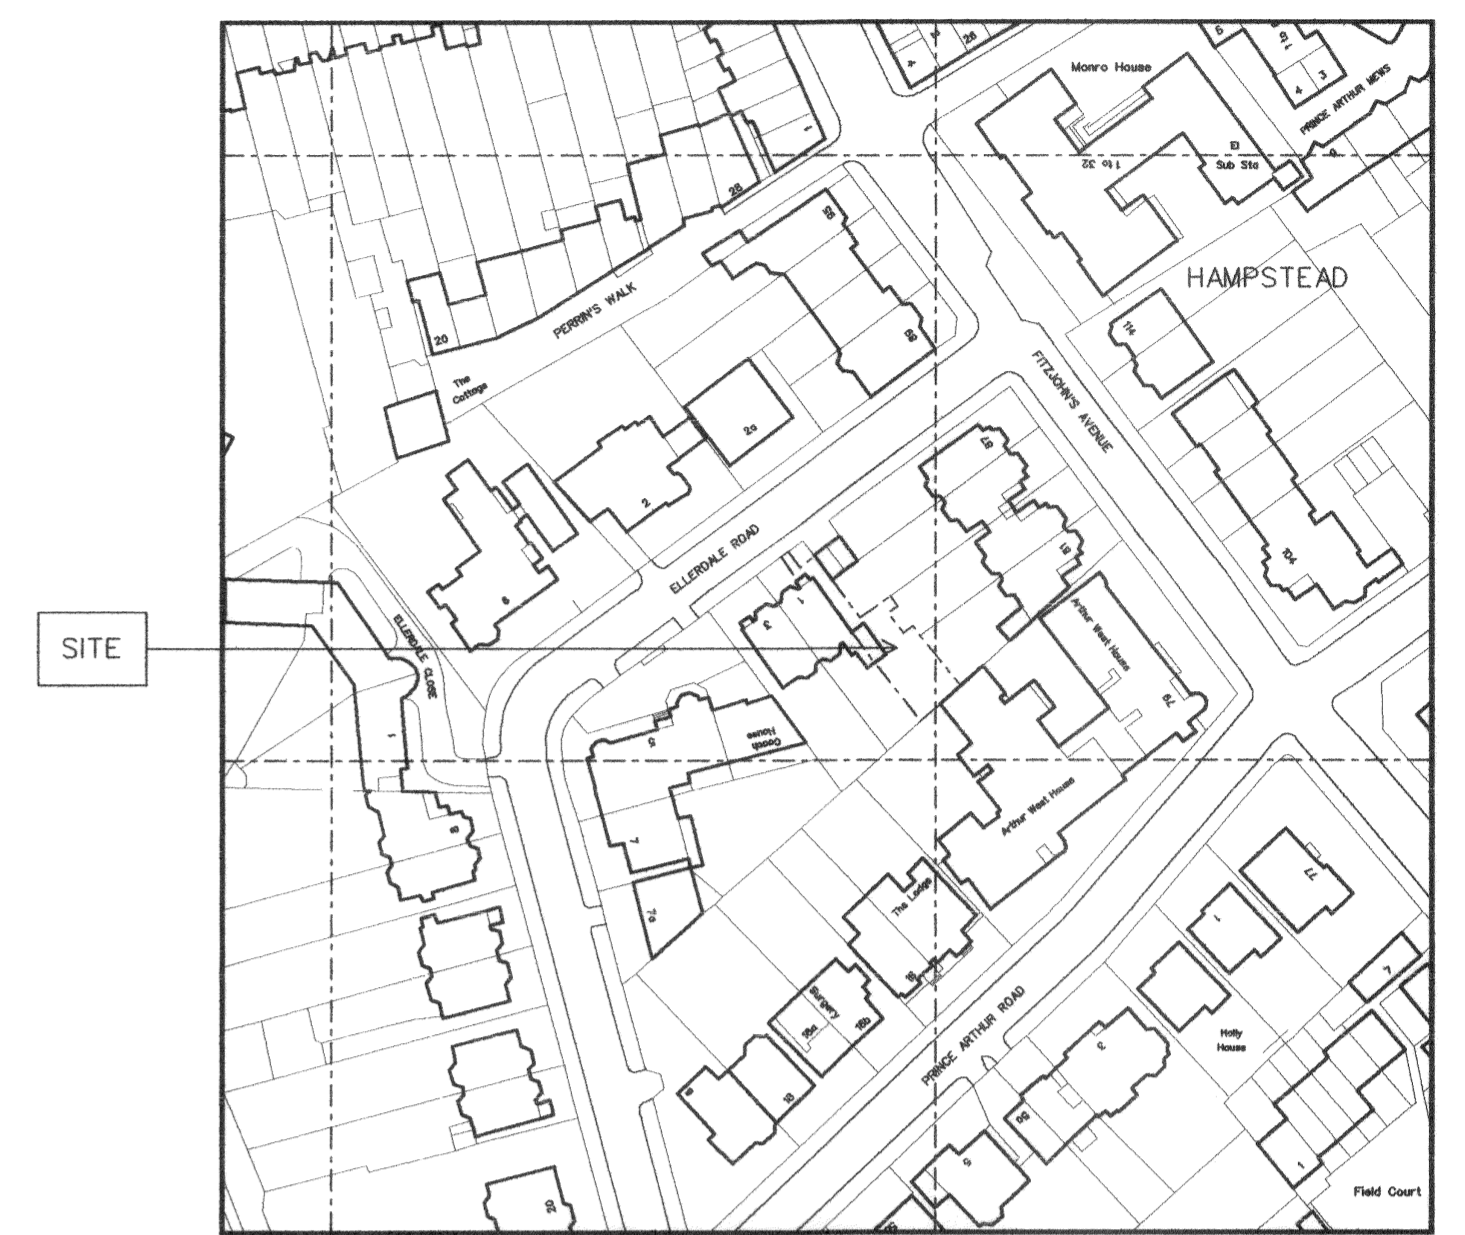

Site Location
SCALE 1:1250

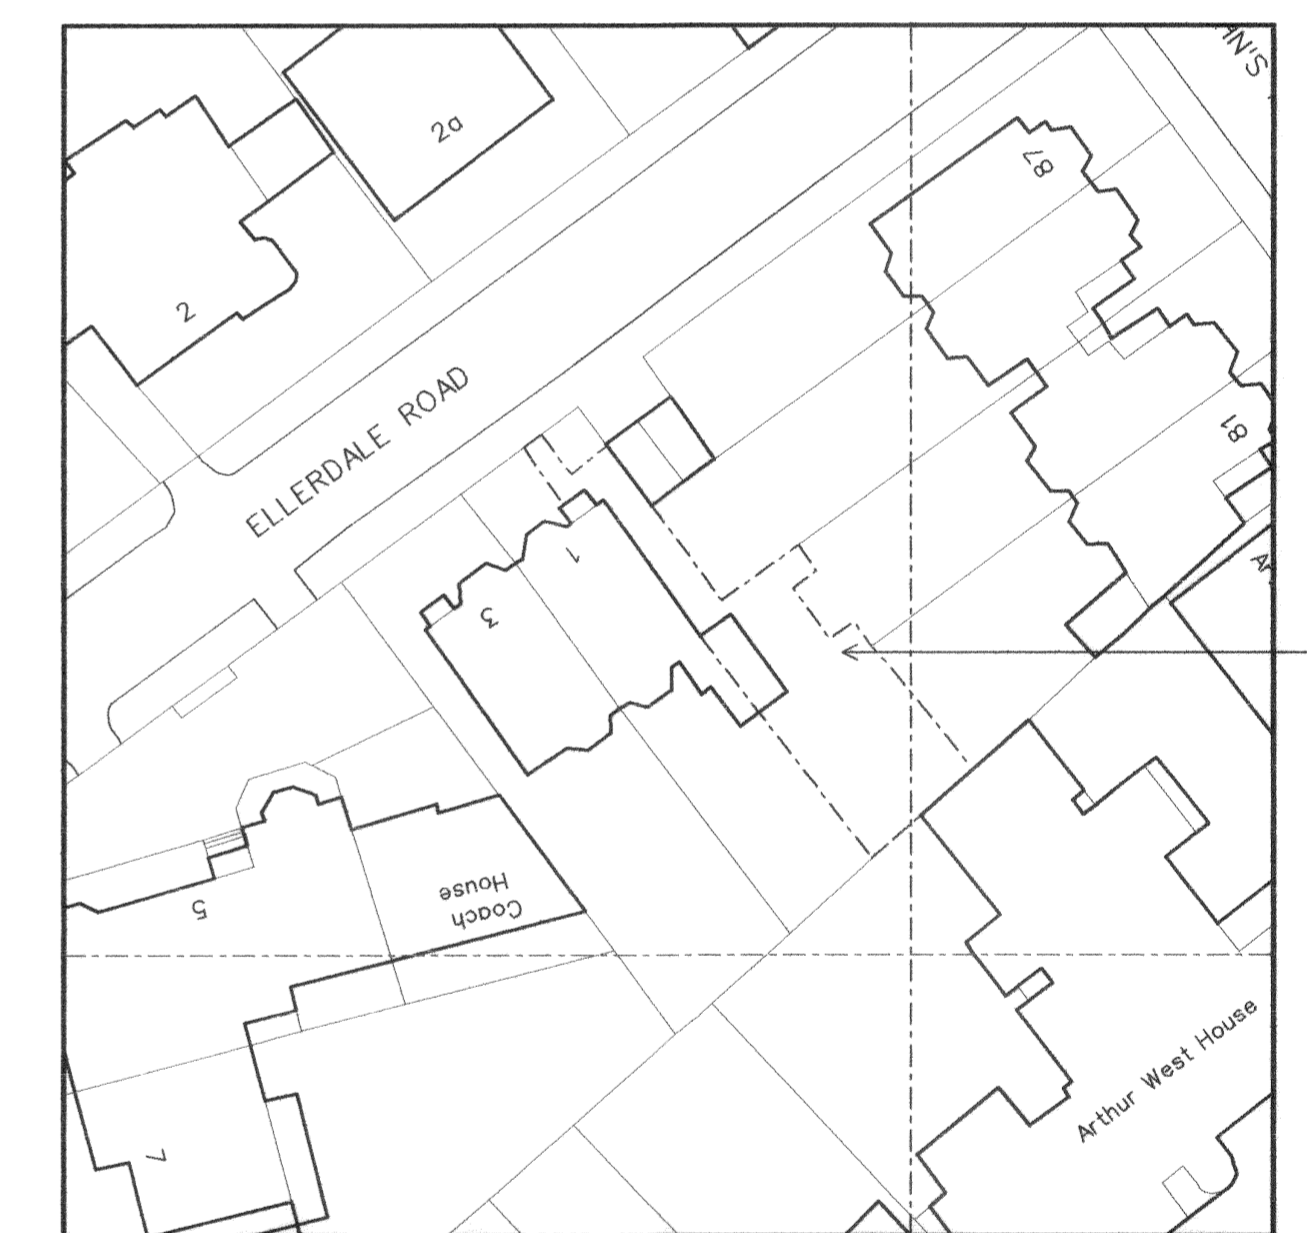

Block Plan
SCALE 1:500

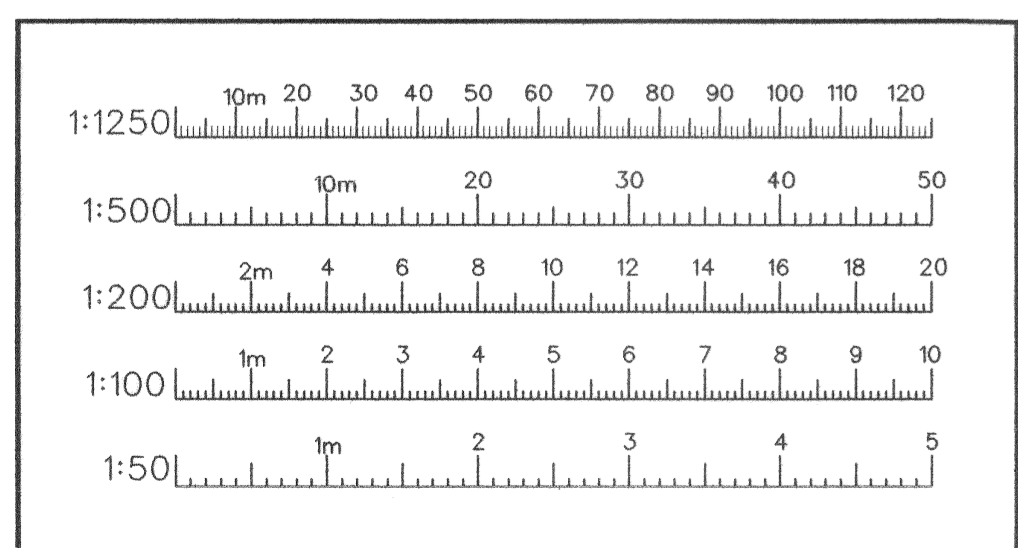

Knight Architecture & Design
 9 High Street
 Olney
 Bucks MK46 4EB
 Tel: 01234 711600 Fax: 01234 711607
 e-mail: knight.architects@btinternet.com

Client	Mr. J. McElroy		
Project	Land adjoining 1 Ellerdale Road, London, NW3 6BA		
Title	Existing site plan, block plan and site location		
Scale	Date	Drawing No.	Rev.
1:100 1:500 1:1250	26 Oct 2015	28471-05	

DO NOT SCALE FROM THIS DRAWING. ALL DIMENSIONS MUST BE CHECKED ON SITE.