


Site Location
SCALE 1:1250

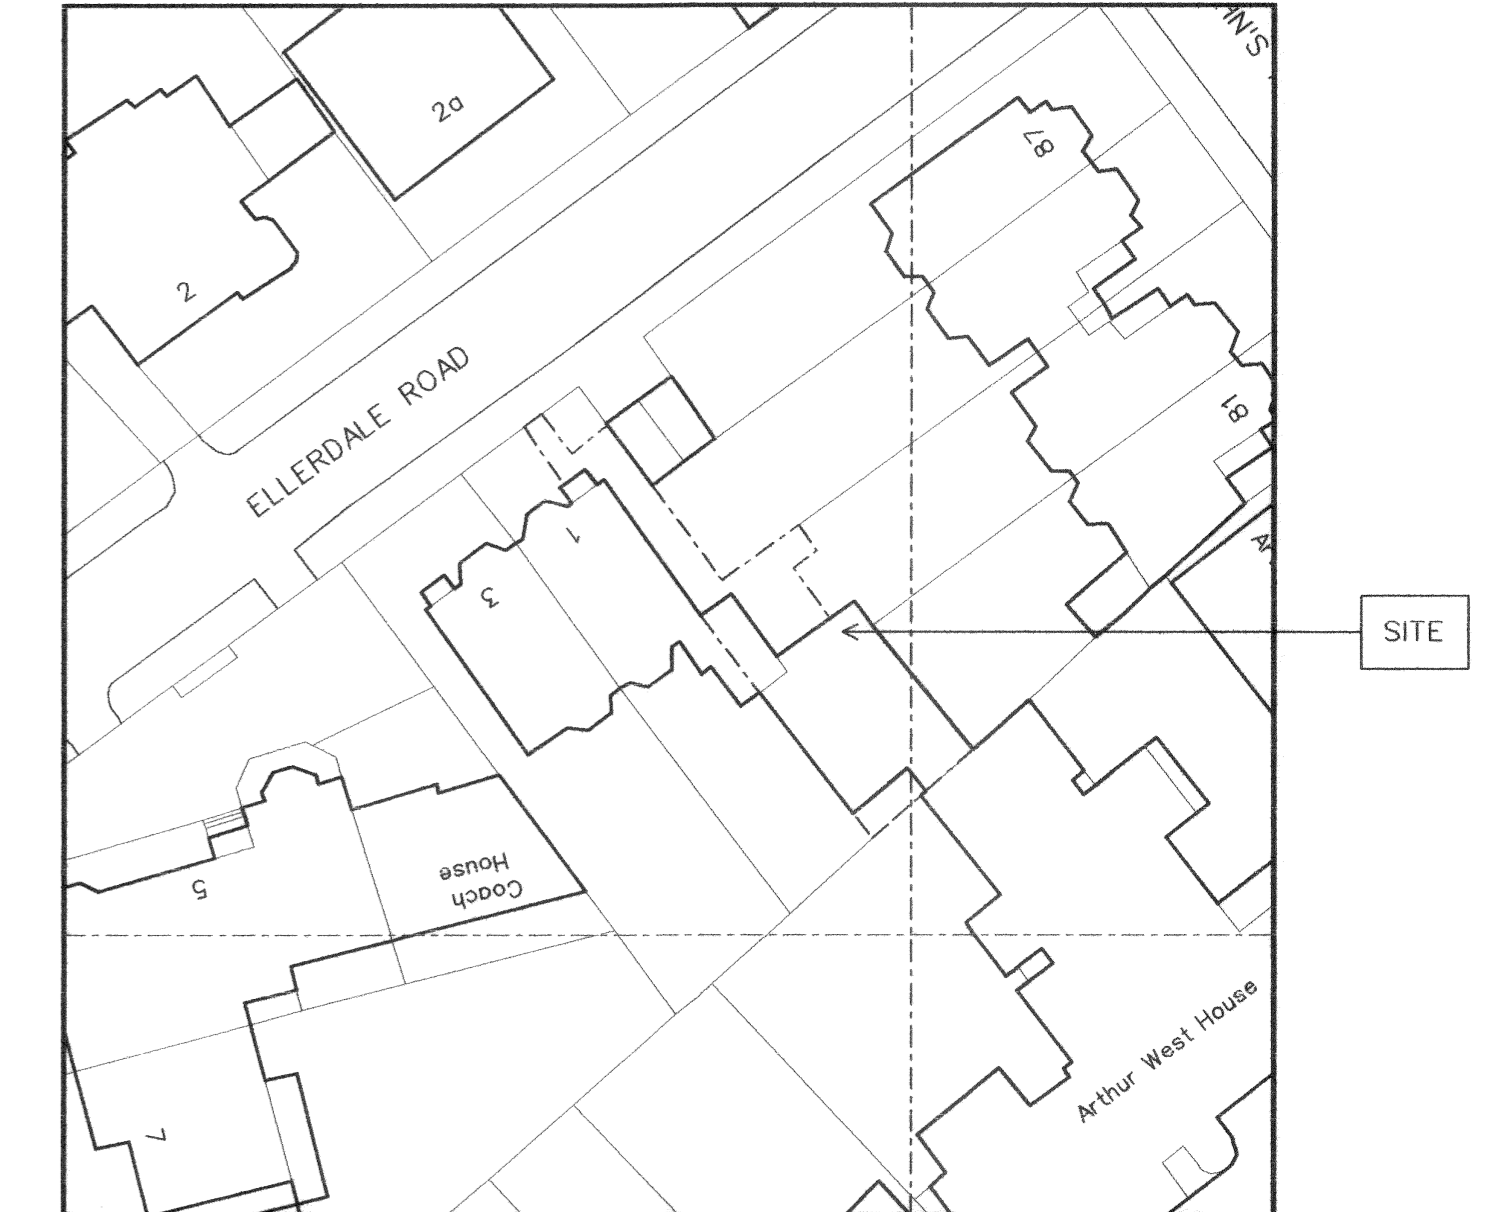

Block Plan
SCALE 1:500

Rev. A 02.12.15 PV cells increased to suit comments from energy consultant. Rooflights enlarged

Knight Architecture & Design
9 High Street
Olney
Bucks MK46 4EB
Tel: 01234 711600 Fax: 01234 711607
e-mail: knight.architects@btinternet.com

| | | | |
|--------------------------|--|-------------|------|
| Client | Mr. J. McElroy | | |
| Project | Land adjoining 1 Ellerdale Road, London, NW3 6BA | | |
| Title | Proposed floor plans, block plan and site location | | |
| Scale | Date | Drawing No. | Rev. |
| 1:100 1:500 1:1250 | 30 Nov 2015 | 28471-09 | A |

DO NOT SCALE FROM THIS DRAWING. ALL DIMENSIONS MUST BE CHECKED ON SITE.