



A diagram showing a circle with a center point. A radius is drawn from the center to the circumference, labeled with the letter 'r'. A point on the circumference is labeled with the letter 'N'.

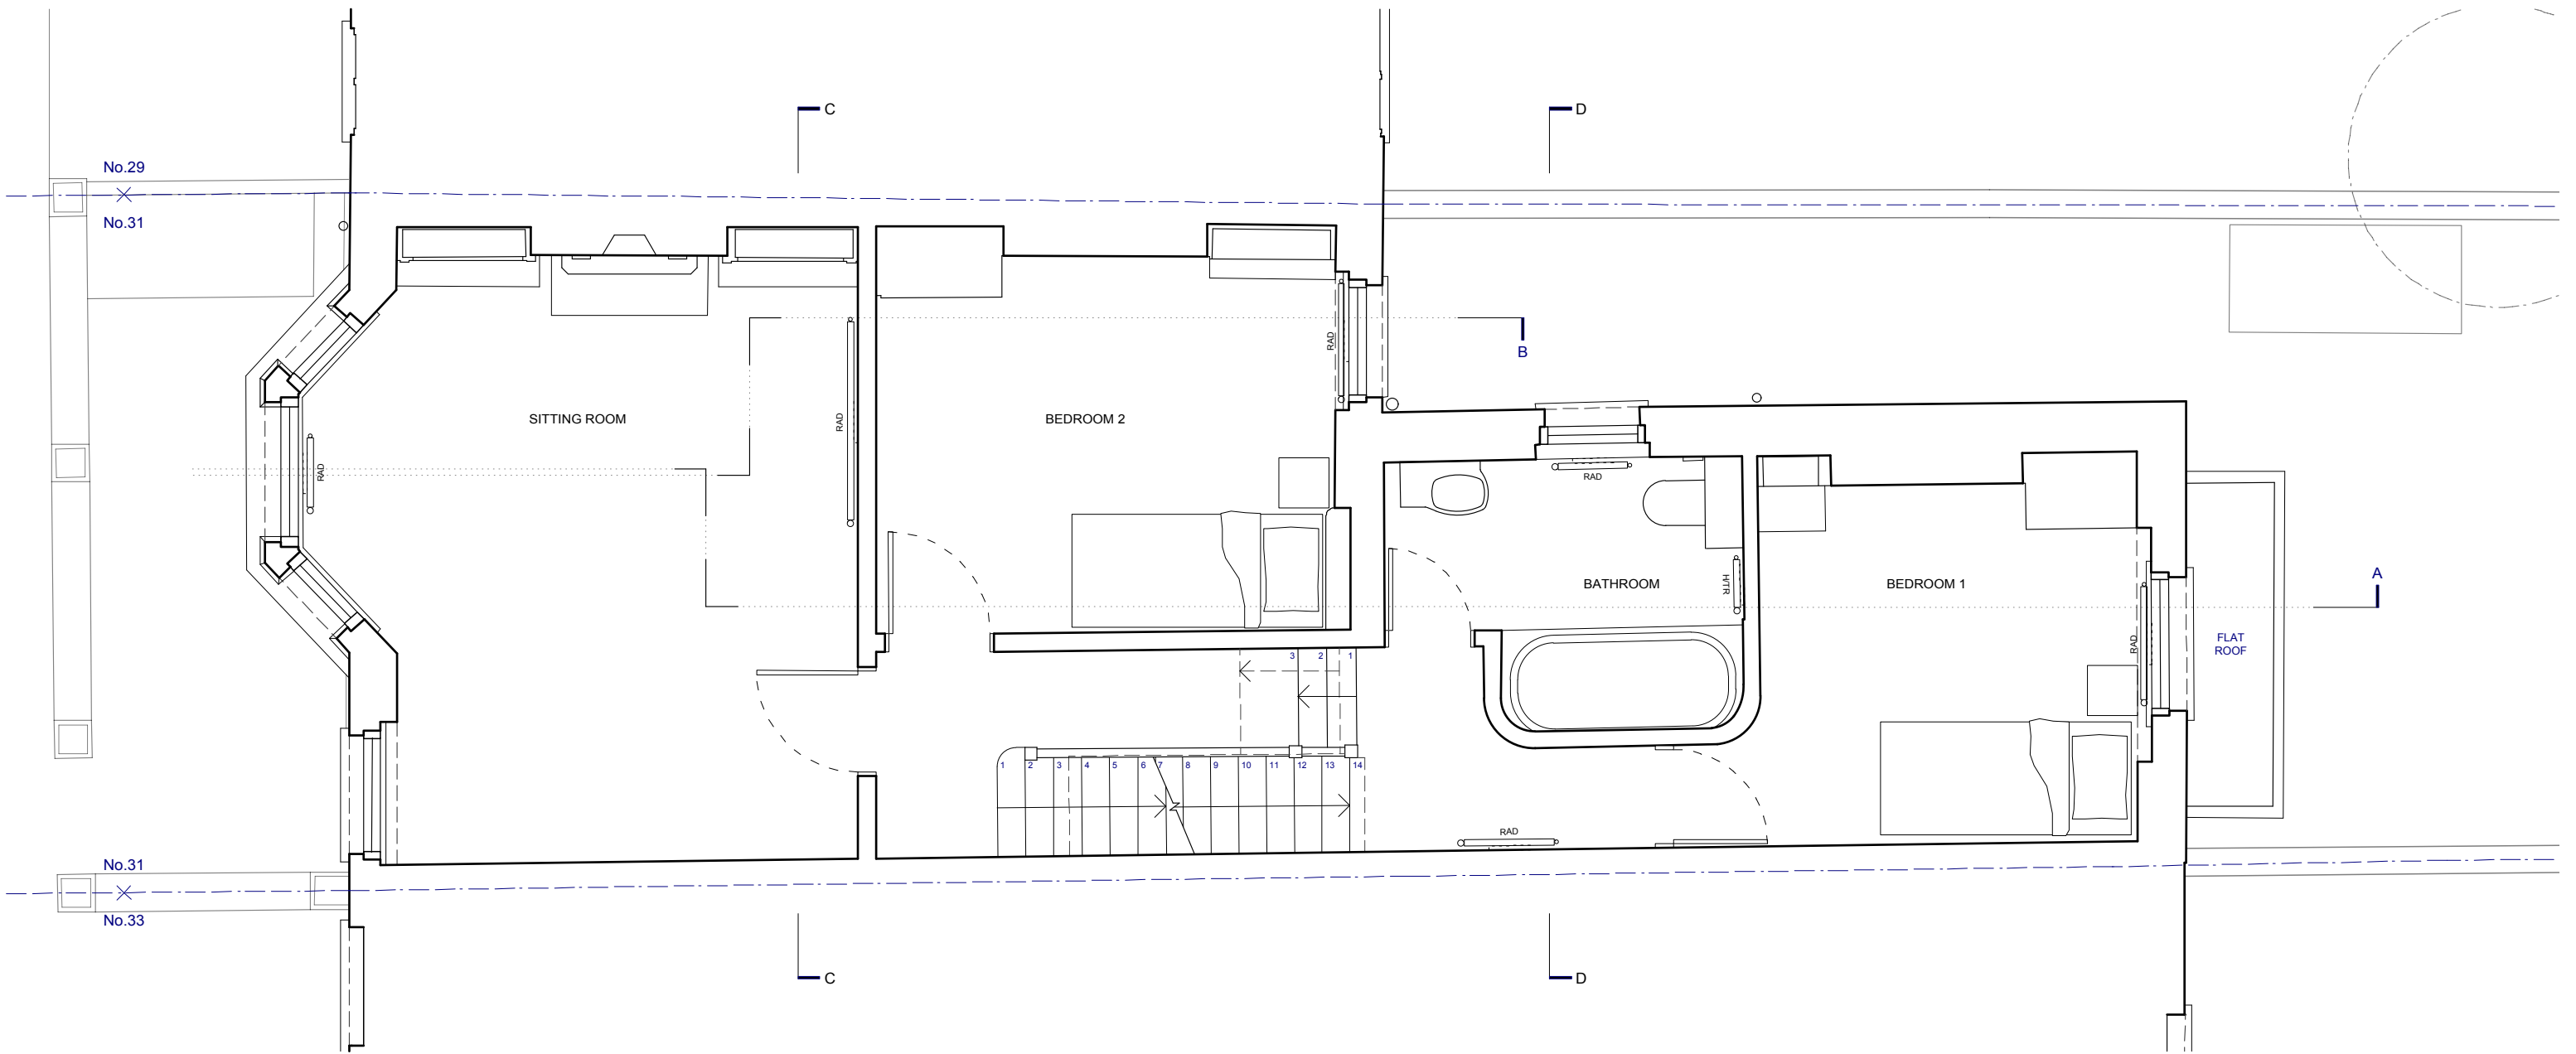


	DRAWING STATUS: ISSUED FOR PLANNING APPLICATION																				
JEFF KAHANE + ASSOCIATES A R C H I T E C T S 46 - 47 Bolton Street London E1 6 SJJ Telephone 020 7326 0960 Facsimile 020 7326 6890 VAT number S20 0959 65 Jeff Kahane MA (Cartab); Dip. Arch. RIBA	<table border="1" style="width: 100%; border-collapse: collapse;"> <tr> <td style="width: 15%; text-align: center;">client</td> <td colspan="3">ANAHITA & NIALL KIRKPATRICK</td> </tr> <tr> <td style="text-align: center;">job</td> <td colspan="3">31 MACKESON ROAD, NW3</td> </tr> <tr> <td style="text-align: center;">drawing</td> <td colspan="3">EXISTING GROUND FLOOR PLAN</td> </tr> <tr> <td style="text-align: center;">date</td> <td style="text-align: center;">drawing no.</td> <td style="text-align: center;">scale</td> <td style="text-align: center;">rev.</td> </tr> <tr> <td style="text-align: center;">JAN 2016</td> <td style="text-align: center;">TA</td> <td style="text-align: center;">1:50</td> <td style="text-align: center;">726_EX_100</td> </tr> </table>	client	ANAHITA & NIALL KIRKPATRICK			job	31 MACKESON ROAD, NW3			drawing	EXISTING GROUND FLOOR PLAN			date	drawing no.	scale	rev.	JAN 2016	TA	1:50	726_EX_100
client	ANAHITA & NIALL KIRKPATRICK																				
job	31 MACKESON ROAD, NW3																				
drawing	EXISTING GROUND FLOOR PLAN																				
date	drawing no.	scale	rev.																		
JAN 2016	TA	1:50	726_EX_100																		

31 MACKESON ROAD, NW3

 

AS EXISTING FIRST FLOOR PLAN 1:50 @ A3

 



DRAWING STATUS: ISSUED FOR PLANNING APPLICATION

JEFF KAHANE + ASSOCIATES
ARCHITECTS

46 - 47 Britton Street
London EC1M 5UJ
Telephone 020 7338 0990
Facsimile 020 7338 6890
VAT number 523 0596 65
Jeff Kahane MA (Cantab), Dip. Arch, RIBA

client	ANAHITA & NIAL KIRKPATRICK			
job	31 MACKESON ROAD, NW3			
drawing	EXISTING FIRST FLOOR PLAN			
date	JAN 2016	drawn	TA	scale
				1:50
			drawing no.	726_EX_110
			rev.	

31 MACKESON ROAD, NW3

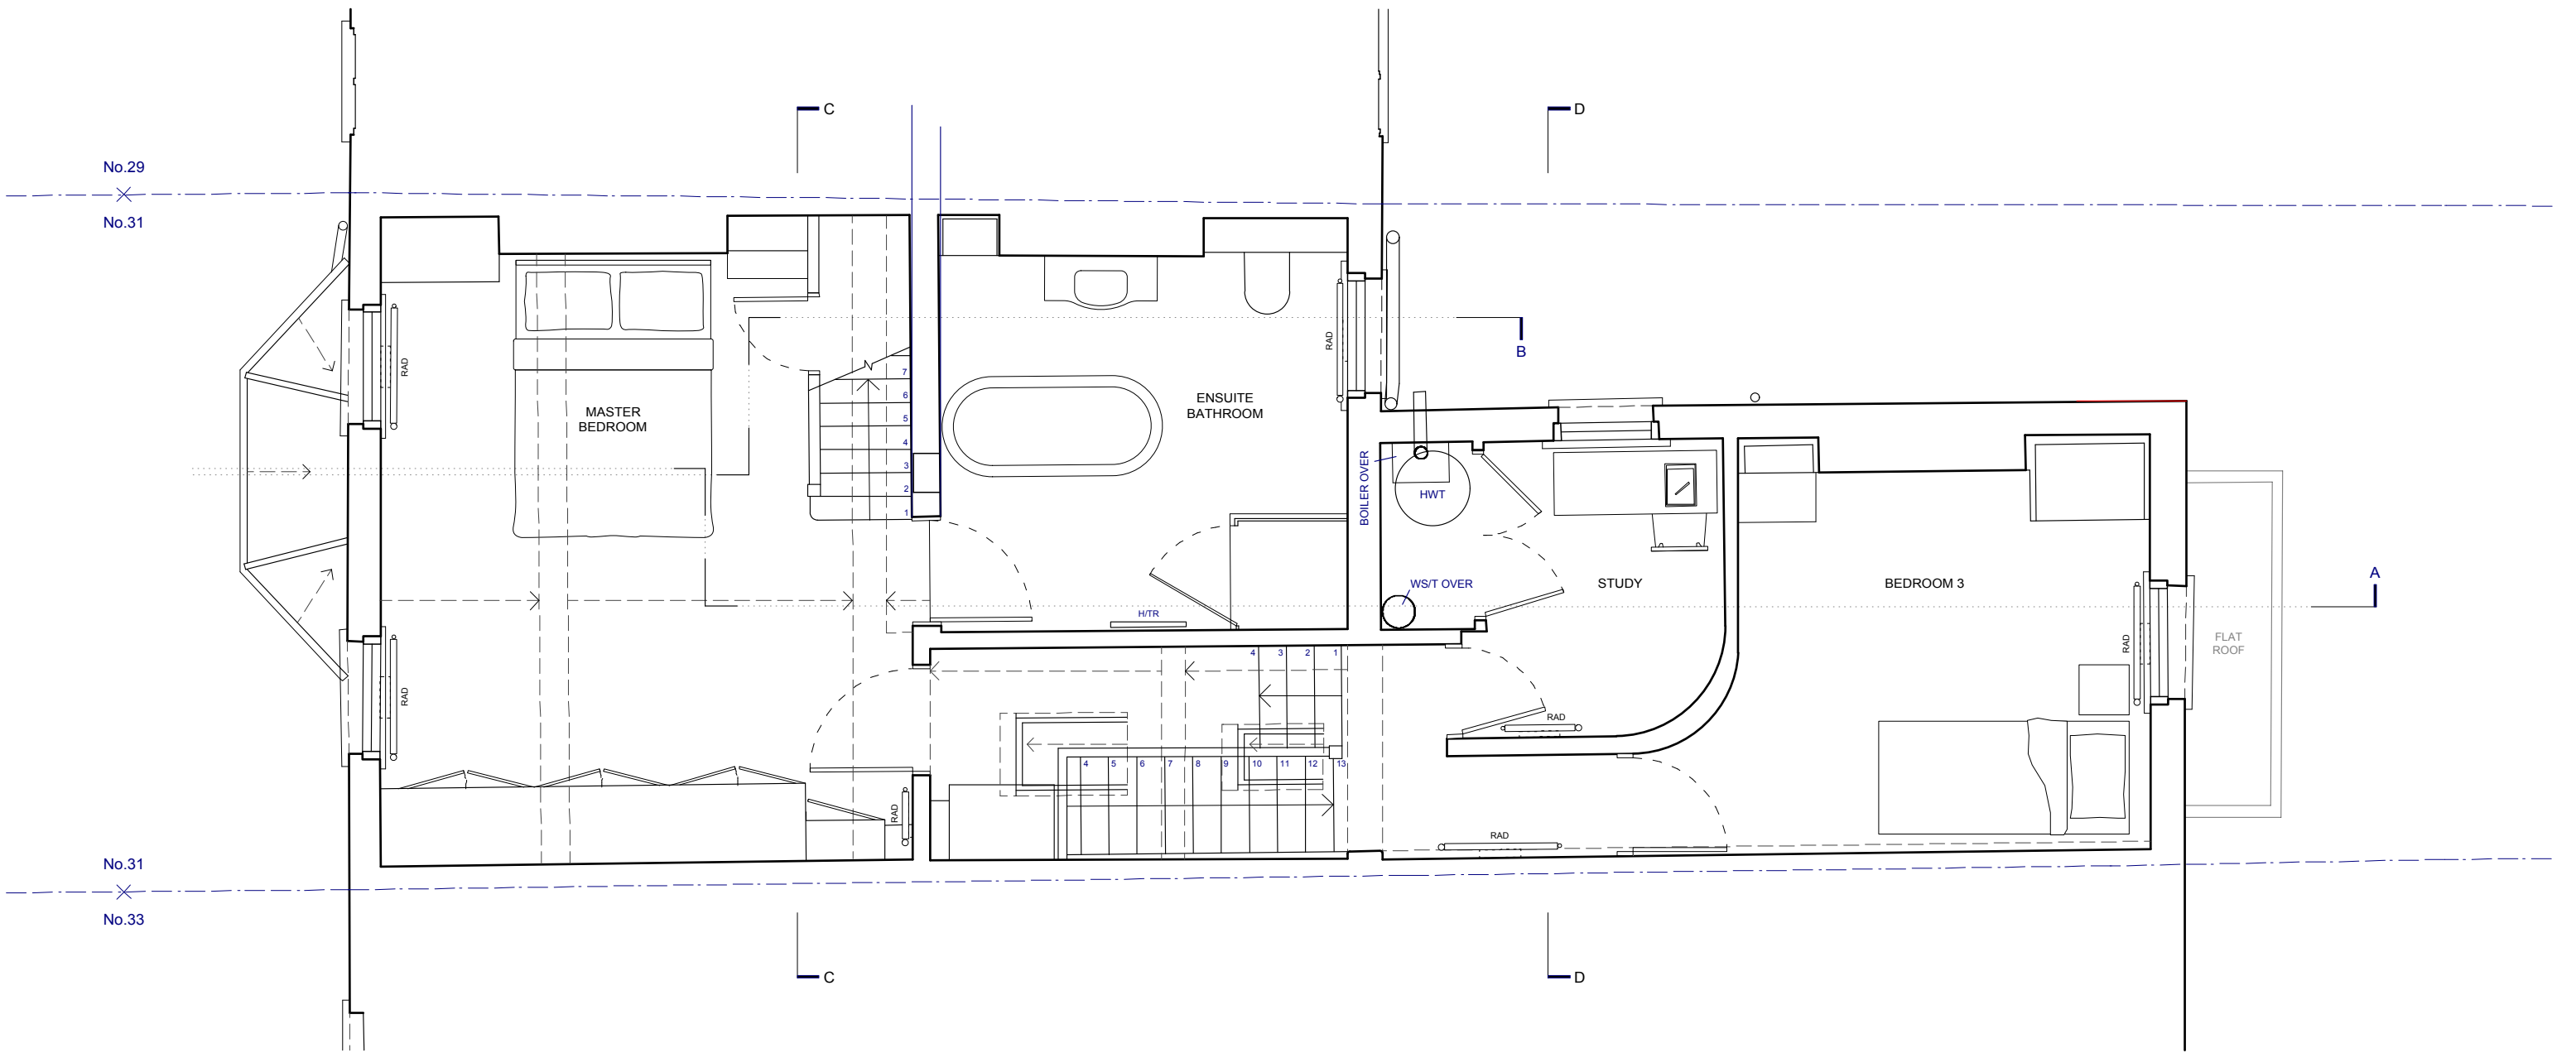 

AS EXISTING SECOND FLOOR PLAN 1:50 @ A3

0

1.0

2.0m

JEFF KAHANE + ASSOCIATES
ARCHITECTS

46 - 47 Britton Street
London EC1M 5UJ
Telephone 020 7338 0990
Facsimile 020 7338 6890
VAT number 523 0596 65
Jeff Kahane MA (Cantab), Dip. Arch, RIBA

client

ANAHITA & NIAL KIRKPATRICK

job

31 MACKESON ROAD, NW3

drawing

EXISTING SECOND FLOOR PLAN

date

JAN 2016

drawn

TA

scale

1:50



drawing no.

726_EX_120


rev.

DRAWING STATUS: ISSUED FOR PLANNING APPLICATION

31 MACKESON ROAD, NW3

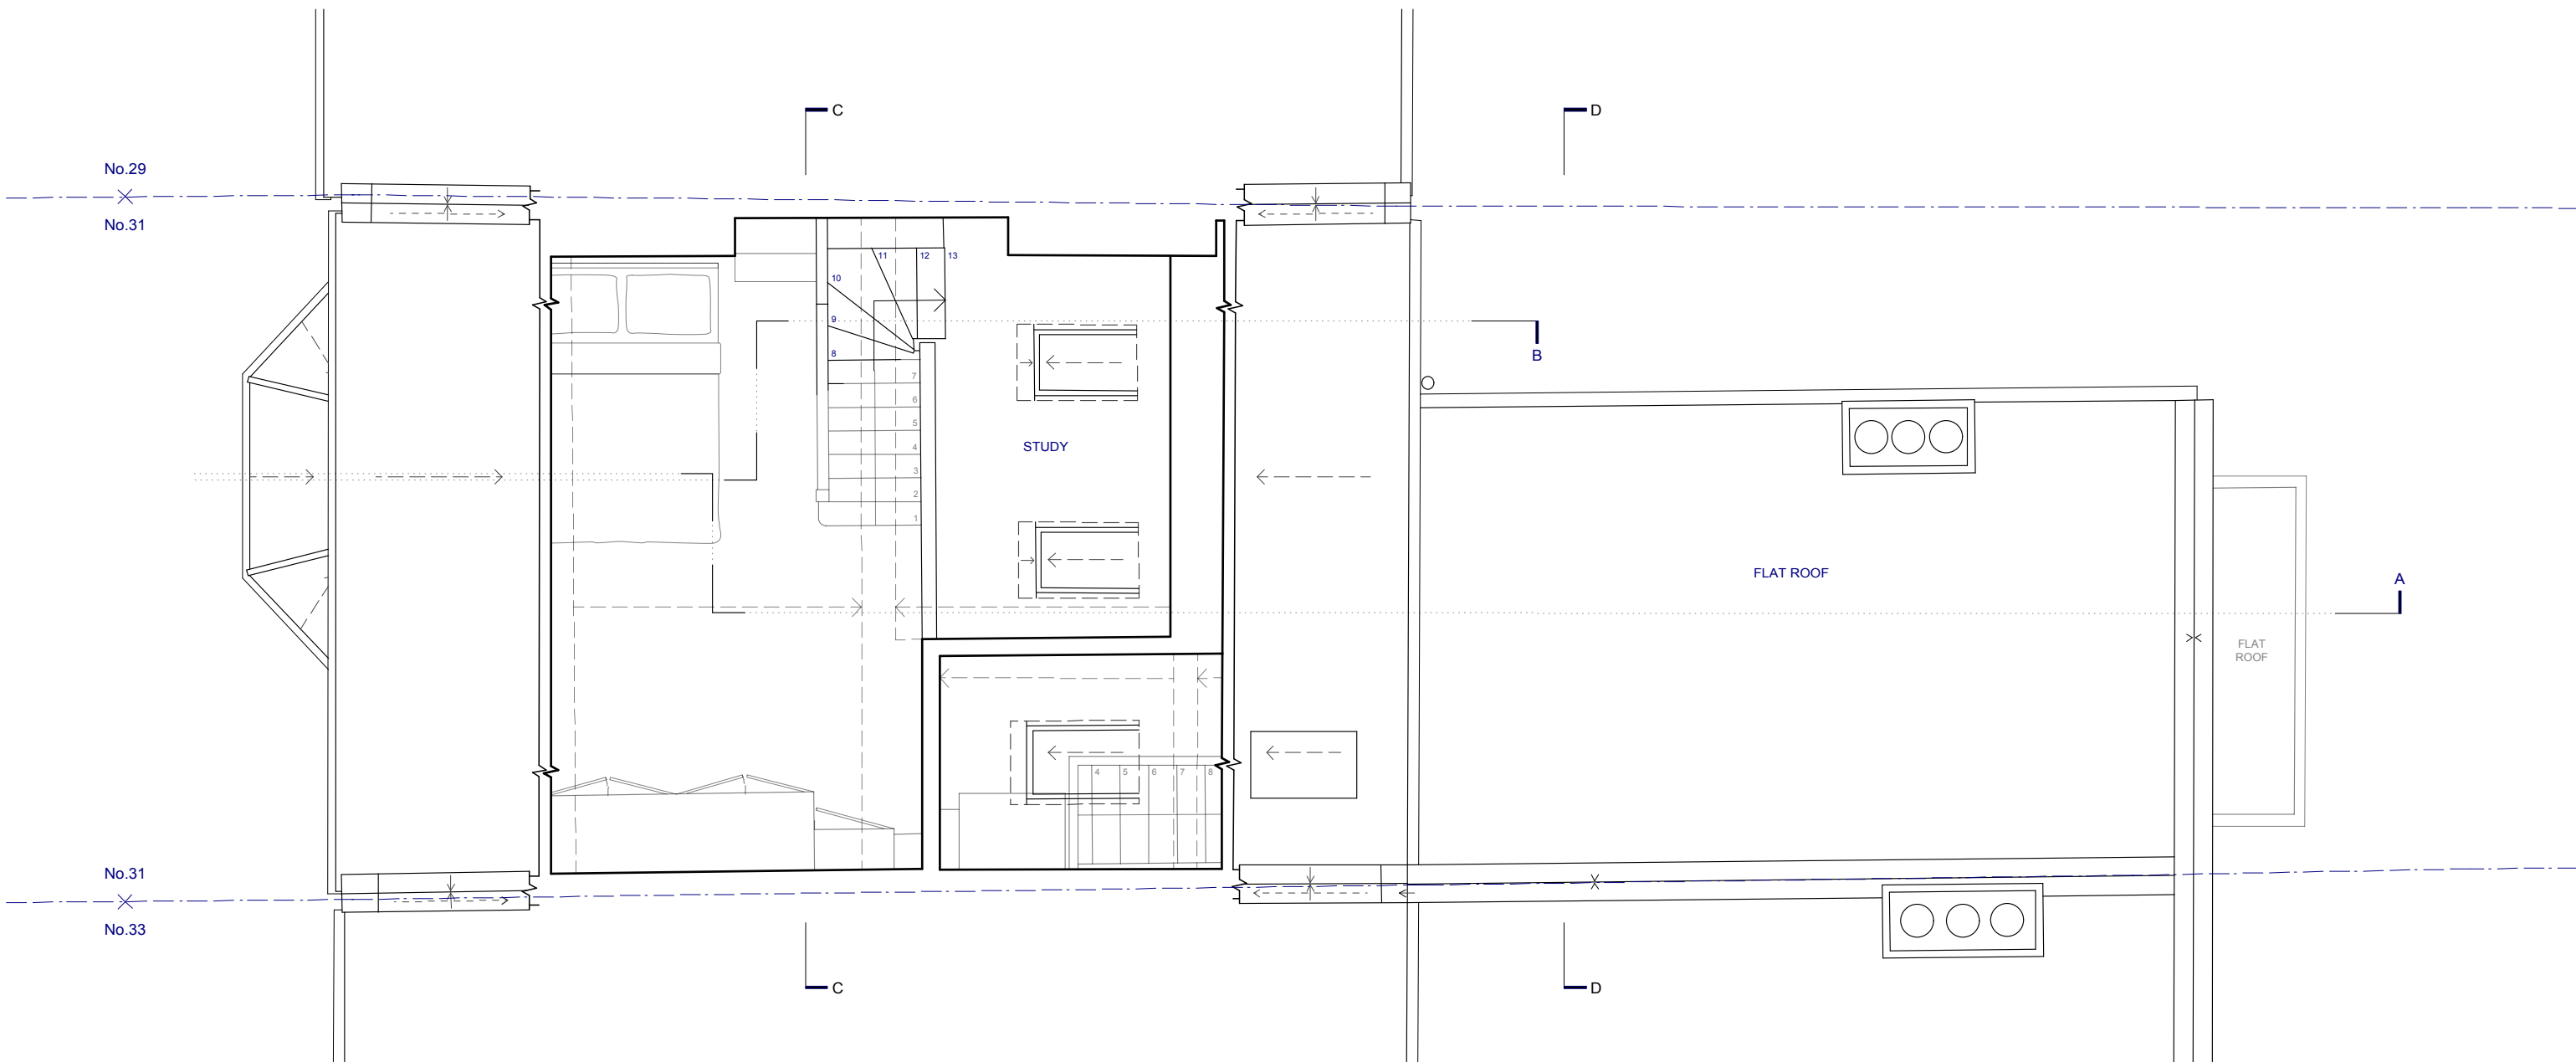 



AS EXISTING GALLERY PLAN 1:50 @ A3

 


DRAWING STATUS: ISSUED FOR PLANNING APPLICATION

JEFF KAHANE + ASSOCIATES A R C H I T E C T S					client ANAHITA & NIAL KIRKPATRICK				
					job 31 MACKESON ROAD, NW3				
					drawing EXISTING GALLERY PLAN				
46 - 47 Britton Street London EC1M 5UJ Telephone 020 7336 0990 Facsimile 020 7336 0990 VAT number 523 0595 65 Jeff Kahane MA (Cantab). Dip. Arch. RIBA					date JAN 2016	drawn TA	scale 1:50	drawing no. 726_EX_130	rev.

31 MACKESON ROAD, NW3

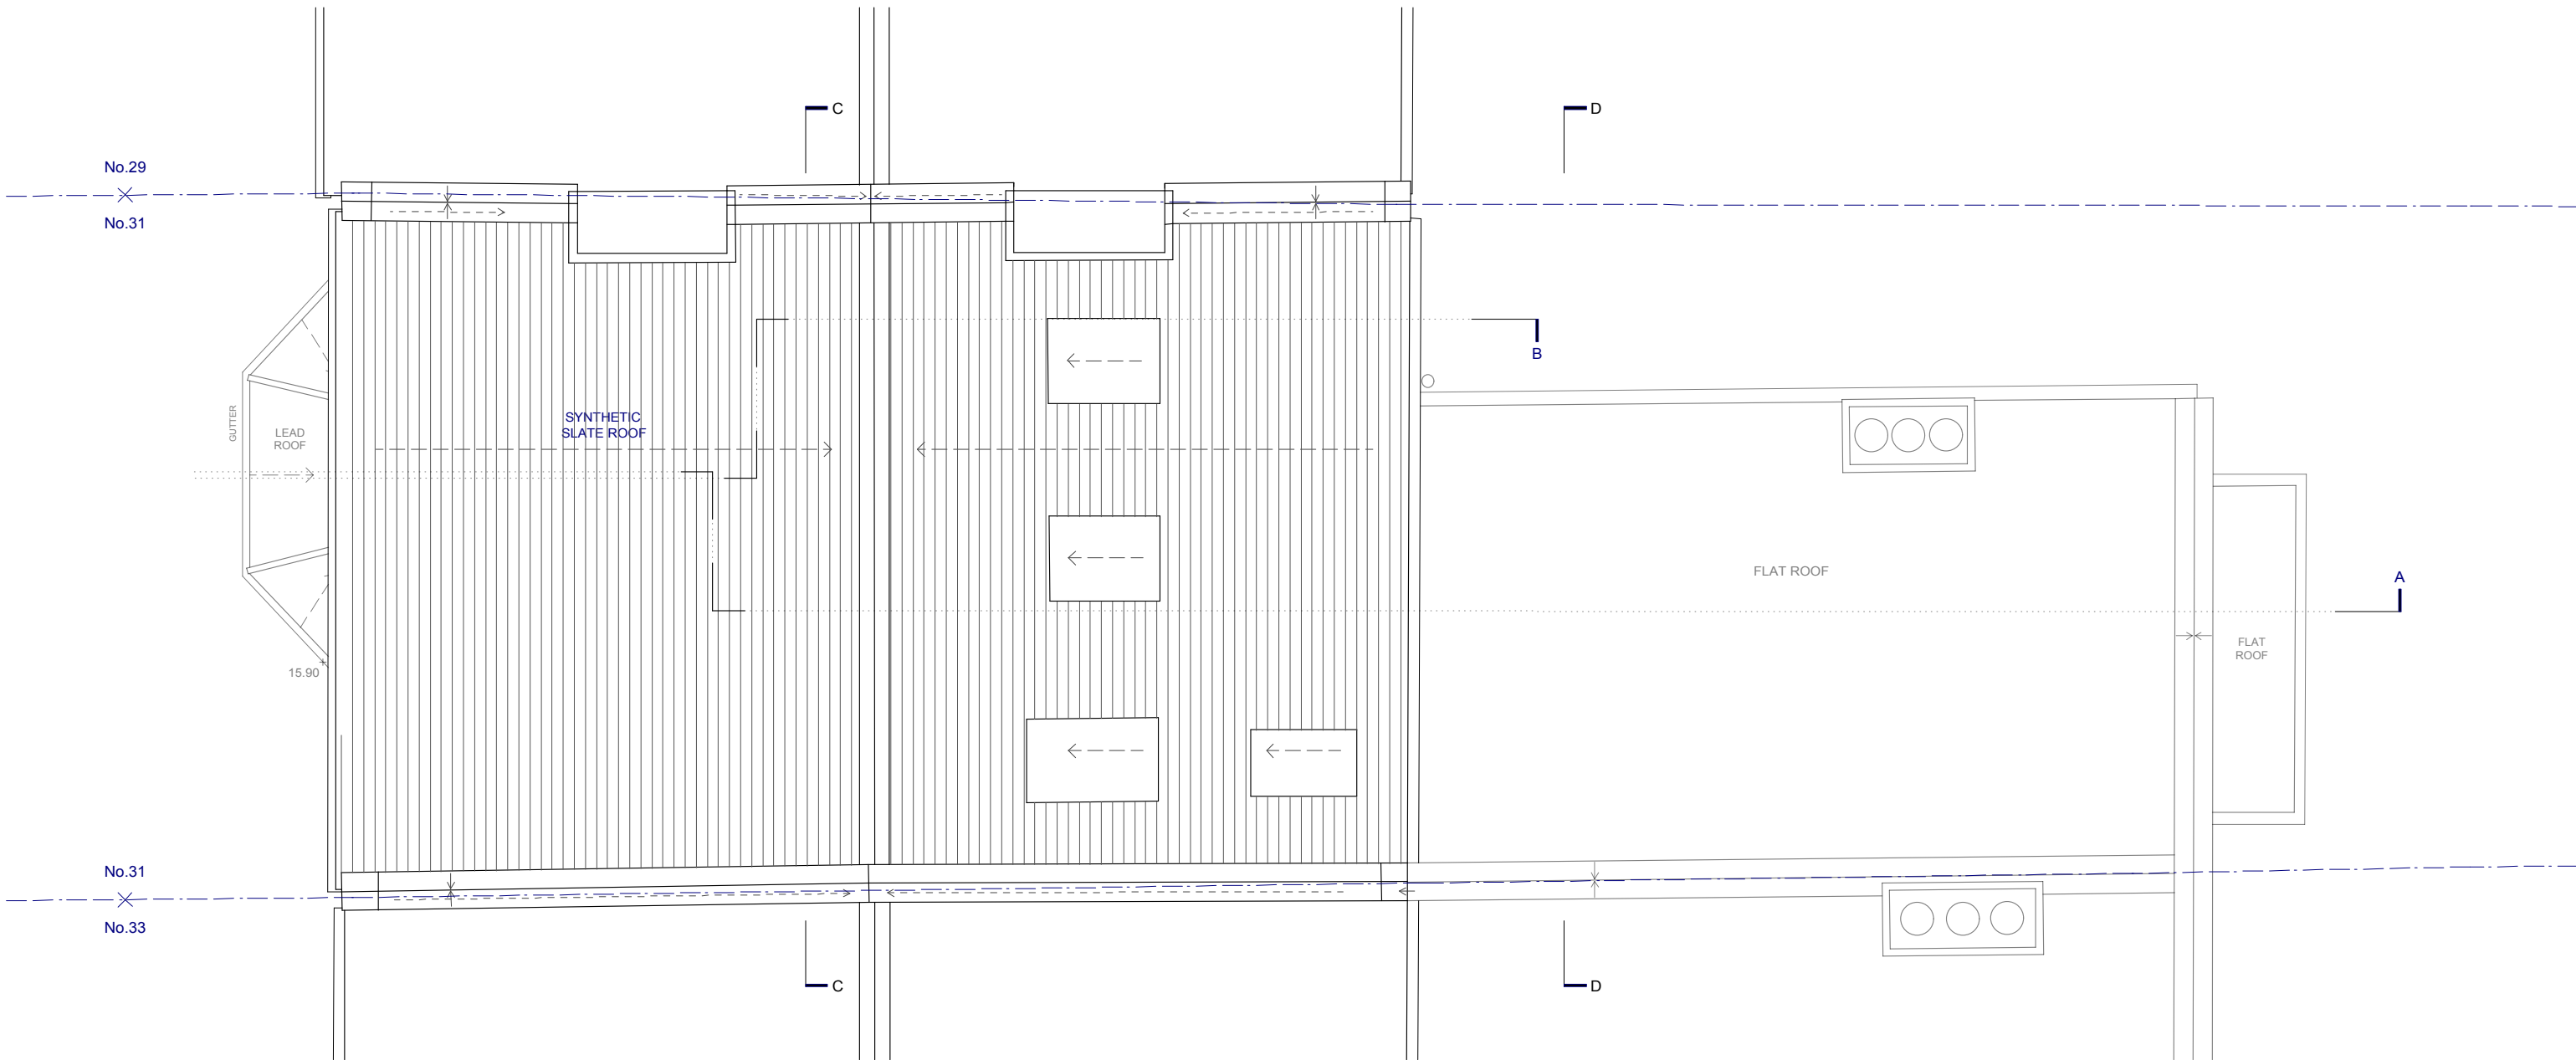 

AS EXISTING ROOF PLAN 1:50 @ A3

 

DRAWING STATUS: ISSUED FOR PLANNING APPLICATION

JEFF KAHANE + ASSOCIATES
ARCHITECTS

46 - 47 Britton Street
London EC1M 5UJ
Telephone 020 7338 0990
Facsimile 020 7338 6890
VAT number 523 0596 65
Jeff Kahane MA (Cantab), Dip. Arch, RIBA

client	ANAHITA & NIAL KIRKPATRICK			
job	31 MACKESON ROAD, NW3			
drawing	EXISTING ROOF PLAN			
date	JAN 2016	drawn	TA	scale
				1:50
			drawing no.	726_EX_140
			rev.	

31 MACKESON ROAD, NW3



AS EXISTING FRONT ELEVATION & SECTION CC 1:50 @ A3





0 1.0 2.0m

JEFF KAHANE + ASSOCIATES
ARCHITECTS

46 - 47 Britton Street
London EC1M 5UJ
Telephone 020 7338 0990
Facsimile 020 7338 6990
VAT number 523 0596 65
Jeff Kahane MA (Cantab), Dip. Arch, RIBA

PRELIMINARY				
DRAWING STATUS: ISSUED FOR DISCUSSION				
client	ANAHITA & NIAL KIRKPATRICK			
job	31 MACKESON ROAD, NW3			
drawing	EXISTING FRONT ELEV. & SECTION CC			
date	JULY 2015	drawn	TA	scale
				1:50
				drawing no.
				726_EX_200
				rev.

31 MACKESON ROAD, NW3

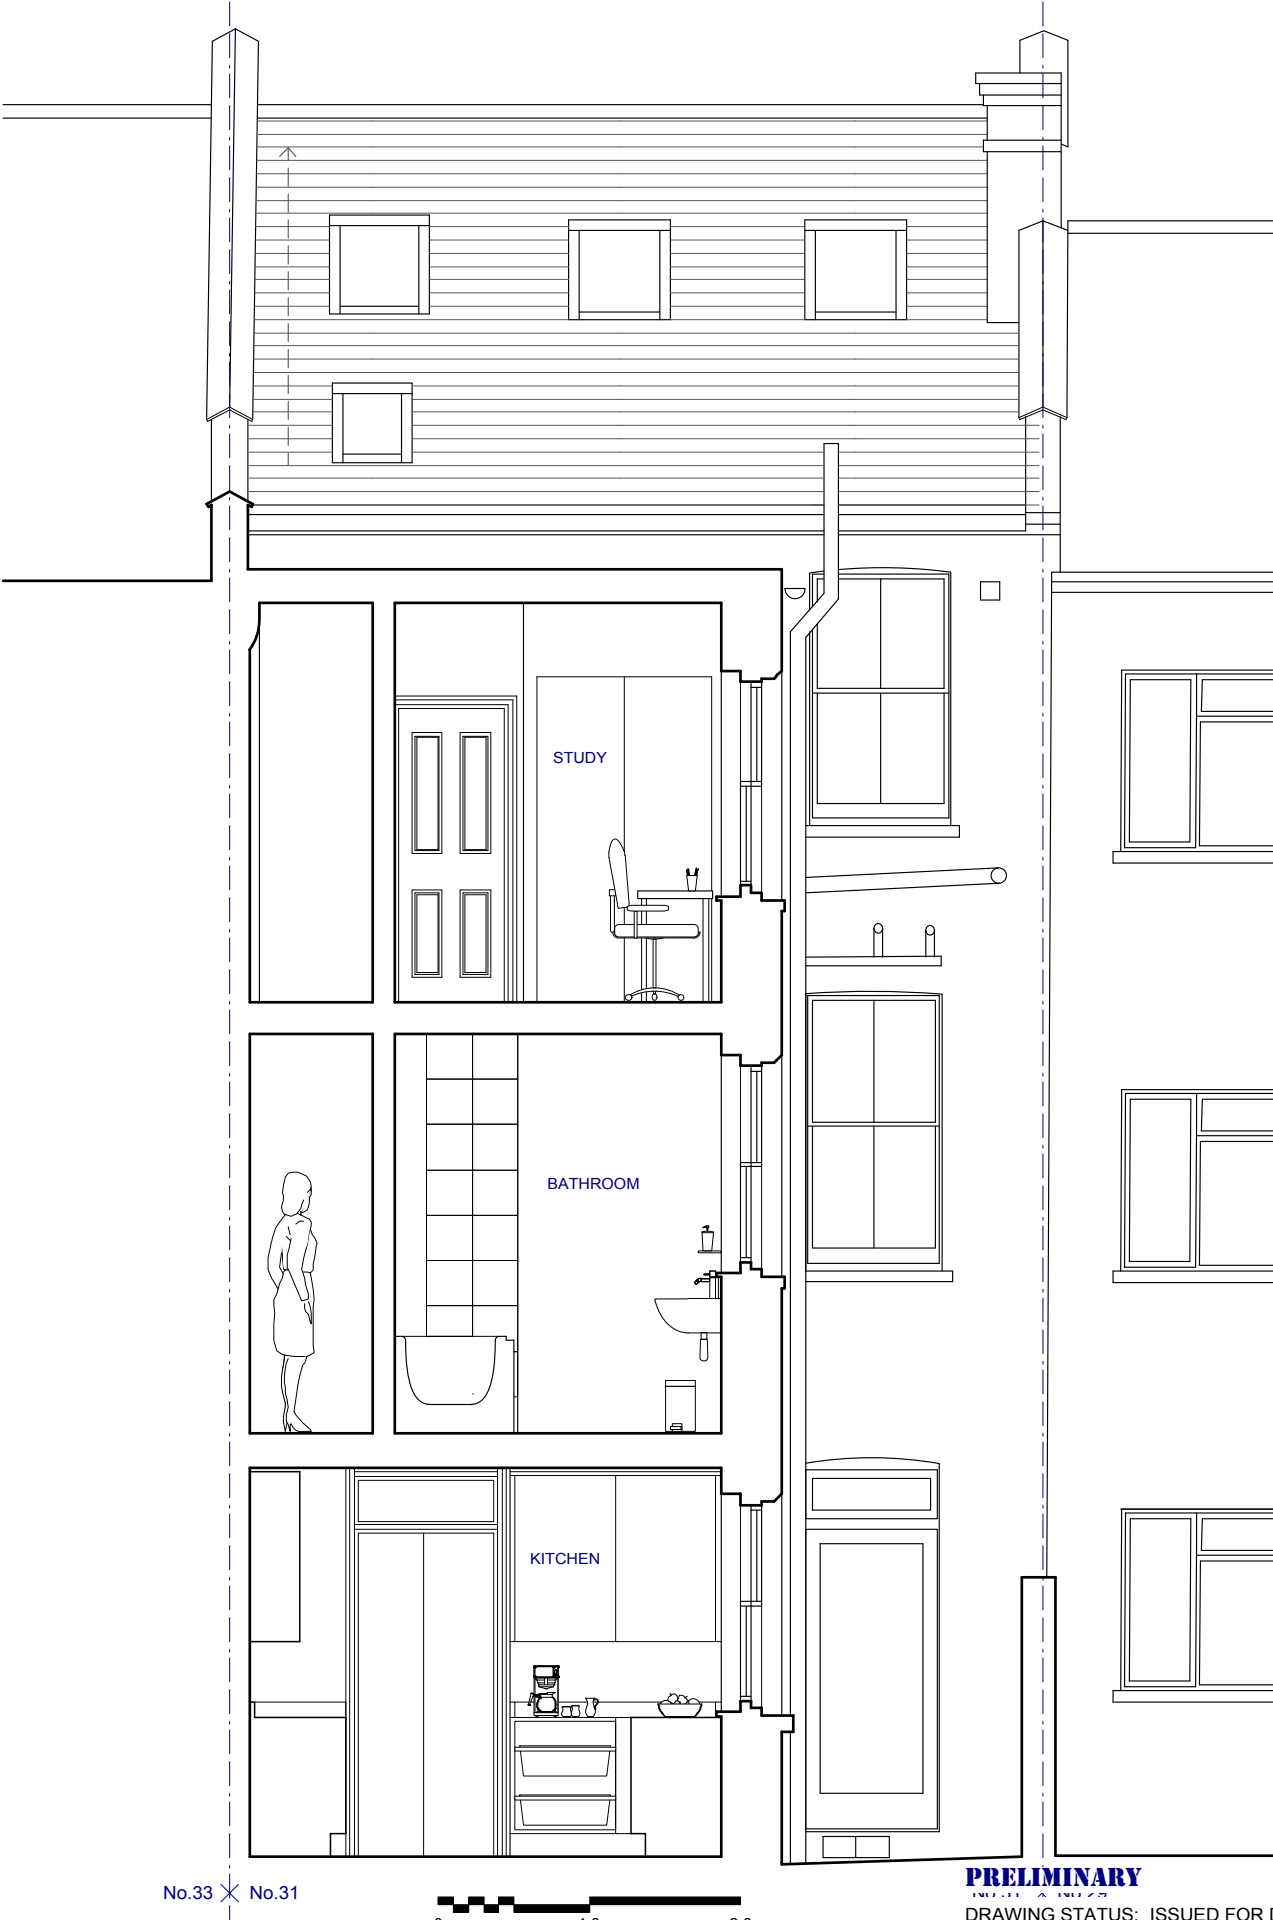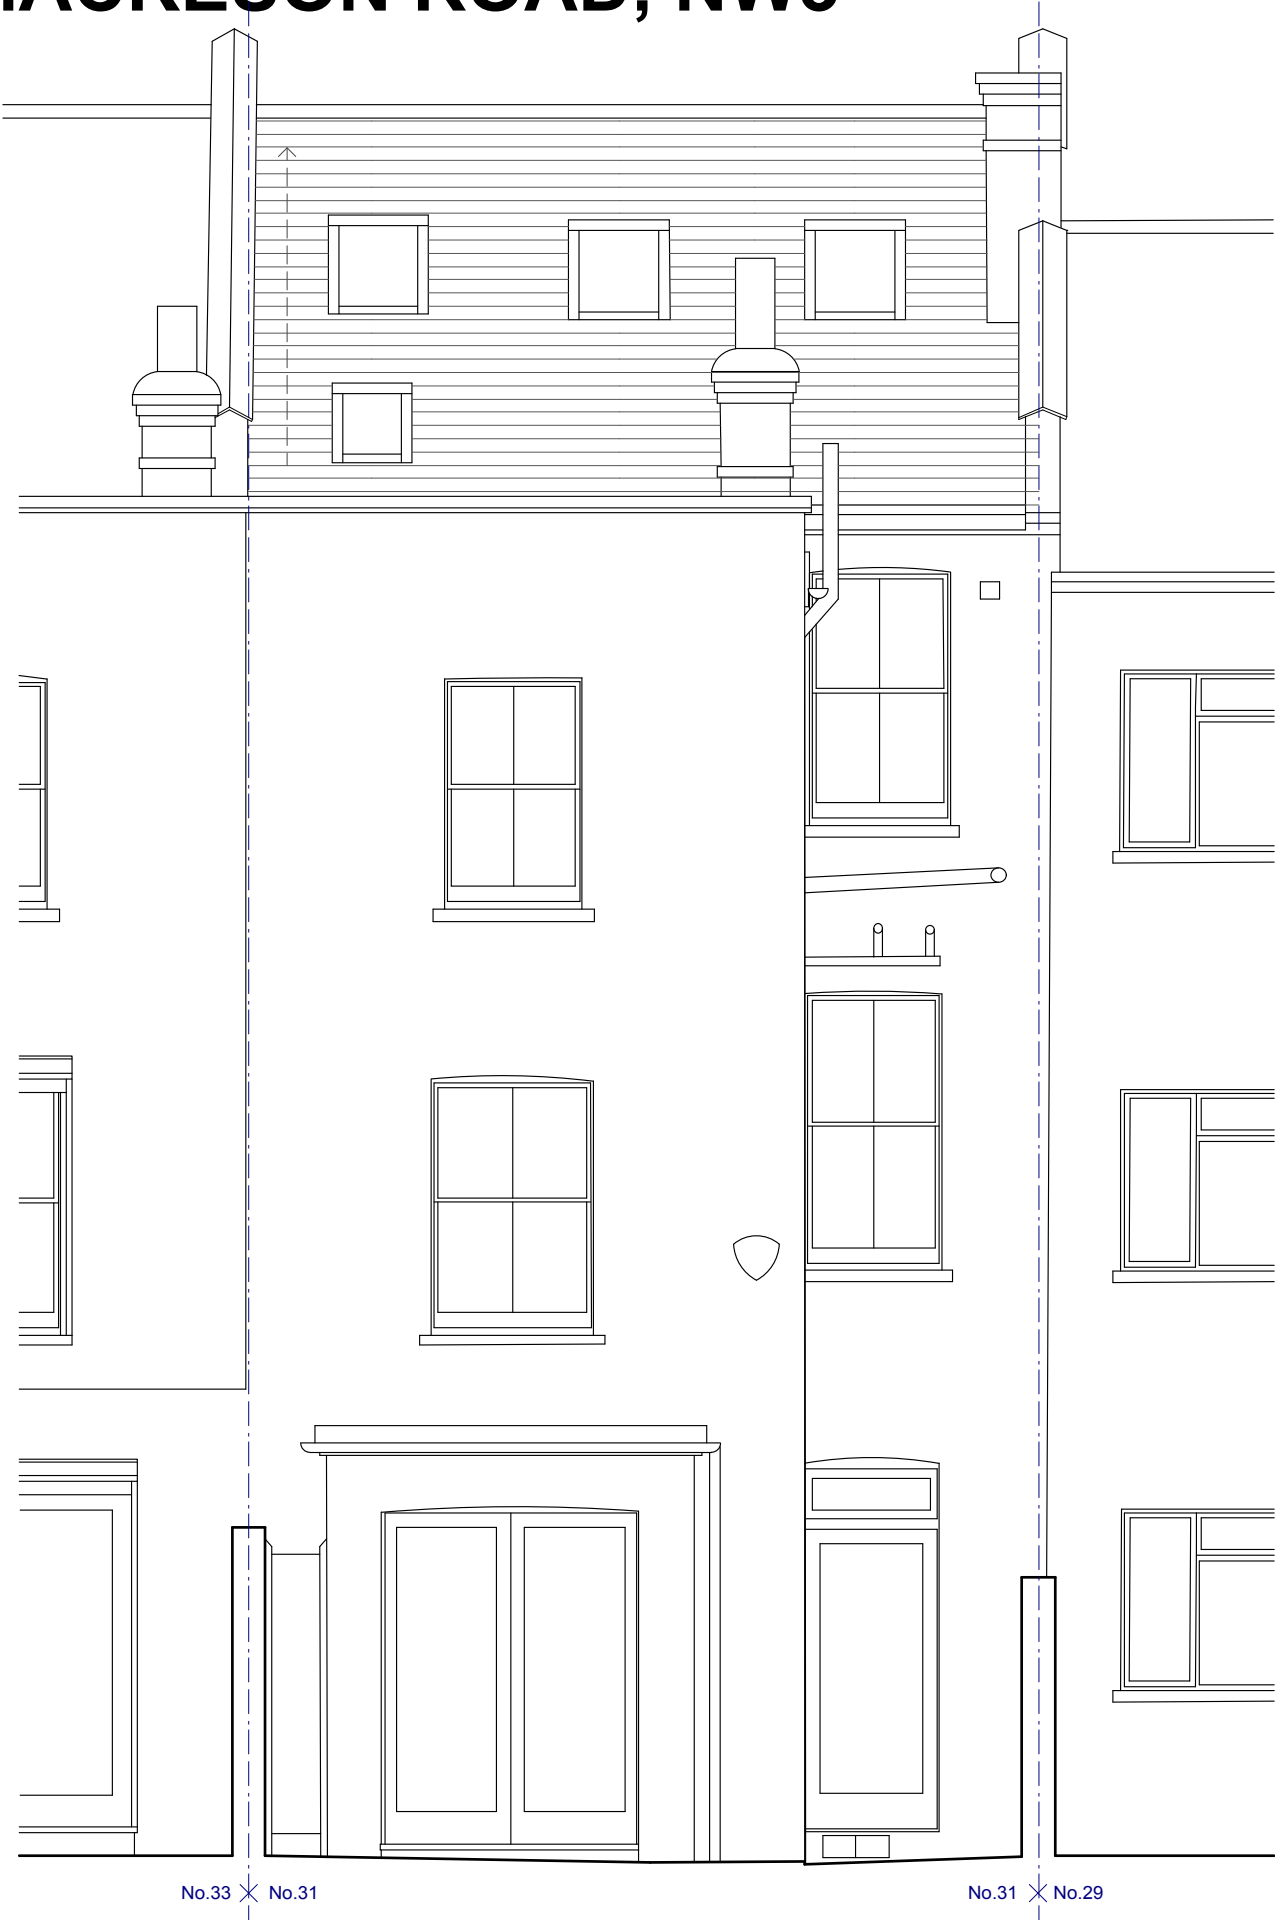

AS EXISTING REAR ELEVATION & SECTION DD 1:50 @ A3

0 1.0 2.0m

JEFF KAHANE + ASSOCIATES
ARCHITECTS

46 - 47 Britton Street
London EC1M 5UJ
Telephone 020 7338 0990
Facsimile 020 7338 6990
VAT number 523 0596 65
Jeff Kahane MA (Cantab), Dip. Arch, RIBA

PRELIMINARY				
DRAWING STATUS: ISSUED FOR DISCUSSION				
client	ANAHITA & NIAL KIRKPATRICK			
job	31 MACKESON ROAD, NW3			
drawing	EXISTING REAR ELEV. & SECTION DD			
date	JULY 2015	drawn	TA	scale
				1:50
				drawing no.
				726_EX_210
				rev.

31 MACKESON ROAD, NW3



0 1.0 2.0m

AS EXISTING SECTION AA 1:50 @ A3

0

1.0

2.0m

JEFF KAHANE + ASSOCIATES

ARCHITECTS

46 - 47 Euston Street

London EC1M 6LJ

Telephone 020 7336 0990

Facsimile 020 7336 0990

VAT number 623 0595 65

Jeff Kahane MA (Cartab), Dip. Arch. RIBA

DRAWING STATUS: ISSUED FOR PLANNING APPLICATION

client

ANAHITA & NIAL KIRKPATRICK

job

31 MACKESON ROAD, NW3

drawing

EXISTING SECTION AA

date

JAN 2016

drawn

TA

scale

1:50

drawing no.

726_EX_300

REV.

31 MACKESON ROAD, NW3



AS EXISTING SECTION BB 1:50 @ A3

01.02.20

0

1.0

2.0m

JEFF KAHANE + ASSOCIATES

A R C H I T E C T S

46 - 47 Euston Street
London EC1M 6LJ
Telephone 020 7336 0990
Facsimile 020 7336 0990
VAT number 623 0595 65
Jeff Kahane MA (Cartab), Dip. Arch. RIBA

DRAWING STATUS: ISSUED FOR PLANNING APPLICATION

client	ANAHITA & NIAL KIRKPATRICK			
job	31 MACKESON ROAD, NW3			
drawing	EXISTING SECTION BB			
date	JAN 2016	drawn	TA	scale
				1:50
drawing no.	726_EX_310	rev.		