




PROPOSED REAR ELEVATION

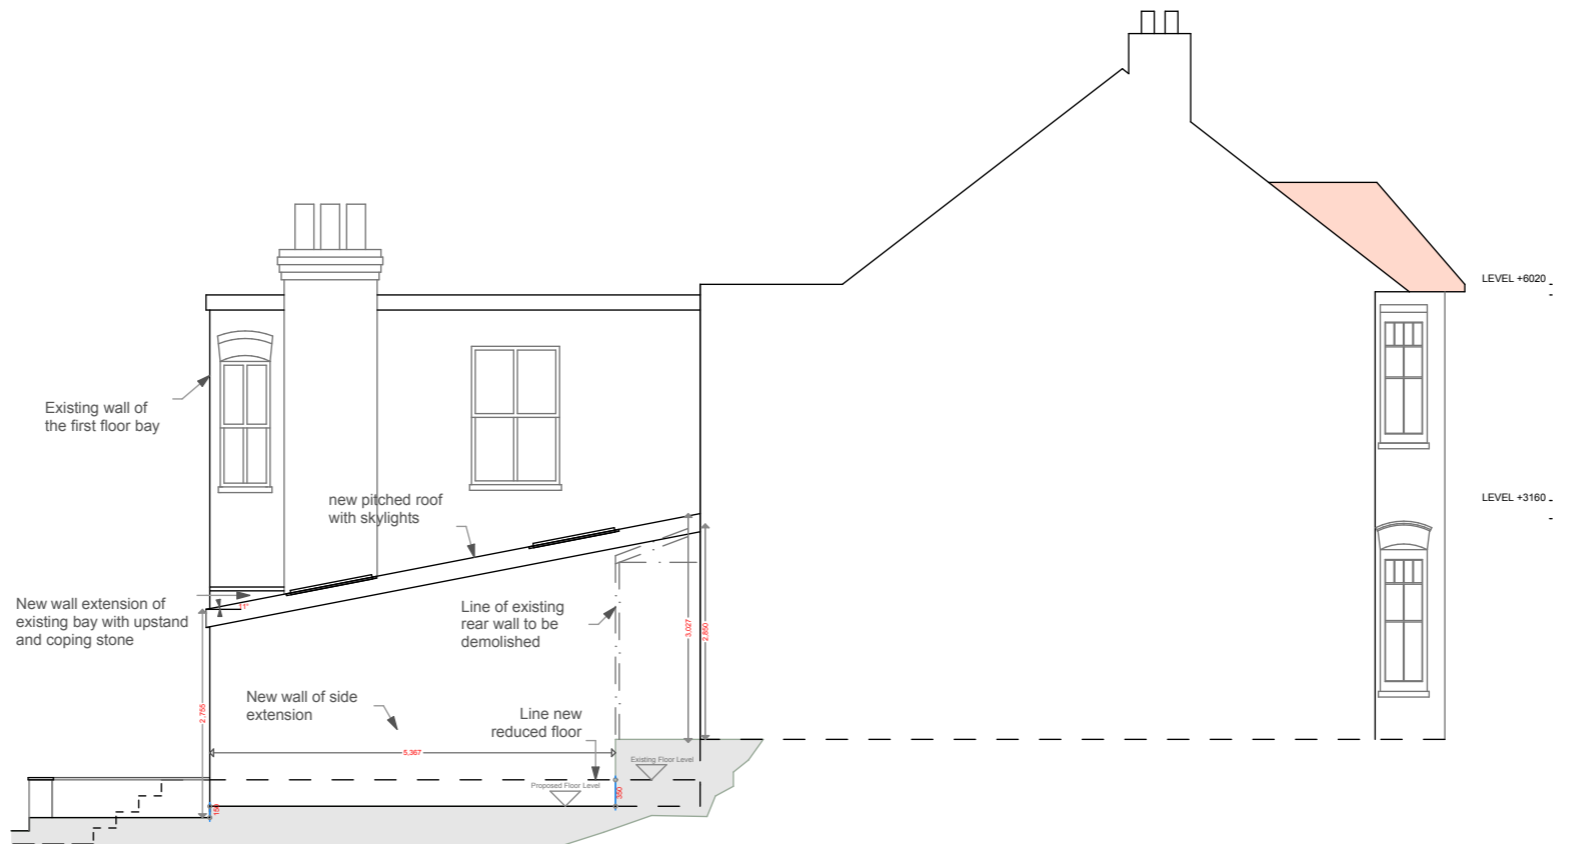

PROPOSED SIDE ELEVATION




EXISTING FRONT ELEVATION



EXISTING REAR ELEVATION



EXISTING SIDE ELEVATION

 

**Project: 11 Sarre Road, London NW2 3SN**

**Client: Mr. & Mrs. Jaffrey**  
Project No:273

Date: Jan 2016

Dwgs: Elevations  
Scale: 1: 100

Dwg No : PP/ 273 / 03  
Rev. : B

© THIS DRAWING IS PROTECTED BY THE, COPYRIGHT, DESIGN & PATENTS ACT 1988 & MAY NOT BE COPIED OR REPRODUCED IN ANY FORM WITHOUT THE PRIOR CONSENT OF ADMC LT.

**ADMC Ltd.**  
Architectural Design & Management Co.