


Appendix A Site Plans

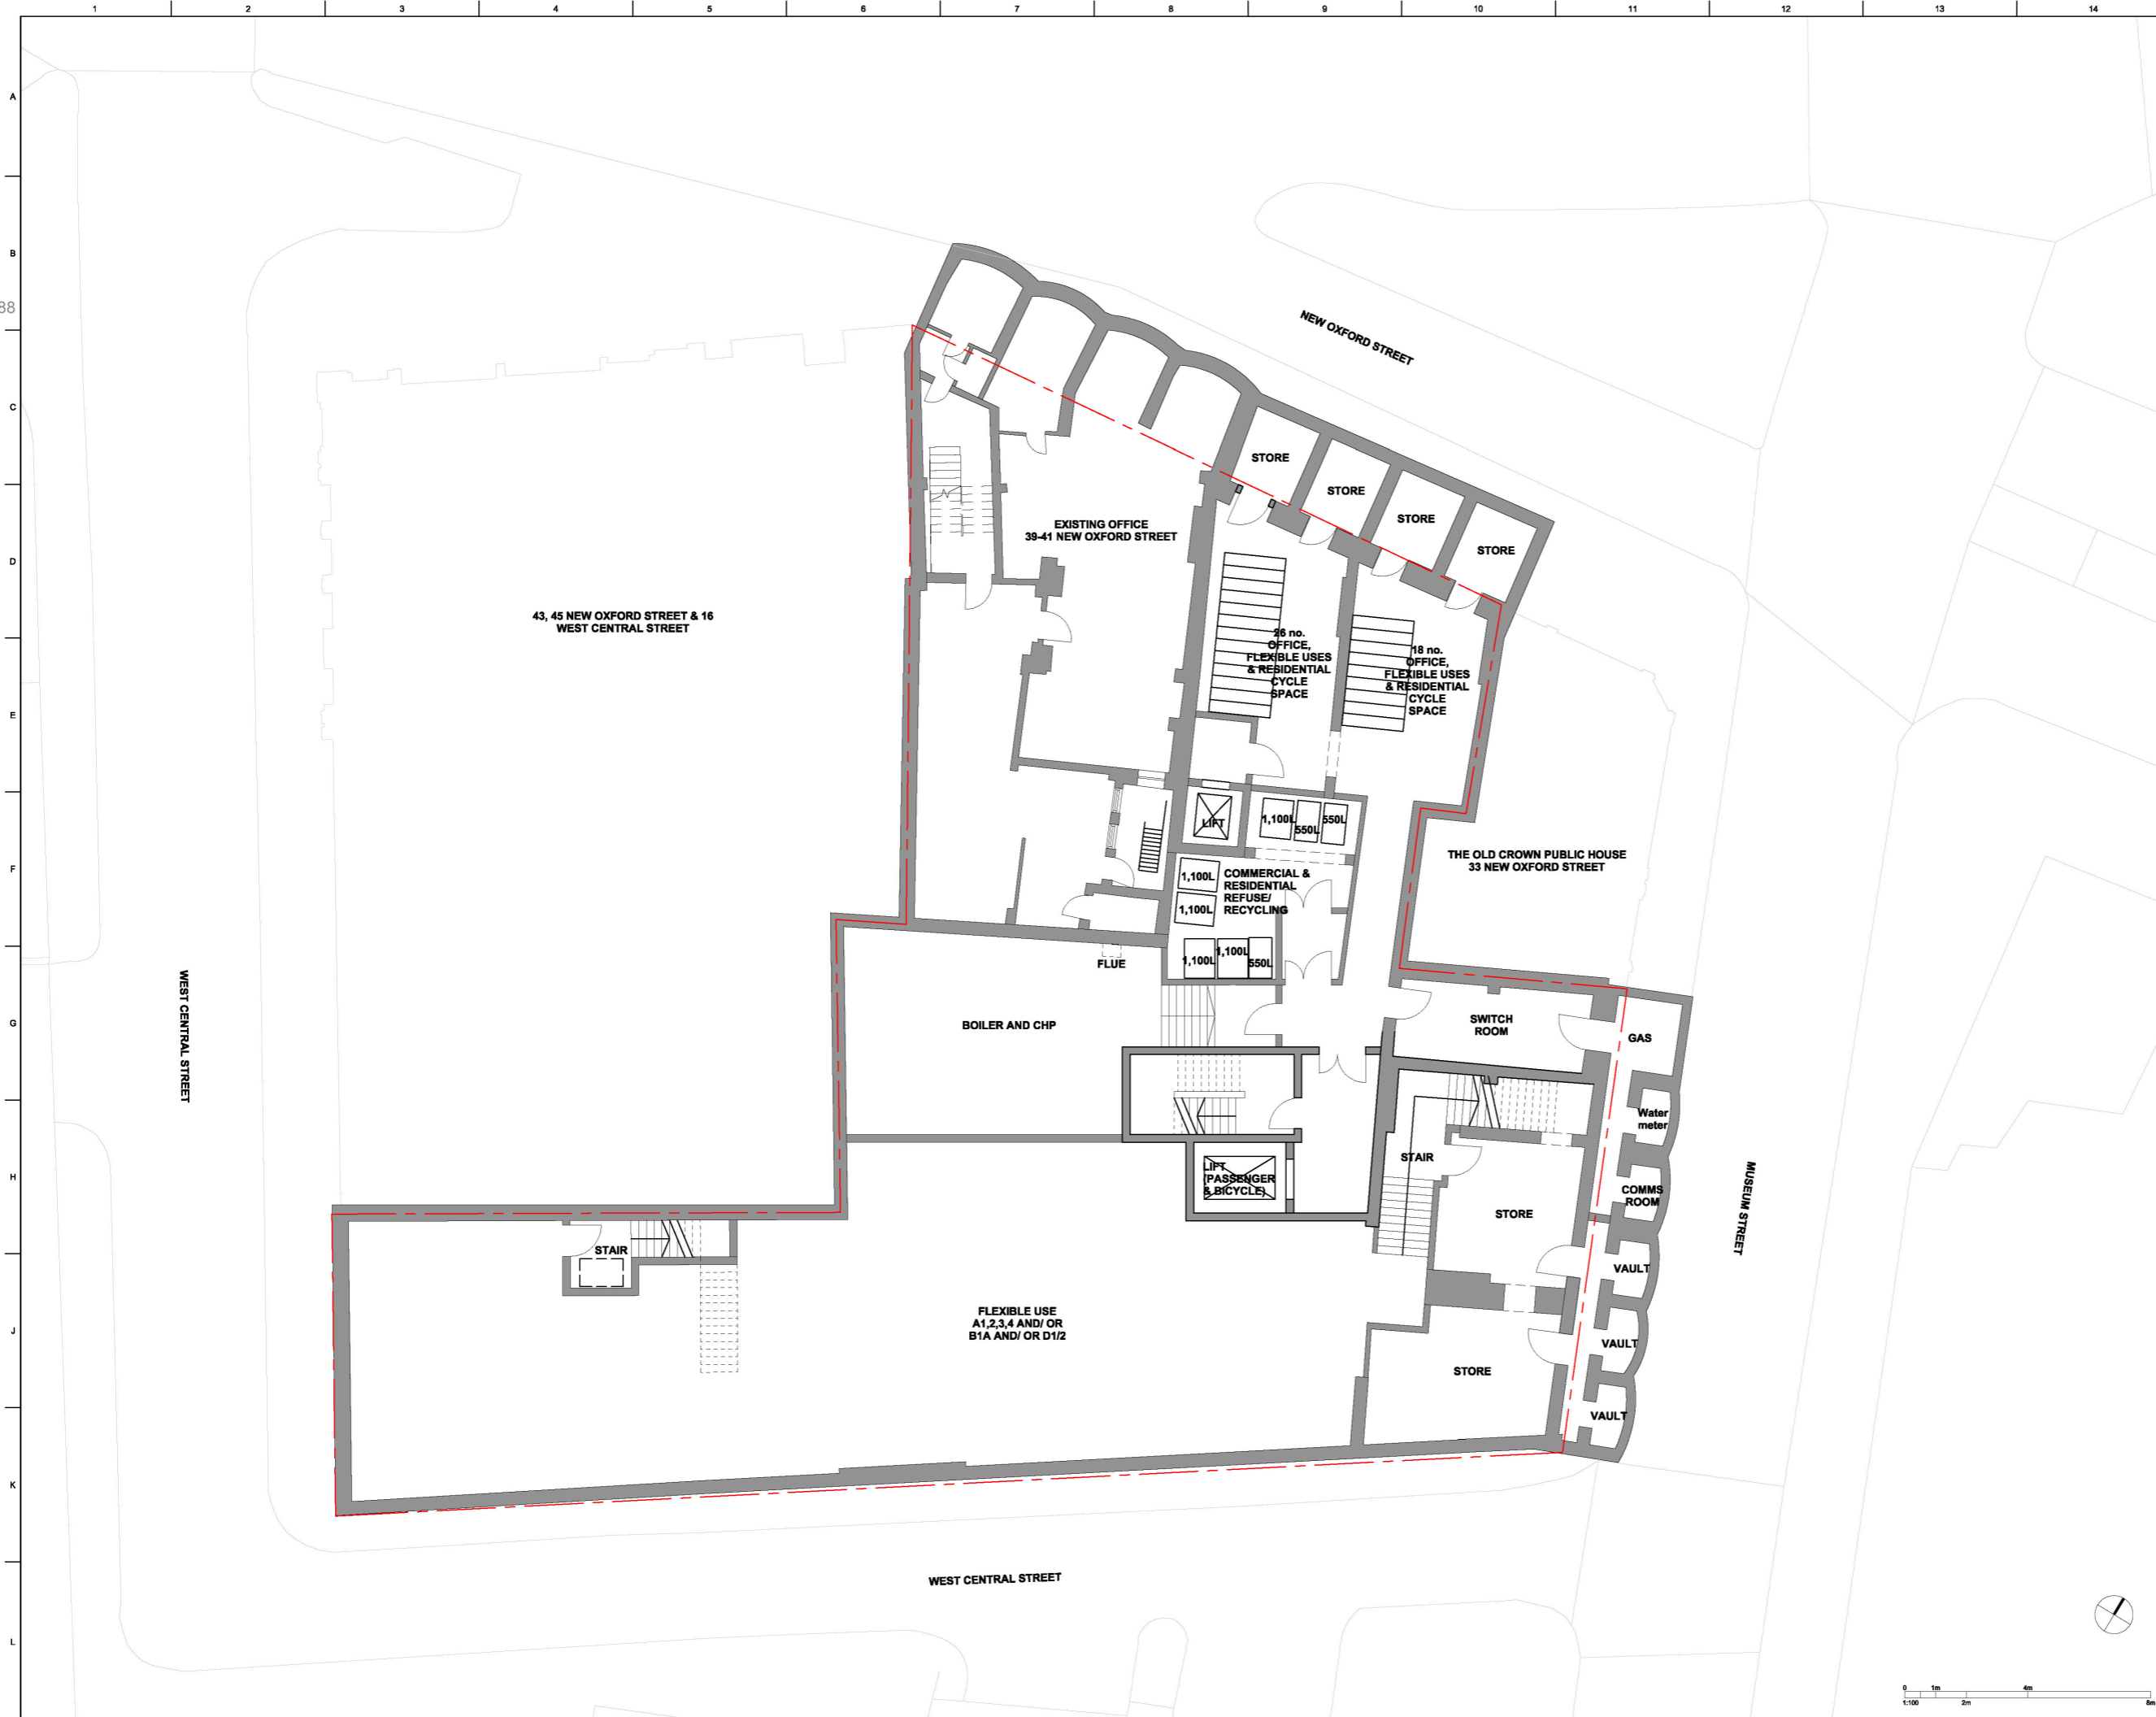


CLIENT
Triangle Investments and Development LTD

STRUCTURAL ENGINEER
Mason Navarro Pledge

SERVICES ENGINEER
Hurley Palmer Flatt

CONSULTANT
Montagu Evans

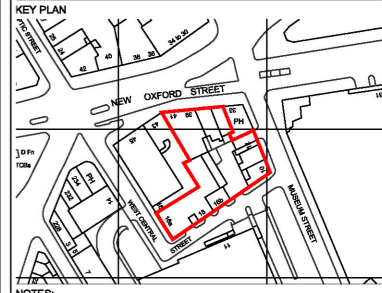

NOTES:

DO NOT SCALE. FIGURED DIMENSIONS ONLY TO BE TAKEN FROM THIS DRAWING. CHECK DIMENSIONS ON SITE AND REPORT DISCREPANCIES TO THE ARCHITECT.

THIS DRAWING IS PROTECTED BY COPYRIGHT.

ALL AREAS HAVE BEEN MEASURED FROM CURRENT DRAWINGS. THEY MAY VARY BECAUSE OF (EG) SURVEY, DESIGN DEVELOPMENT, CONSTRUCTION TOLERANCES, STATUTORY REQUIREMENTS OR RE-DEFINITION OF THE AREAS TO BE MEASURED.

| | | | | |
|-----|----------|---------------|-------|-------|
| P2 | 13/01/16 | Revised label | CH | GP |
| P1 | 23/11/15 | First Issue | CH | GP |
| No. | Date | Comment | Drawn | Chk'd |

Issue Status
PLANNING

tp bennett
architecture
interiors
planning


One America Street London EC2M 0HE UK +44 (0) 20 7260 2000 www.tpbenett.com

Project
New Oxford Street Estate

Drawing Title
Proposed
Basement Plan

| | | | |
|------------------------|----------------|------------|-----------|
| Drawn | Date | Scale @ A1 | Alt. Ref. |
| CH | 23.11.2015 | 1:100 | |
| tp bennett Project No. | Drawing Number | Rev | |
| A10862 | D 0099 | P2 | |



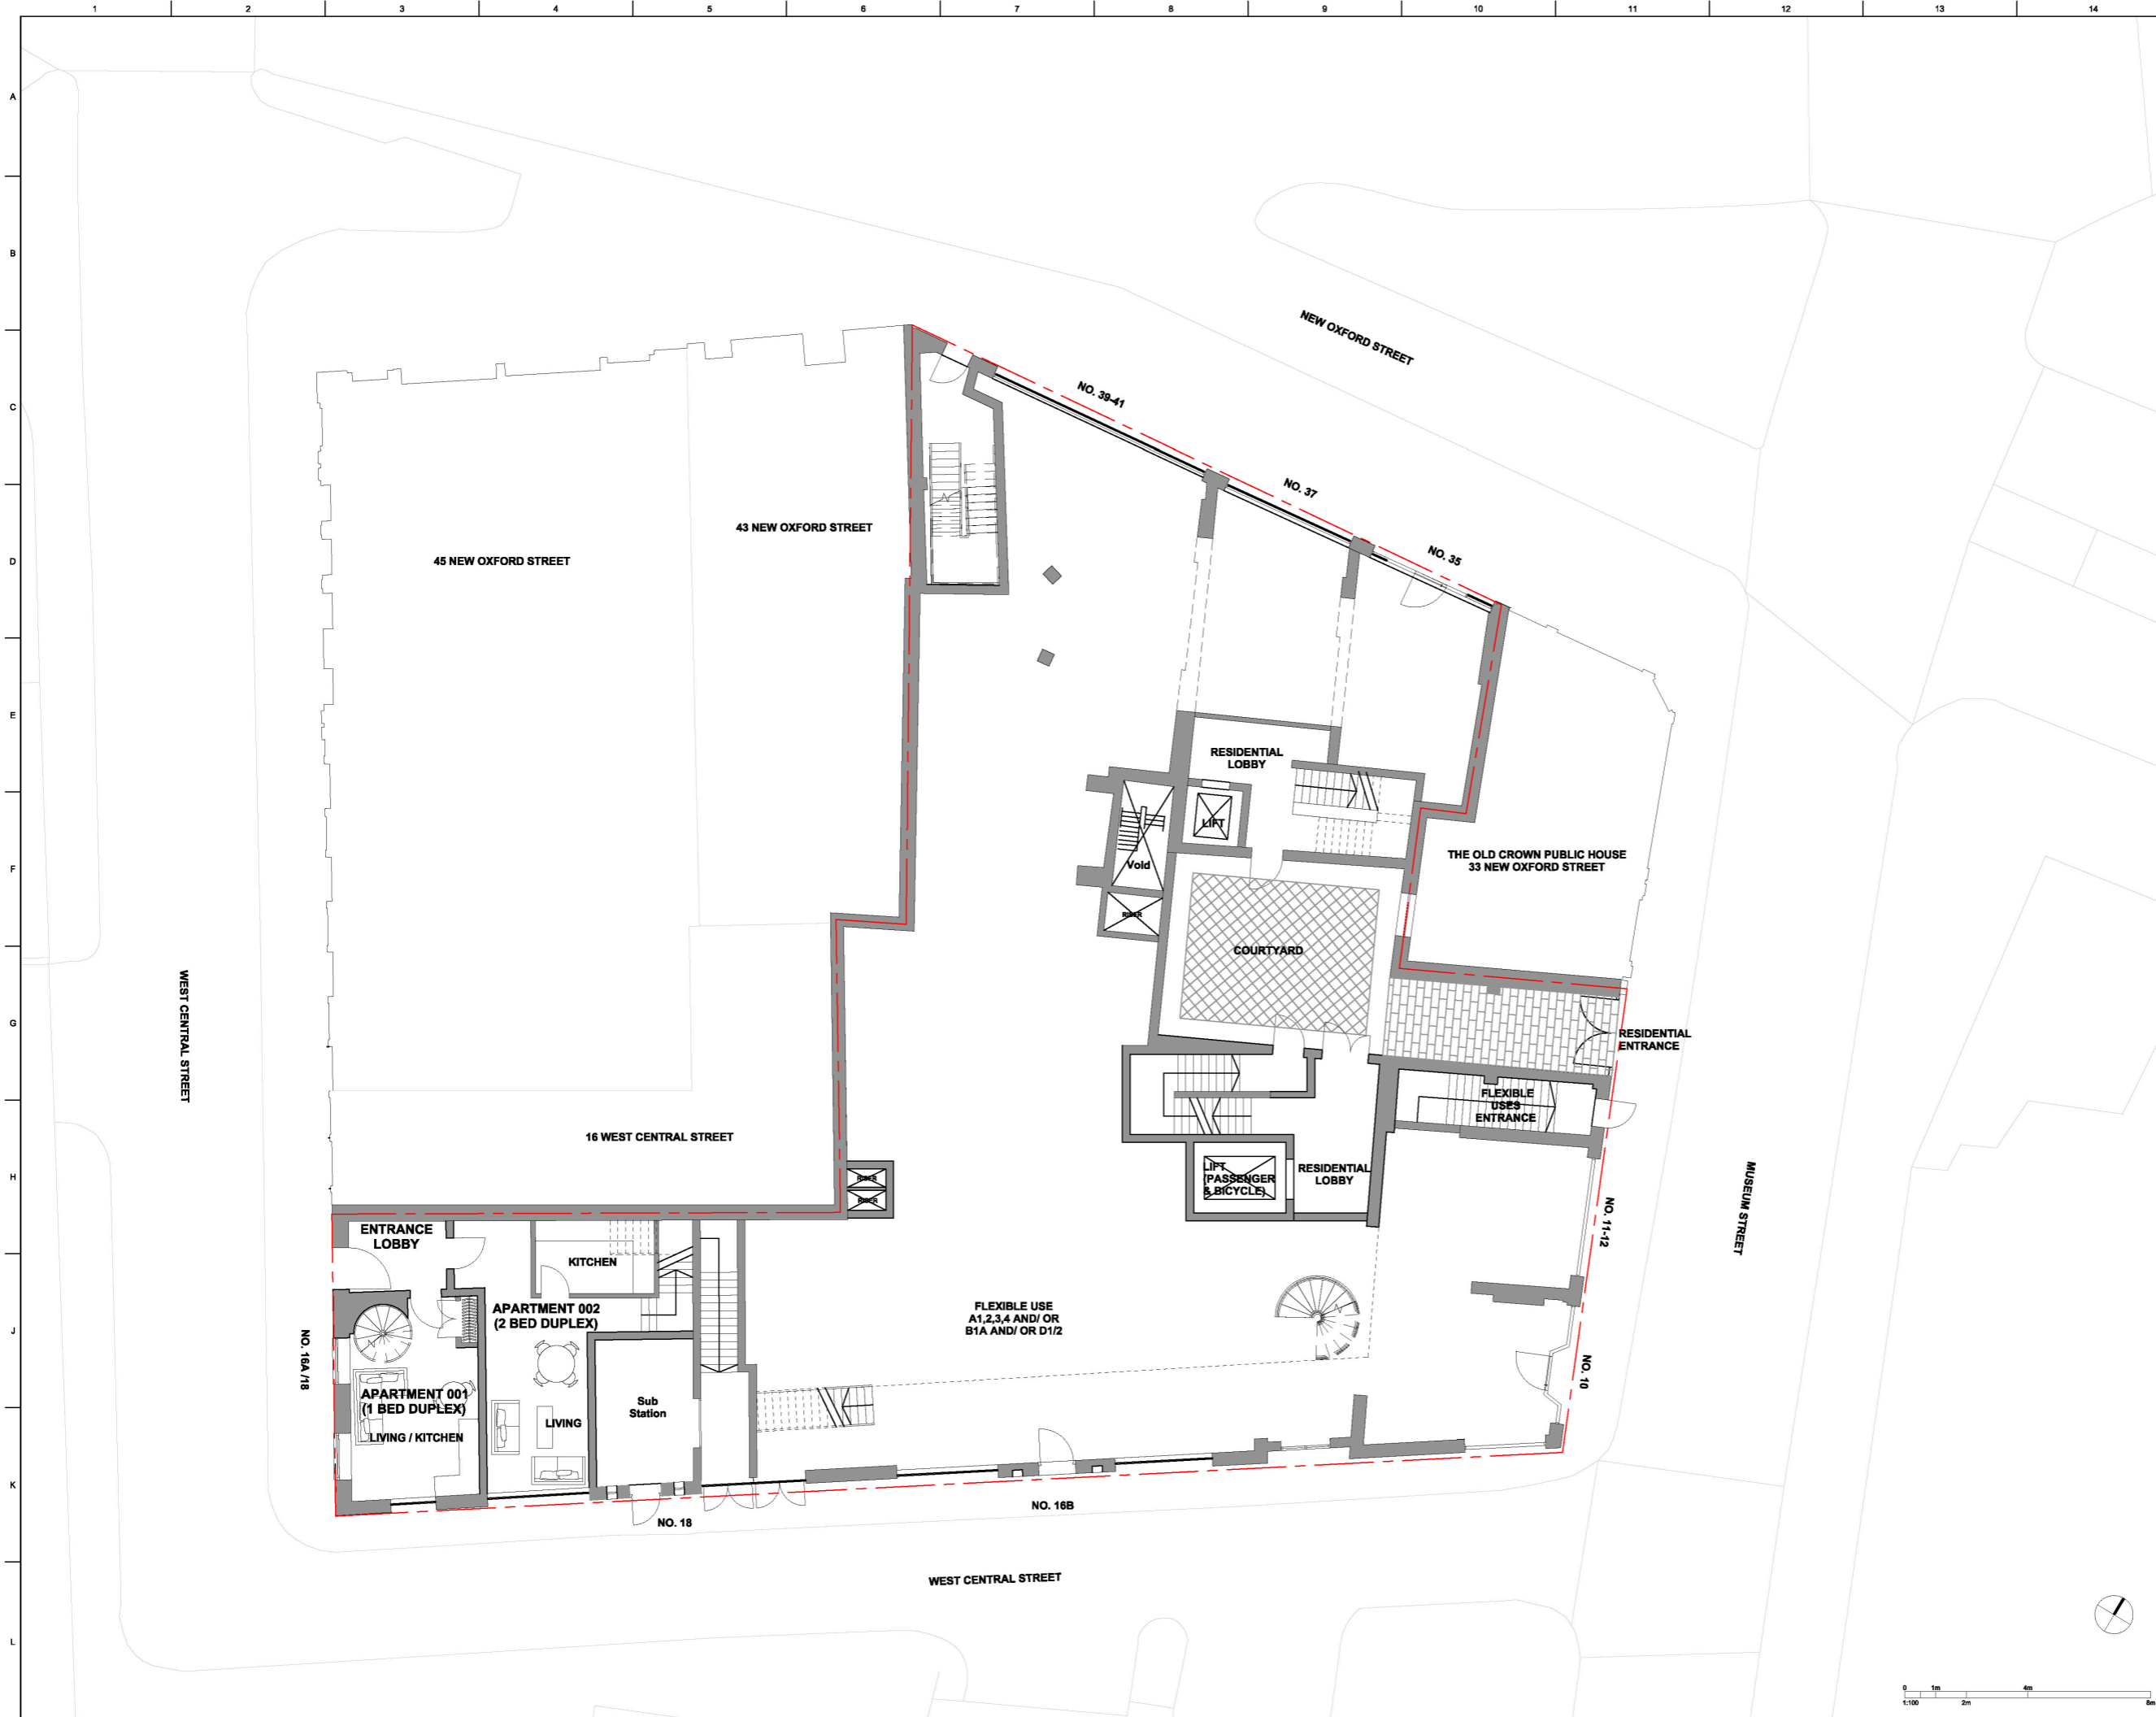


CLIENT
Triangle Investments and Development LTD

STRUCTURAL ENGINEER
Mason Navarro Pledge

SERVICES ENGINEER
Hurley Palmer Flatt

CONSULTANT
Montagu Evans

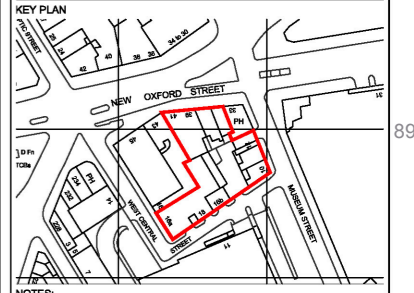

NOTES:

DO NOT SCALE. FIGURED DIMENSIONS ONLY TO BE TAKEN FROM THIS DRAWING. CHECK DIMENSIONS ON SITE AND REPORT DISCREPANCIES TO THE ARCHITECT.

THIS DRAWING IS PROTECTED BY COPYRIGHT.

ALL AREAS HAVE BEEN MEASURED FROM CURRENT DRAWINGS. THEY MAY VARY BECAUSE OF (EG) SURVEY, DESIGN DEVELOPMENT, CONSTRUCTION TOLERANCES, STATUTORY REQUIREMENTS OR RE-DEFINITION OF THE AREAS TO BE MEASURED.

| | | | | |
|-----|----------|---------------|-------|------|
| P2 | 13/01/16 | Revised label | CH | GP |
| P1 | 23/11/15 | First Issue | CH | GP |
| No. | Date | Comment | Drawn | CHKD |

Issue Status

PLANNING

tp bennett
architecture
interiors
planning

One Amaran Street London EC2M 2HE UK +44 (0) 20 7508 2500 www.tpbenett.com

Project
New Oxford Street Estate

Drawing Title
Proposed
Ground Floor Plan

| | | | |
|-------|------------|------------|-----------|
| Drawn | Date | Scale @ A1 | Alt. Ref. |
| CH | 23.11.2015 | 1:100 | |

| | | |
|------------------------|----------------|-----|
| tp bennett Project No. | Drawing Number | Rev |
| A10862 | D 0100 | P2 |

