



Disclaimer
Do not scale from this drawing.
Check all dimensions on site before fabrication or setting out.
This document is copyright and may not be reproduced without permission of the owner.




01 Elevation: Retail Shopfront
1:20 @A1

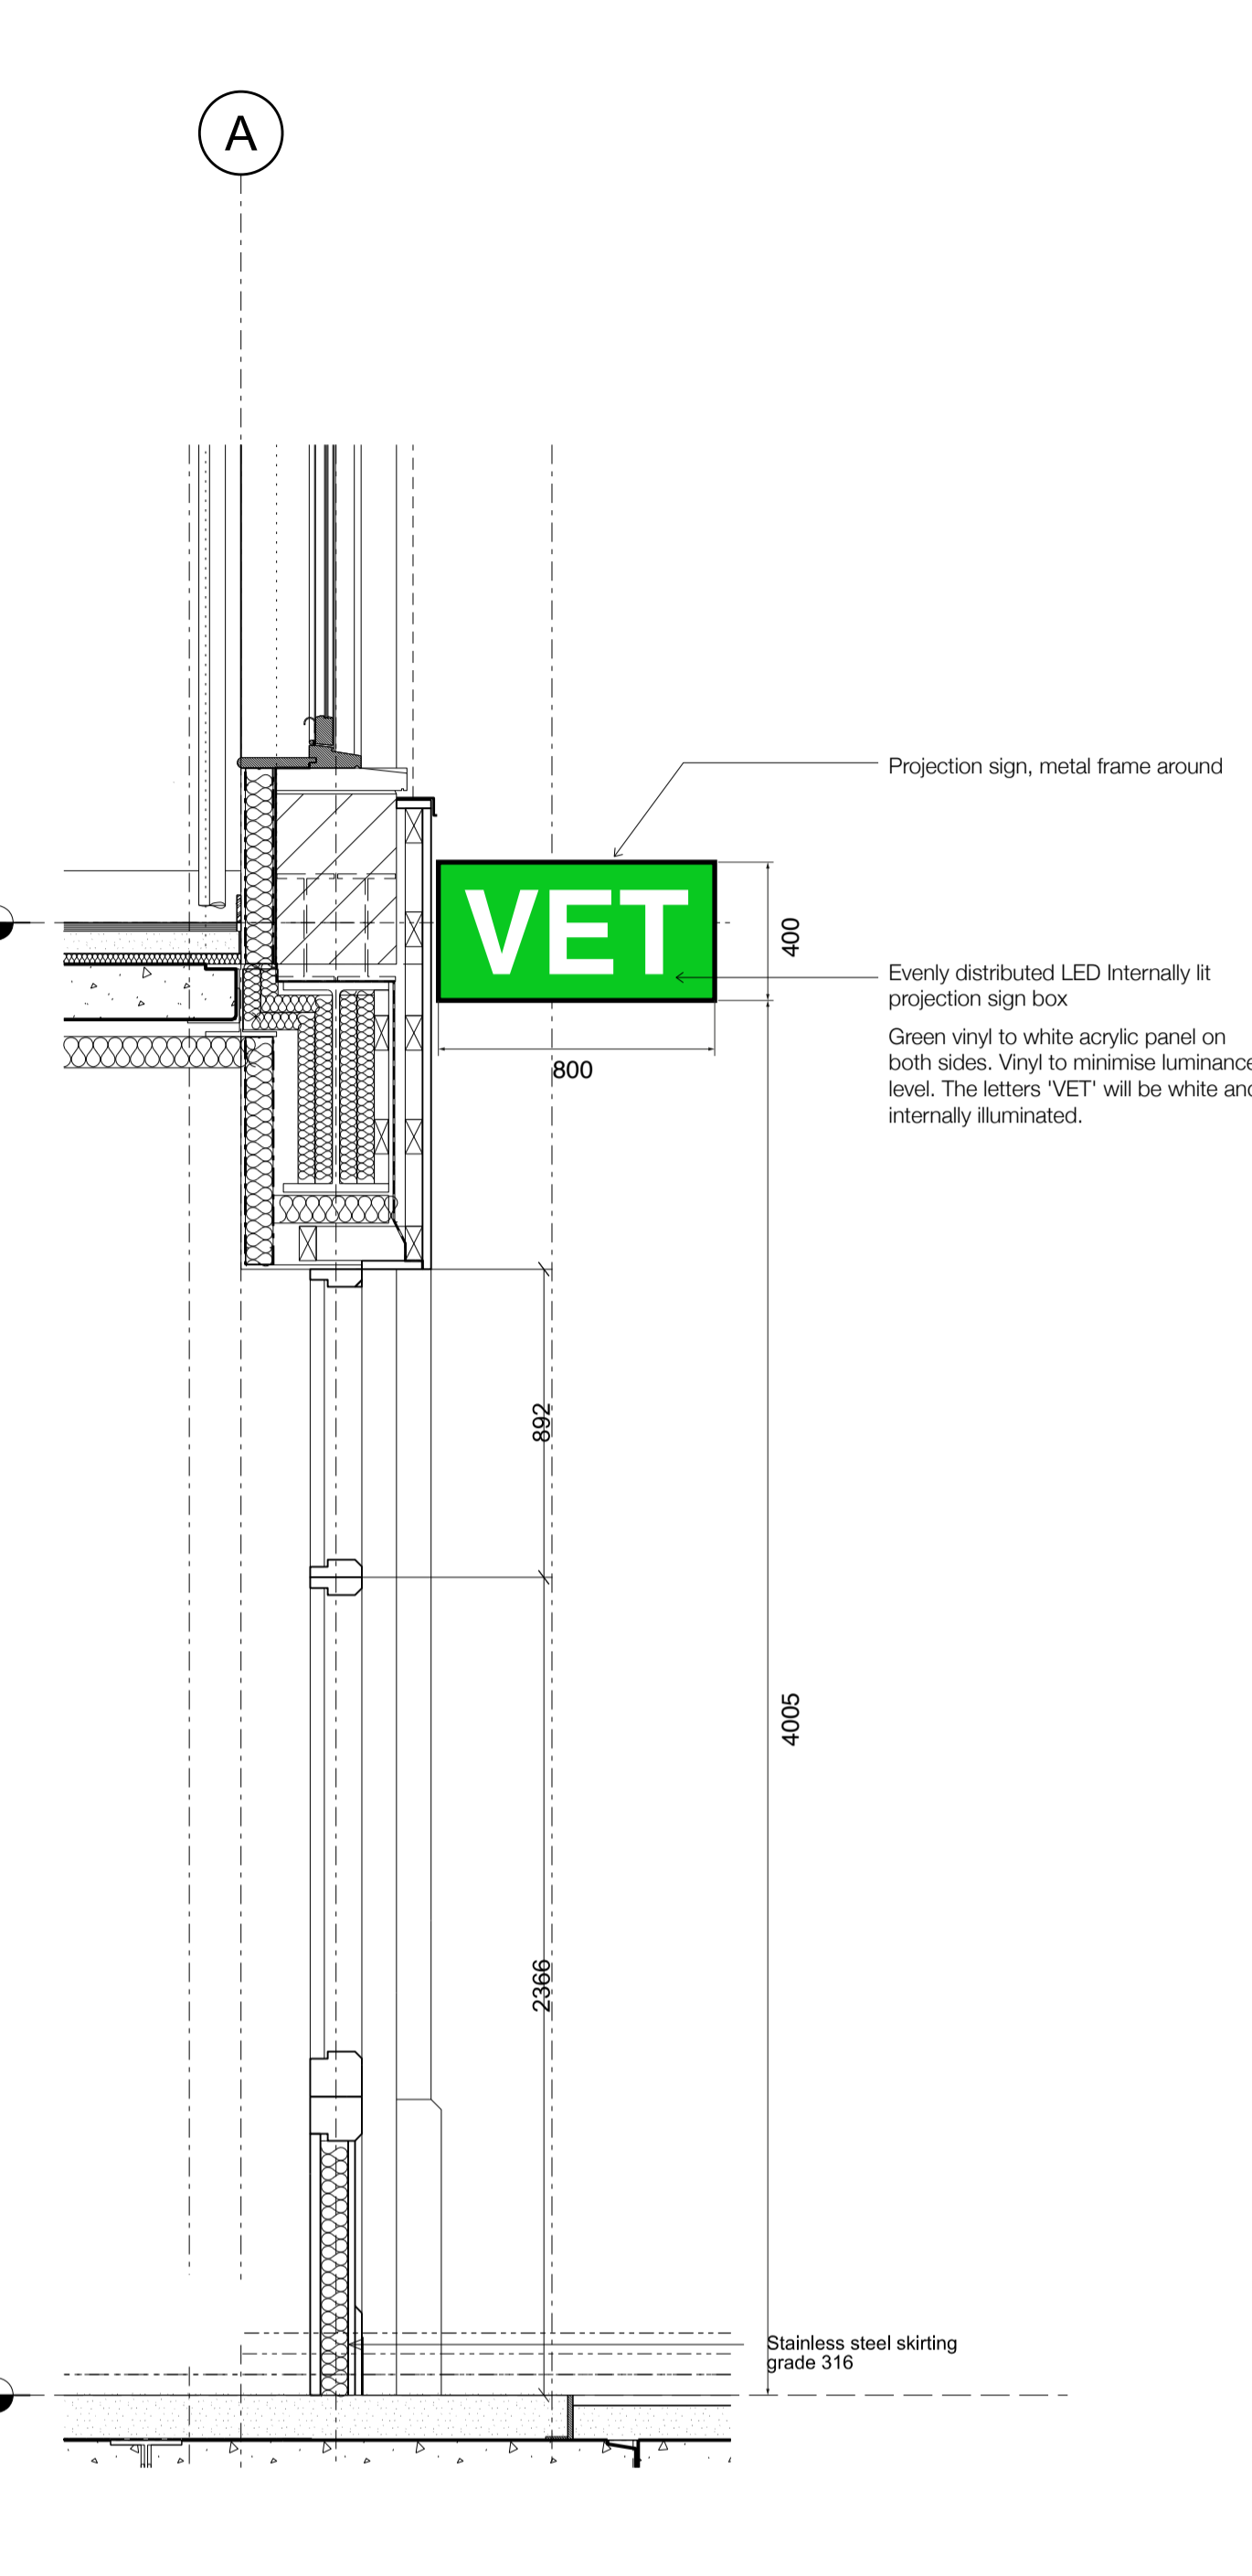

02 Section: Retail Shopfront
1:20 @A1

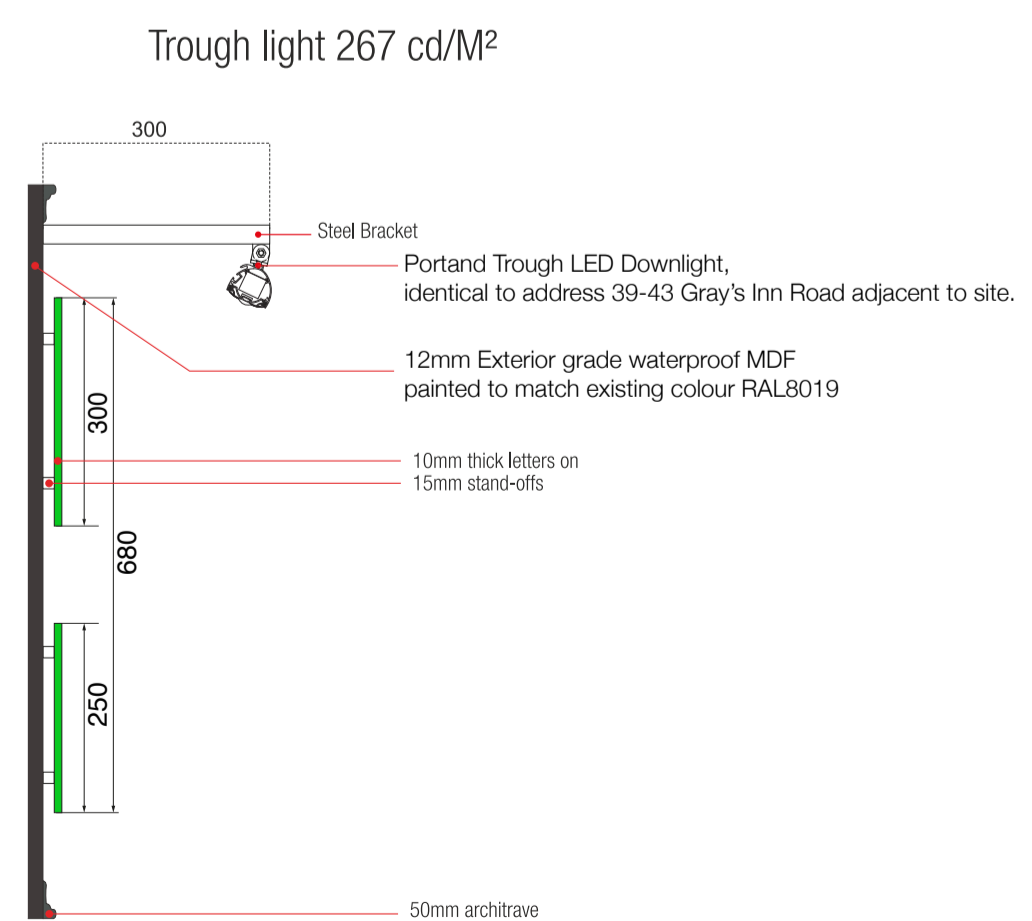

03 Section : Fascia Profile
1:10 @A1

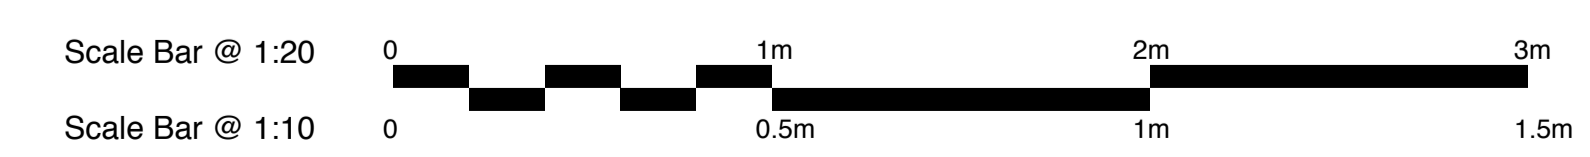

panter hudspith architects
SK160127-Signage

Project 45 Gray's Inn Road		
Drawing Title External Envelope East Elevation Retail Unit		
Scale 1:20 & 1:10 @ A1	Drawn By KH	Issued By KH