


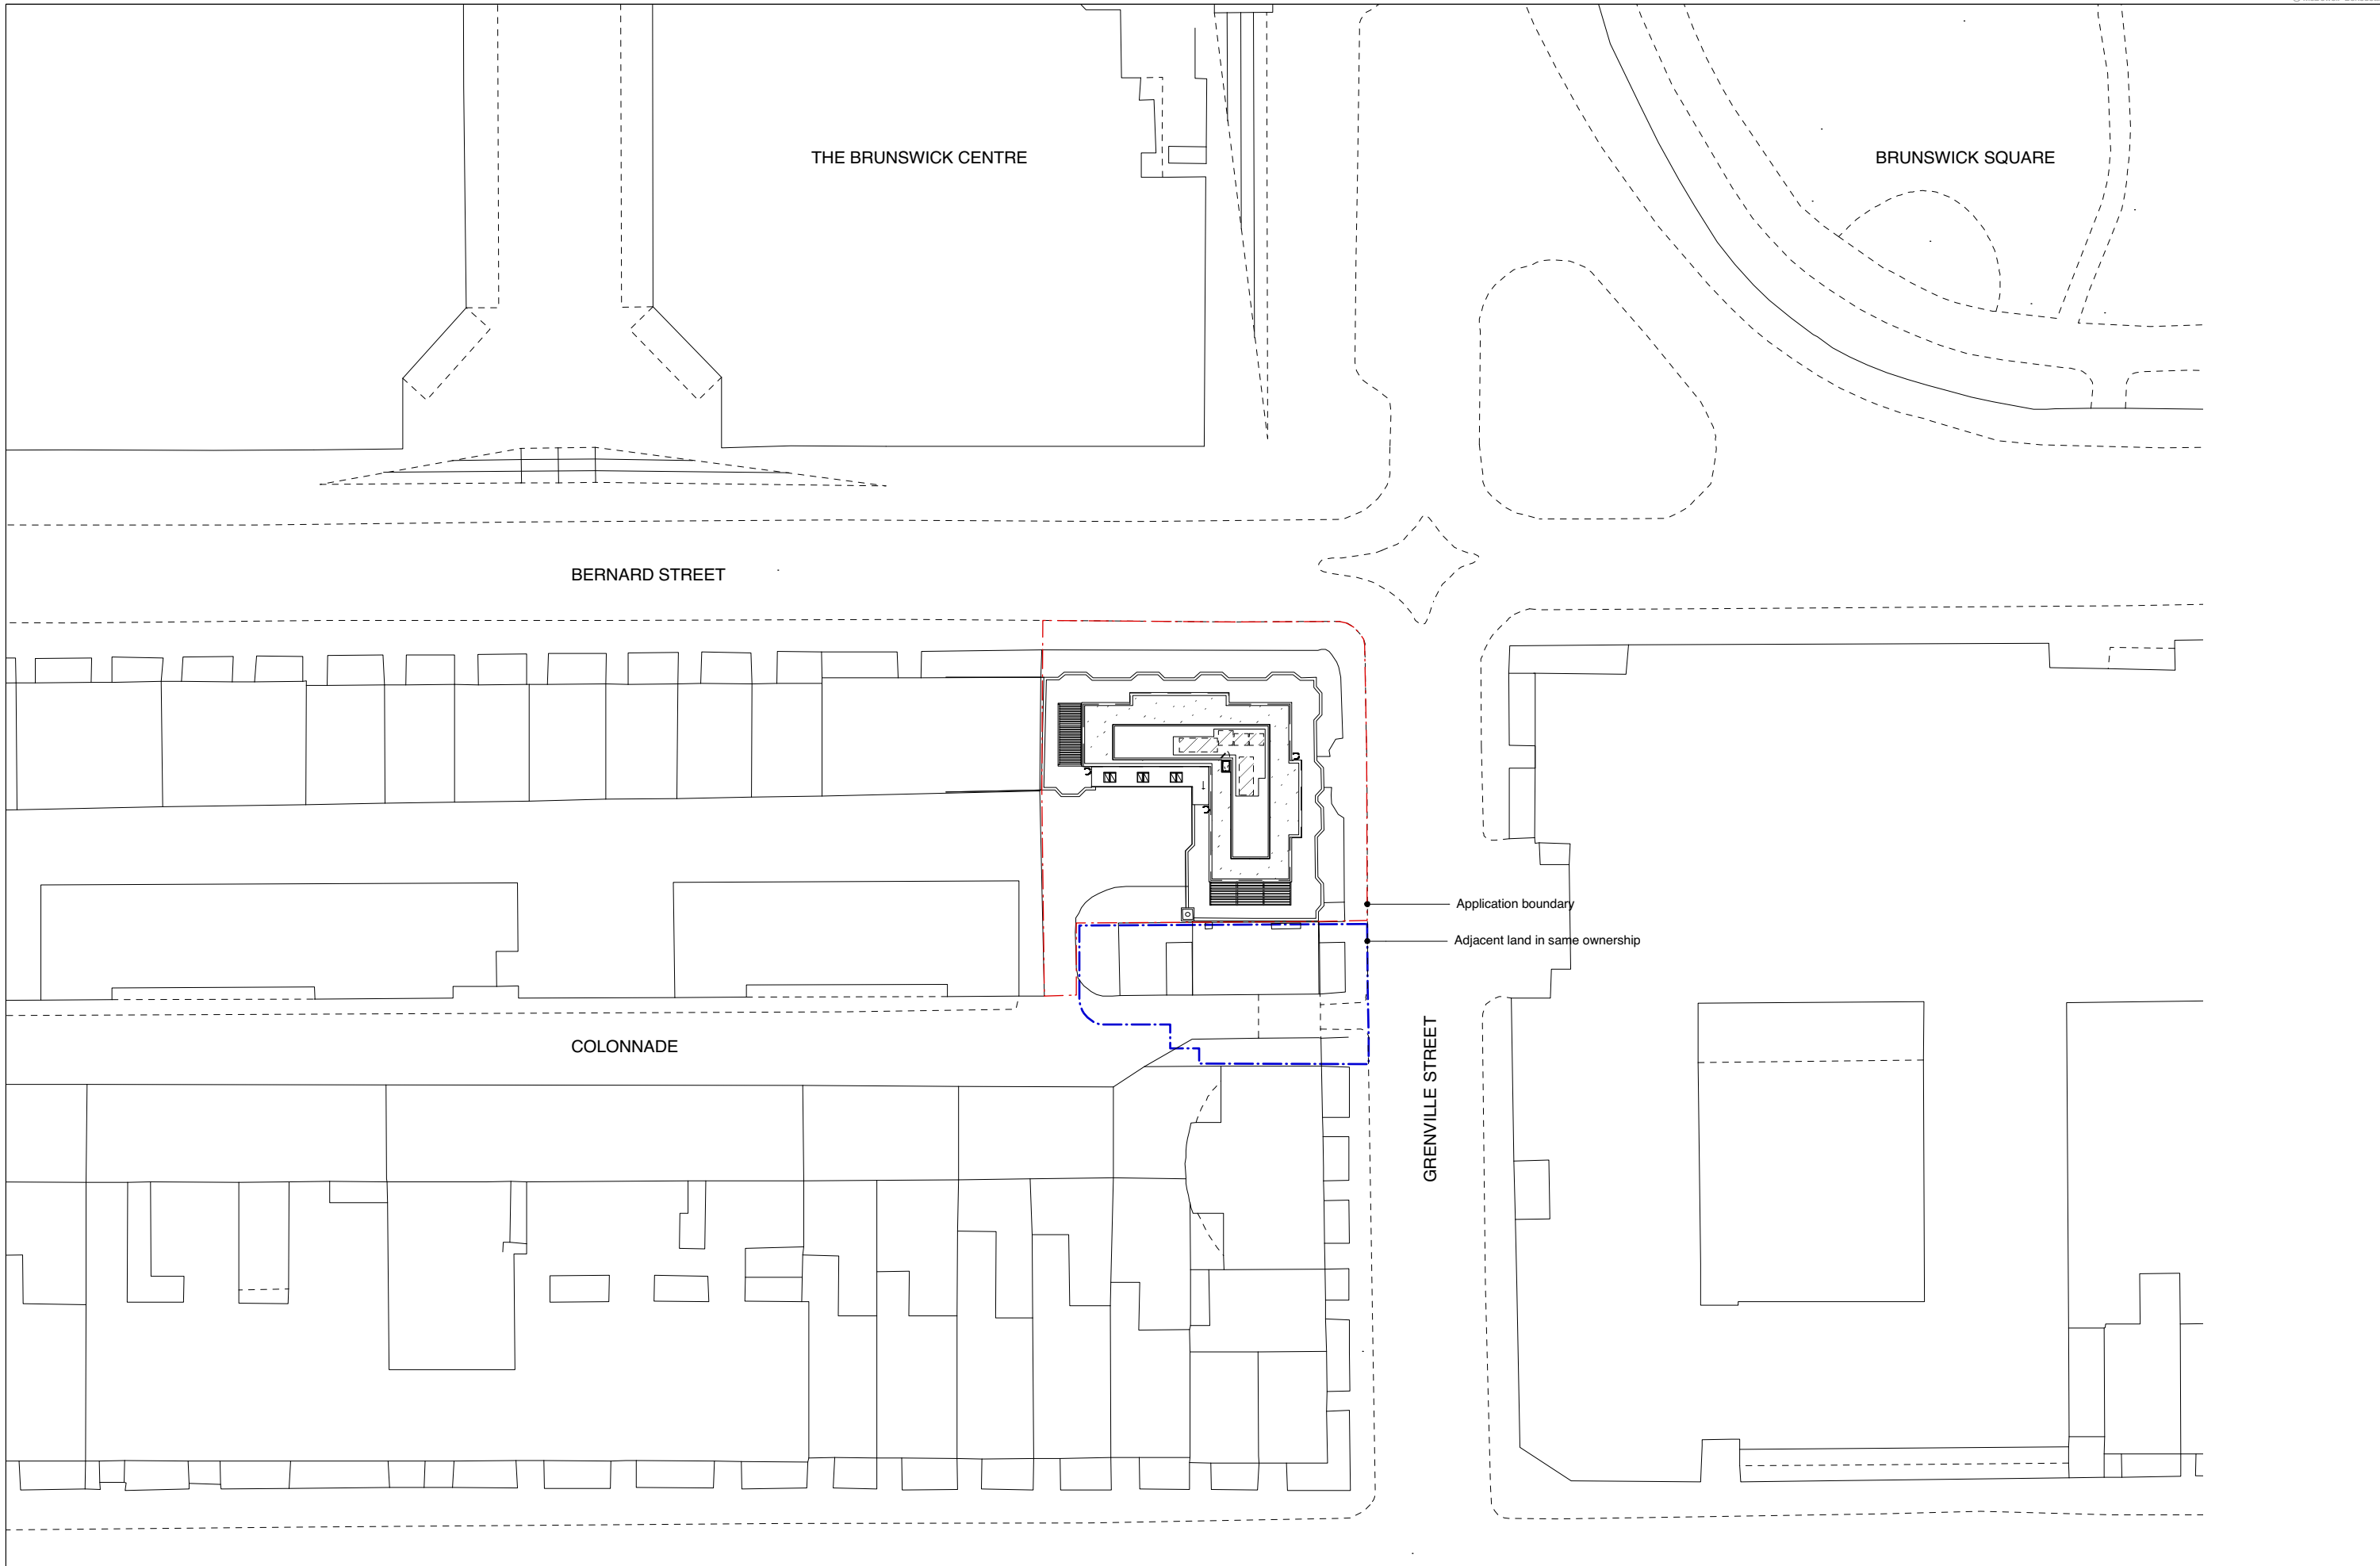

DRAWING: SITE PLAN

CLIENT: PHILCOL PROPERTIES LTD.
PROJECT: DOWNING COURT, GRENVILLE STREET, LONDON, WC1N 1LX



DRAWING NO: 312.PL.002
SCALE: 1:500 @ A3
DATE: MAY 2015
DRAWING STATUS: PLANNING

McDowell+Benedetti

34-35 Hutton Garden, London EC1N 8DX
email@McDowellBenedetti.com
t. 020 3476 7500
f. 020 3476 7501