


This drawing is prepared for the purposes of a planning application and to show design intent only. The information contained herein must not be used for costing, construction, engineering or any other purposes without agreement in writing from Waugh Thistleton Architects Ltd.

NOTES

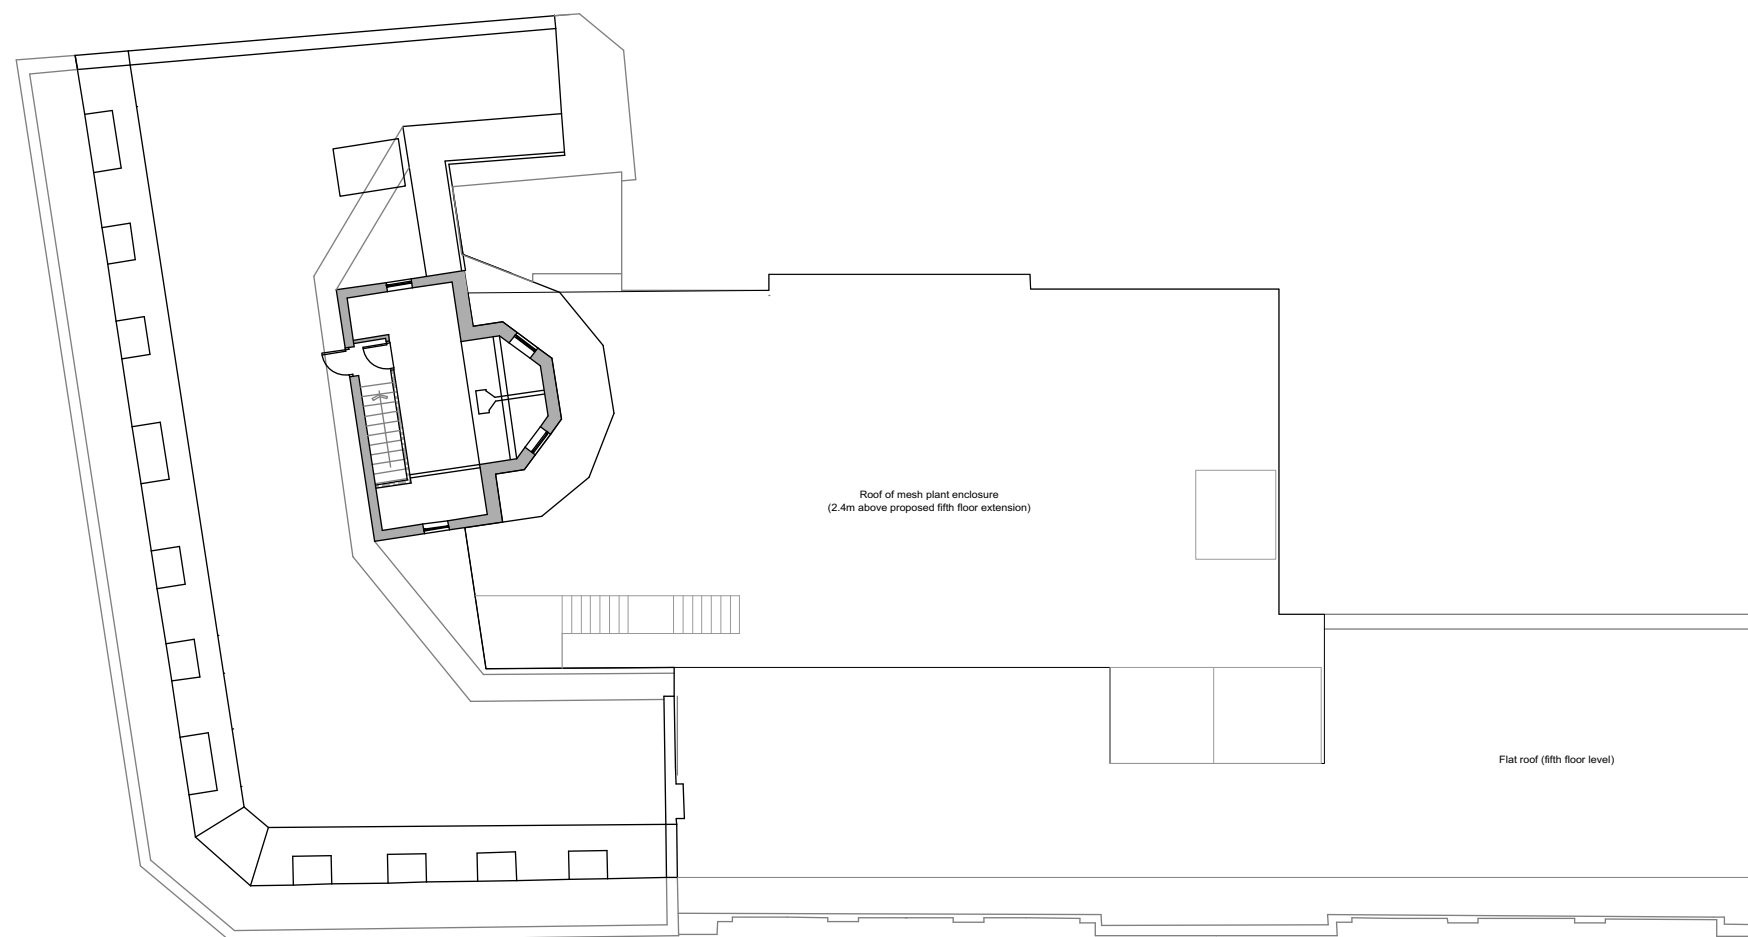

REV	COMMENTS	DATE	CHK
1	Alteration to roof level mesh plant enclosure	25/1/16	TW

STATUS

**PLANNING**

Job Grays Inn (Tune Hotels)  
Kings Cross

Title Proposed Roof Plan

Date January 2016

Scale 1:100 @ A1 / 1:200 @ A3

Drawn CK

Checked TW

1\_517-00-119

1  
109

**PROPOSED ROOF PLAN**



Waugh Thistleton  
Architects Ltd  
77 Leonard Street  
London EC2A 4NA  
Telephone  
+44 (0)20 7613 5727  
Fax  
+44 (0)20 7613 5749  
email/web  
waughthistleton.com

architects **Waugh  
Thistleton**