


This drawing is prepared for the purposes of a planning application and to show design intent only. The information contained herein must not be used for costing, construction, engineering or any other purposes without agreement in writing from Waugh Thistleton Architects Ltd.

NOTES

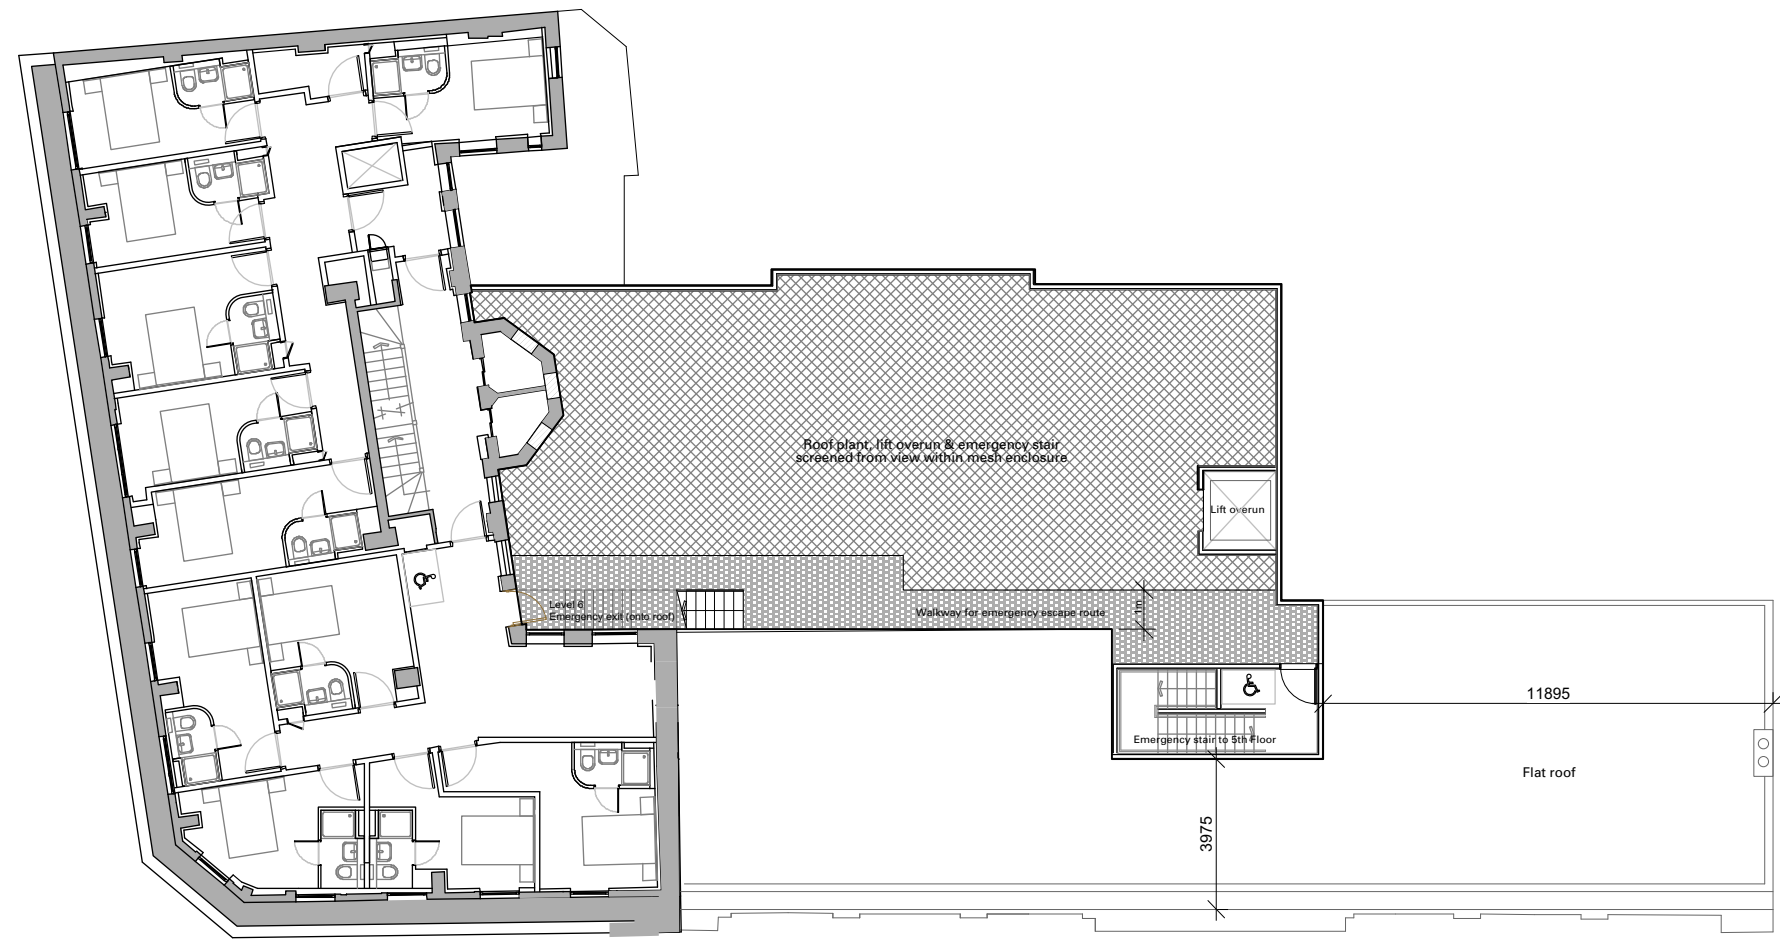

REV	COMMENTS	DATE	CHK
1	Alteration to roof level mesh plant enclosure	26/1/16	TW

STATUS

PLANNING

Job Grays Inn (Tune Hotels)
Kings Cross

Title Proposed Sixth Floor Plan

Date January 2016

Scale 1:100 @ A1 / 1:200 @ A3

Drawn CK

Checked TW

1_517-00-117

