




PROPOSED SIDE ELEVATION / SECTION A-A
SCALE 1:100

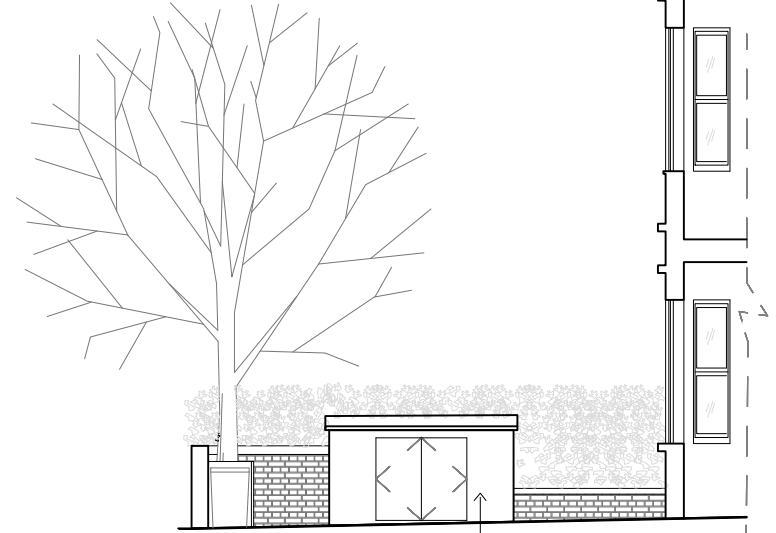

PROPOSED FRONT ELEVATION / SECTION B-B
SCALE 1:100

WPB PLYWOOD
FINISHED IN DARK
WEATHERPROOF STAIN

WPB PLYWOOD
FINISHED IN DARK
WEATHERPROOF STAIN

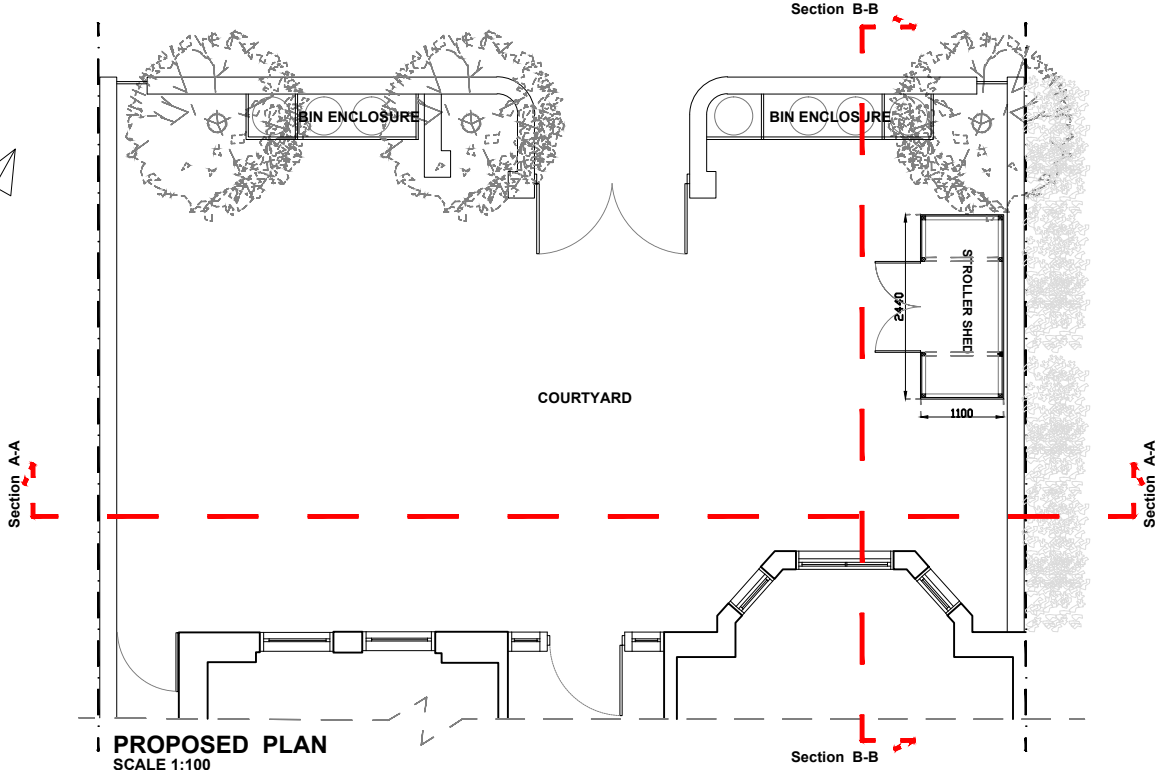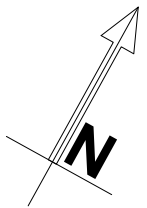

PROPOSED PLAN
SCALE 1:100



PROPOSED MONTAGE IMAGE



DRAWING PROPOSED	
PROJECT 31 COMPAYNE GARDENS LONDON NW6 3DD	
DRAWING NUMBER CG-E-003A	STAGE PLANNING
SCALE 1:100 @A4	ISSUE 1
DATE 27 Jan 2016	DRAWN BY BB