


P L A N N I N G

DRAWINGS INDICATE DESIGN INTENT ONLY.
 ALL DIMENSIONS IN MILLIMETERS UNLESS NOTED OTHERWISE.
 THE CONTRACTOR IS RESPONSIBLE FOR TAKING AND CHECKING ALL DIMENSIONS.
 DO NOT SCALE FROM THE DRAWING.
 REPORT ALL CONFLICTS OF INFORMATION TO ORIGINATE AND SEEK ADVICE BEFORE PROCEEDING.
 THIS DRAWING IS THE COPYRIGHT OF ORIGINATE ARCHITECTURE LTD.

KEY PLAN

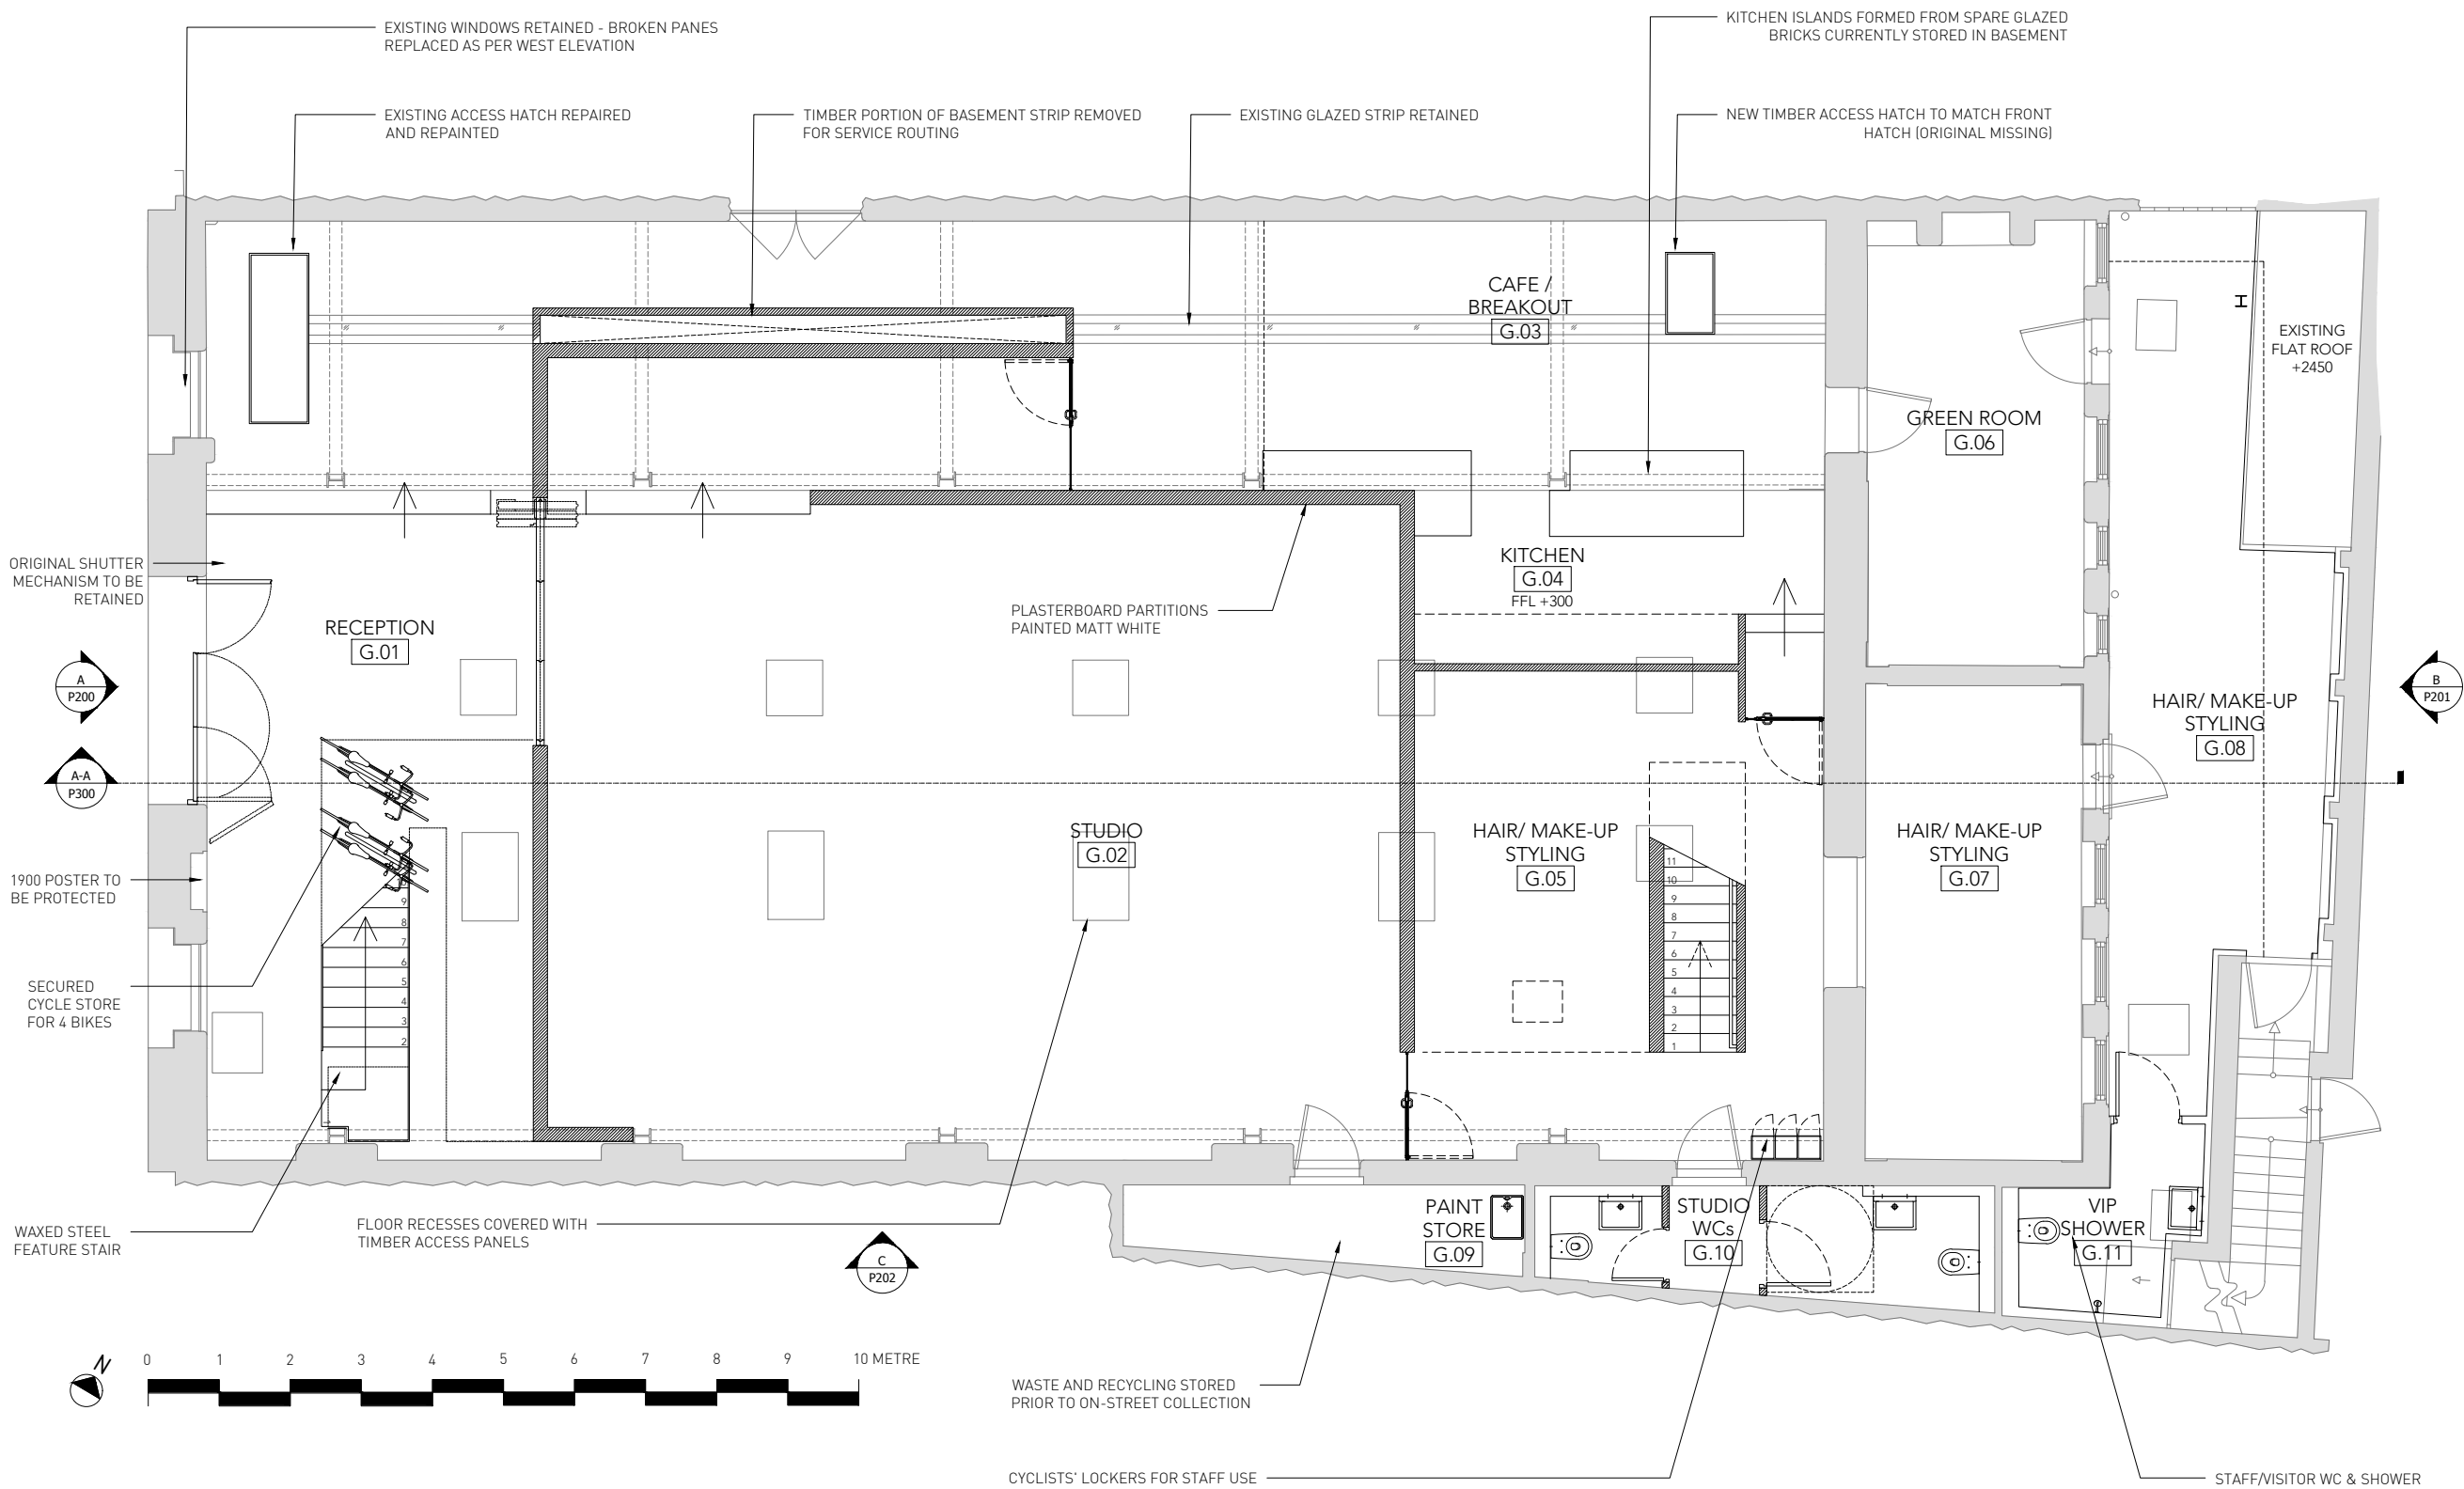

- C 28.01.16 Simplified for clarity
- B 18.01.16 Revised Application to capture conservation issues
- A 06.11.15 Rear Extension and Internal Layouts Amended
- 02.04.15 Issued for Planning Approval

104 Arlington Road
 Camden Town
 LONDON NW1 7HP

ORIGINATE

Originate Architects
 80a Ashfield Street, Whitechapel, London E1 2BJ
 W: originate.london T: 020 7790 1178

PROPOSED GROUND FLOOR PLAN

PLANNING CONSENT LEGEND

EXISTING STRUCTURE TO REMAIN

DRAWN	DC	SCALE	1 : 100 @ A3
CHECKED	GL	DATE	22.01.16

PROJECT NO.	1175	DRAWING NO.	P100
-------------	------	-------------	------