




ROOF PLAN

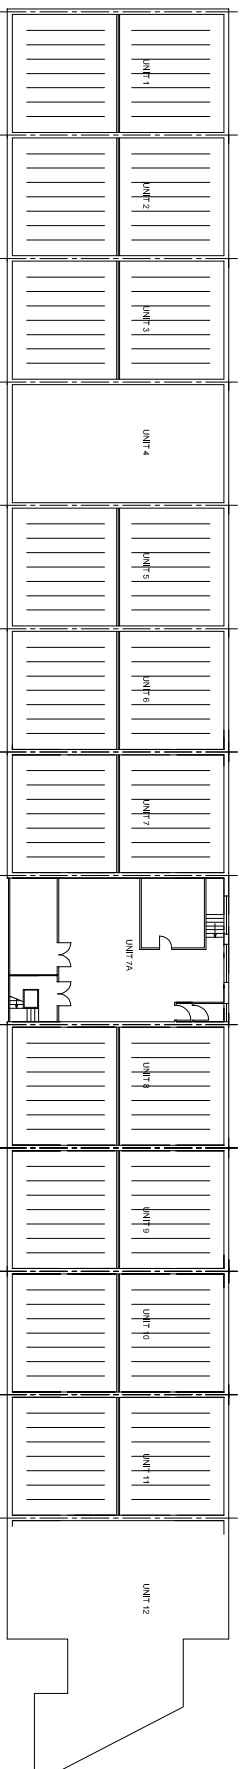


SECOND FLOOR PLAN

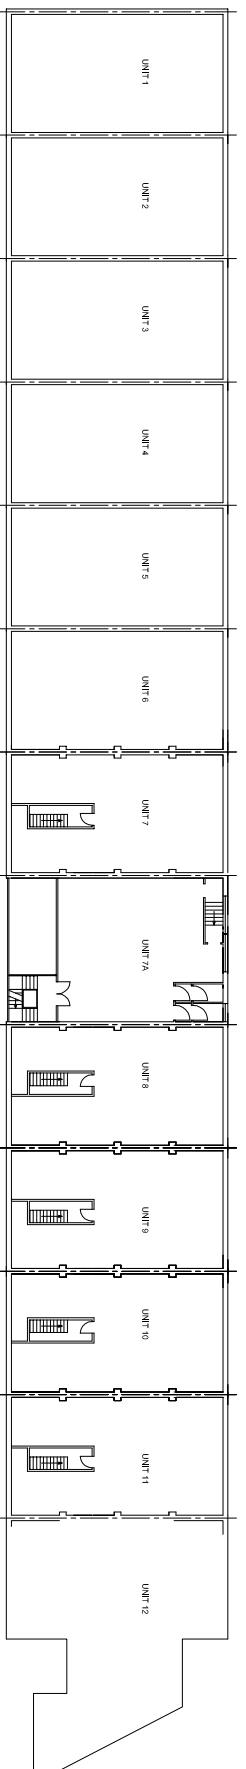

FIRST FLOOR PLAN

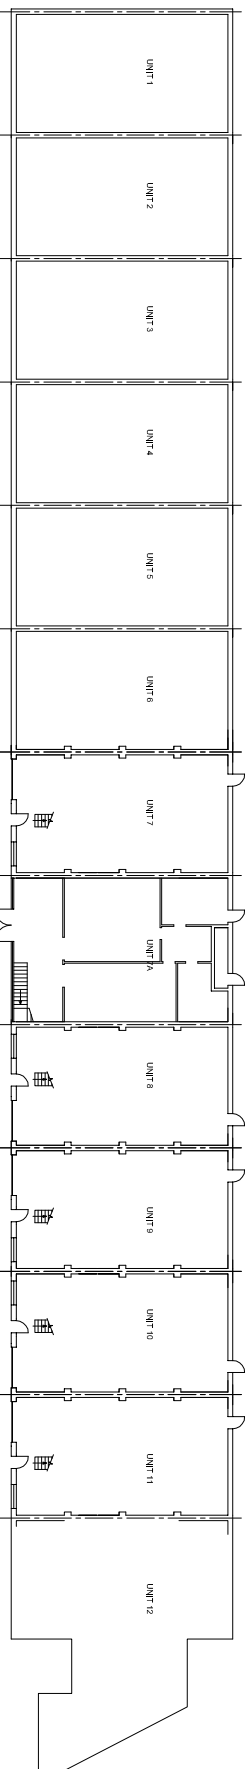

GROUND FLOOR PLAN

 

TITLE SURVEY DRAWINGS

ADDRESS FIRST FLOOR, UNIT 8
KENTISH TOWN BUSINESS CNTR.
REGIS ROAD, NW5

CLIENT ANGELANA INVESTMENTS LTD.

SCALE 1:500 @ A3
DRAWING NO. 160107/03
DATE JAN 2016
REV.