



REAR ELEVATION

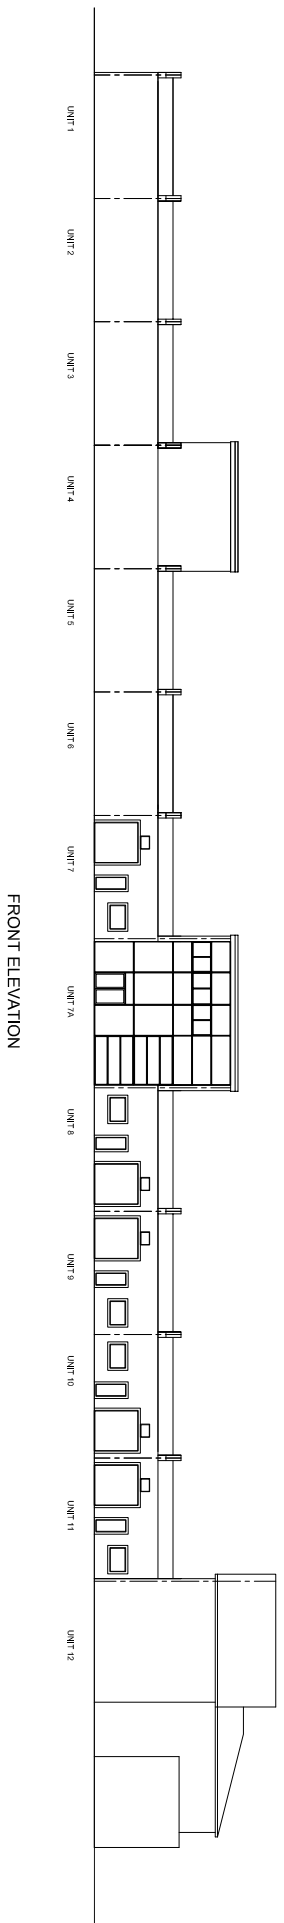

FRONT ELEVATION

 


TITLE **SURVEY DRAWINGS**

ADDRESS **FIRST FLOOR, UNIT 8  
KENTISH TOWN BUSINESS CNTR.  
REGIS ROAD, NW5**

CLIENT **ANGELANA INVESTMENTS LTD.**

SCALE **1:500 @ A3** DATE **JAN 2016**  
DRAWING NO. **160107/04** REV.

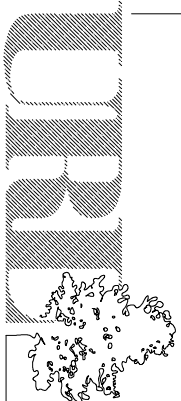

URBAN REGEN LONDON Ltd.

Tel: 07970 647 449 Fax: 020 8963 9991 Email: [urrlondon@aol.com](mailto:urrlondon@aol.com)