



FIRST FLOOR PLAN

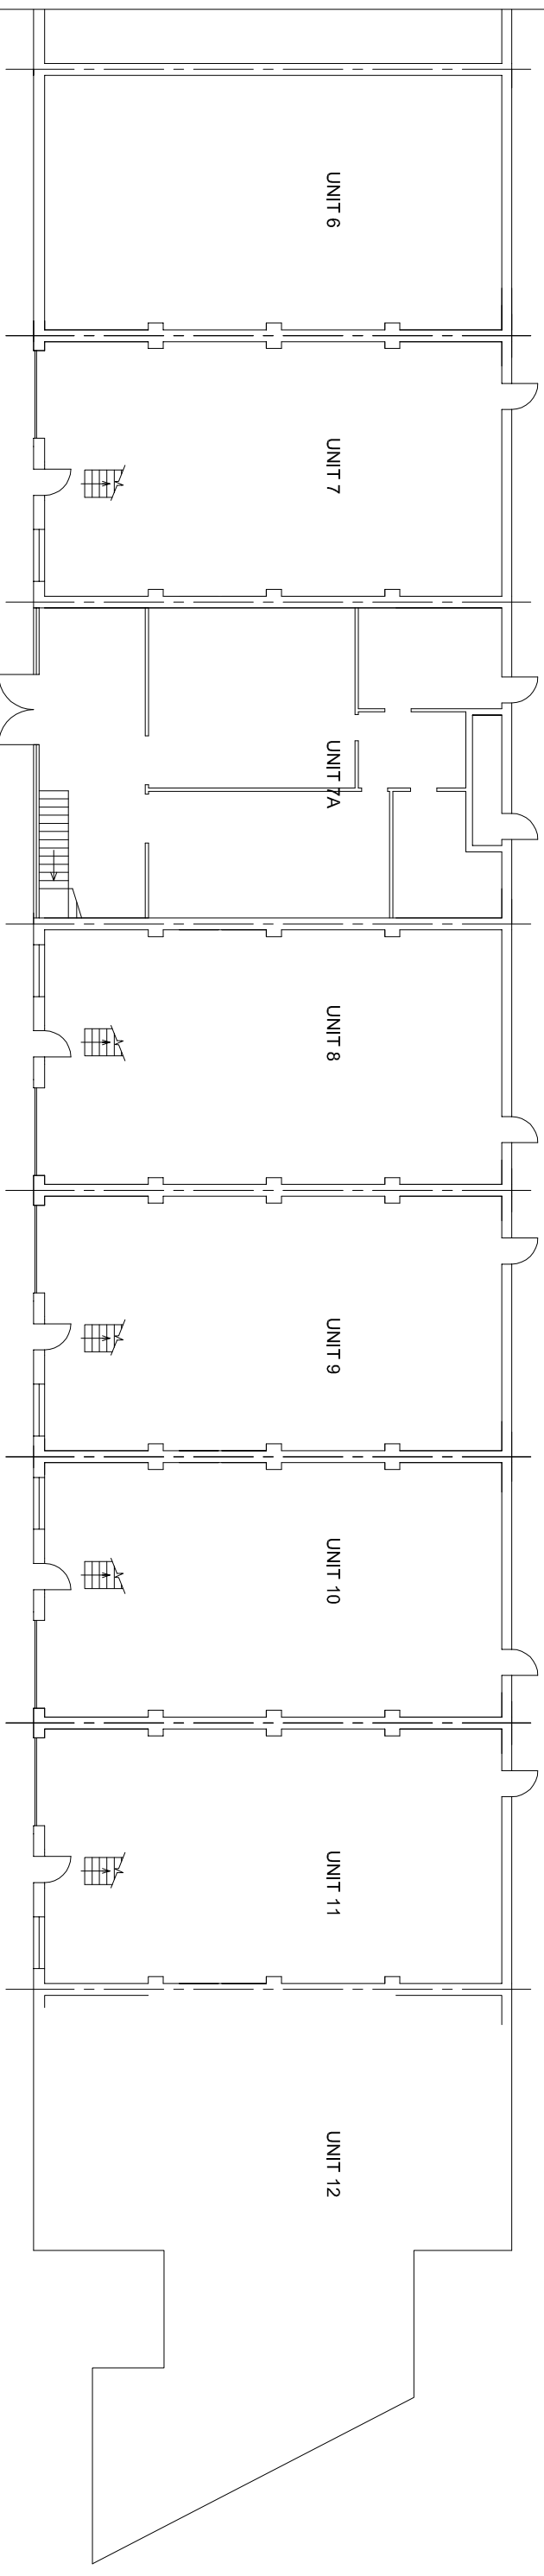

GROUND FLOOR PLAN

 

TITLE SURVEY DRAWINGS ADDRESS FIRST FLOOR, UNIT 8

CLIENT ANGELANA INVESTMENTS LTD. KENTISH TOWN BUSINESS CNTR. REGIS ROAD, NW5

SCALE 1:200 @ A3 DATE JAN 2016

DRAWING NO. 160107/05 REV.

