



ROOF PLAN

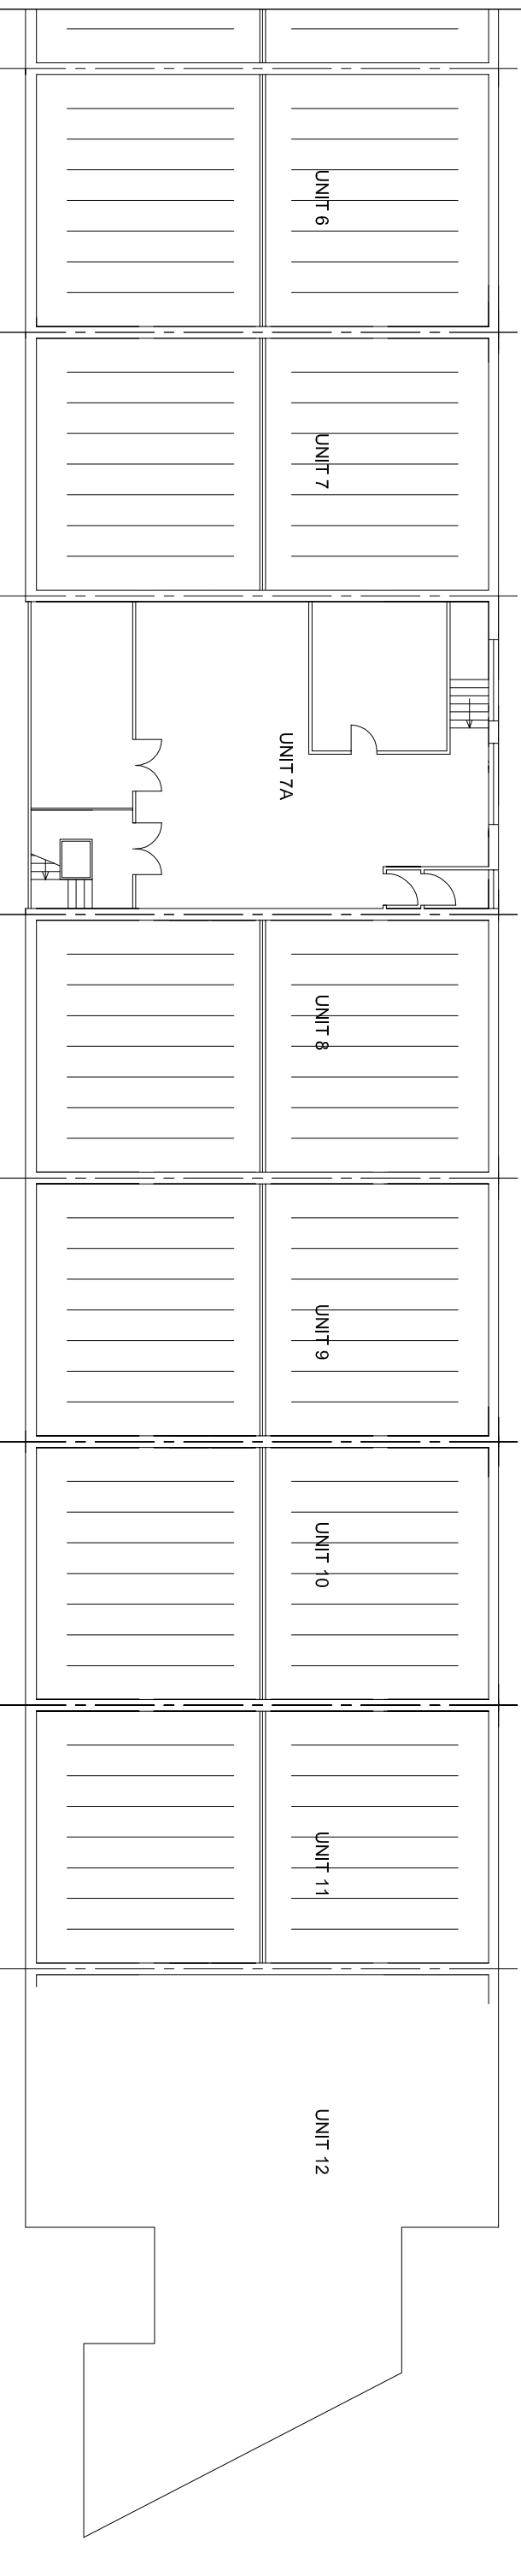

SECOND FLOOR PLAN

 

TITLE

SURVEY DRAWINGS

ADDRESS

FIRST FLOOR, UNIT 8  
KENTISH TOWN BUSINESS CNTR.  
REGIS ROAD, NW5

CLIENT

ANGELANA INVESTMENTS LTD.

SCALE

1:200 @ A3

DATE

JAN 2016

DRAWING NO.

160107/06

REV.



URBAN REGEN LONDON Ltd.

Tel: 07970 647 449

Fax: 020 8963 9991

Email: urlondon@aol.com