



REAR ELEVATION

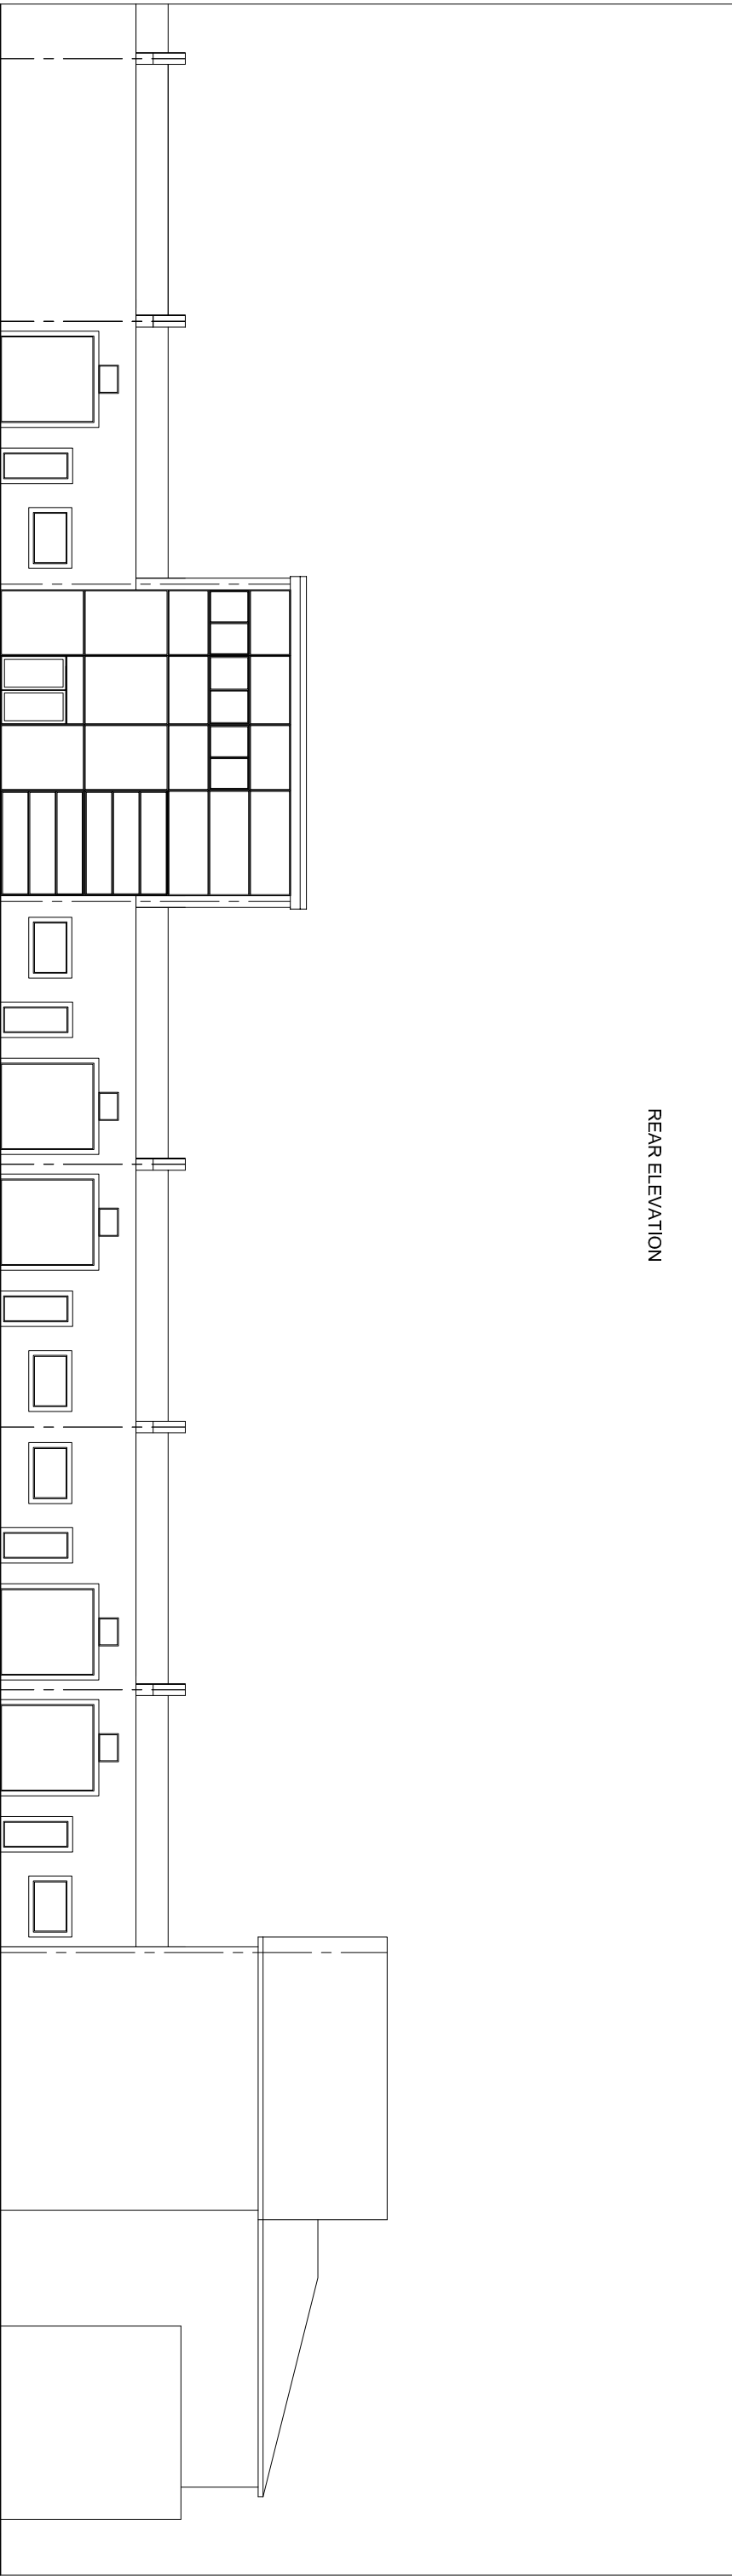

FRONT ELEVATION

 

TITLE

SURVEY DRAWINGS

ADDRESS

FIRST FLOOR, UNIT 8
KENTISH TOWN BUSINESS CNTR.
REGIS ROAD, NW5

CLIENT

ANGELANA INVESTMENTS LTD.

SCALE

1:200 @ A3

DATE

JAN 2016

DRAWING NO.

160107/07

REV.

