




ROOF PLAN

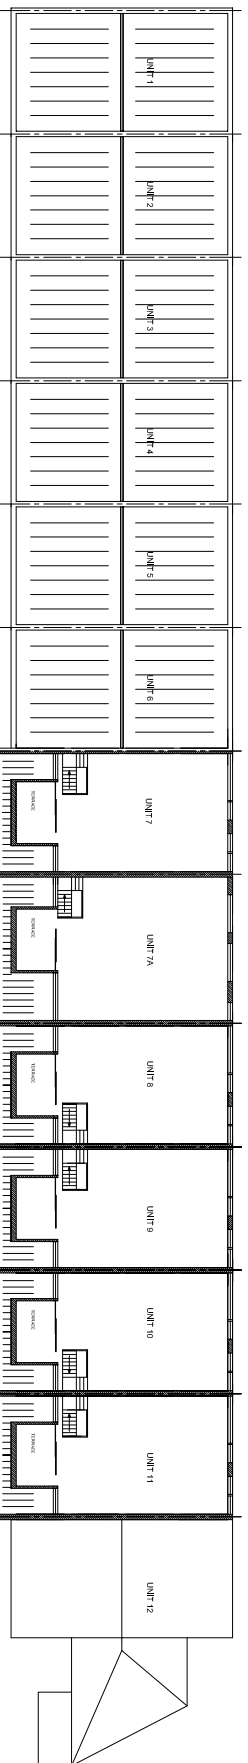


THIRD FLOOR PLAN

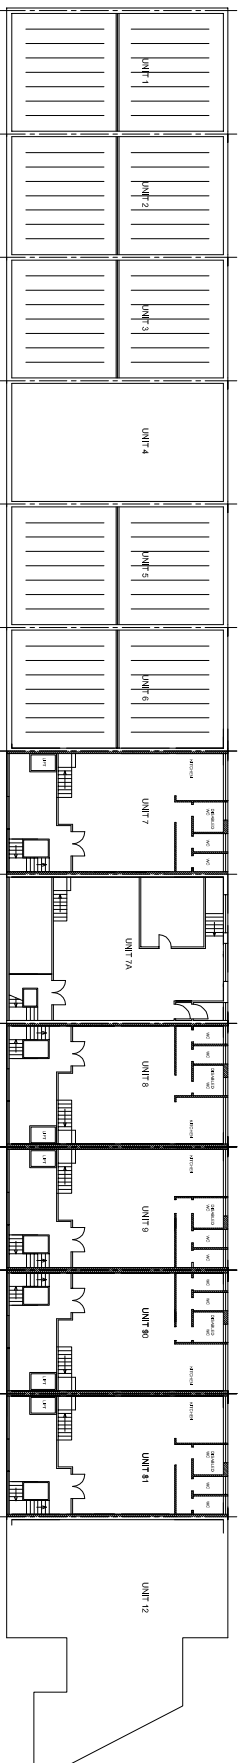

SECOND FLOOR PLAN

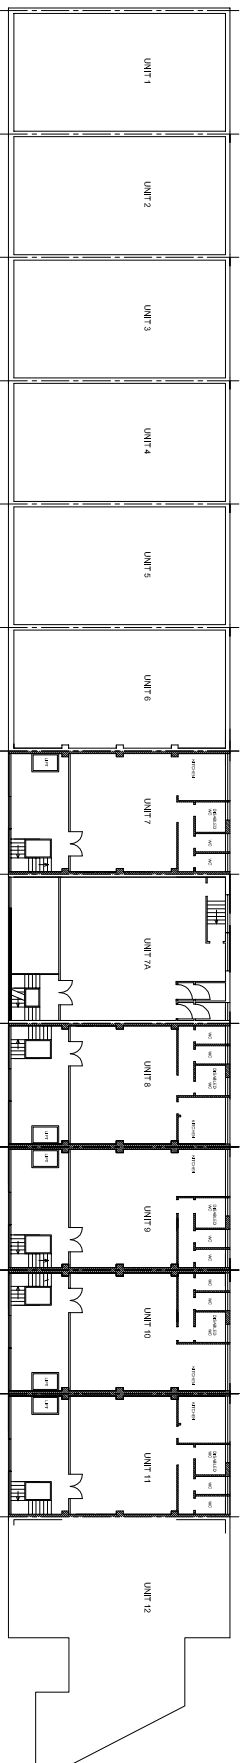

FIRST FLOOR PLAN

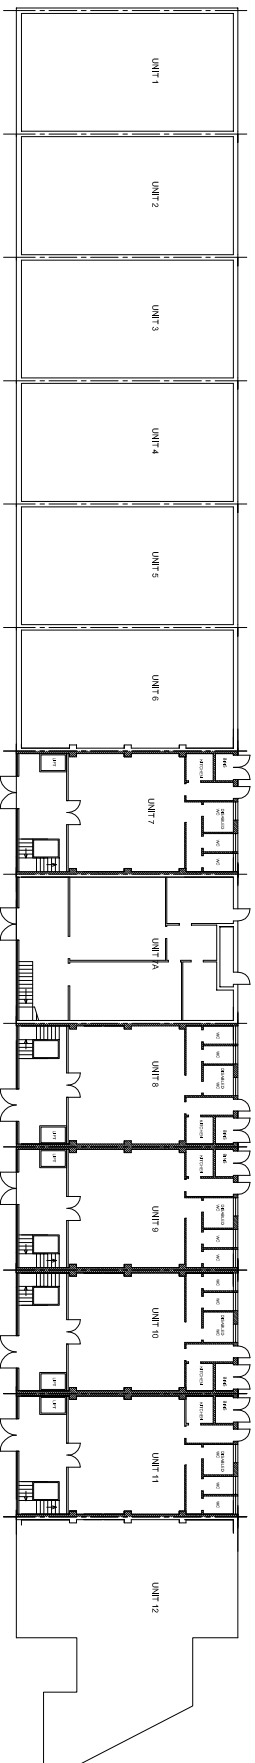

GROUND FLOOR PLAN

TITLE **PROPOSED DRAWINGS**

ADDRESS **FIRST FLOOR, UNIT 8
KENTISH TOWN BUSINESS CNTR.
REGIS ROAD, NW5**

CLIENT **ANGELANA INVESTMENTS LTD.**

SCALE **1:500 @ A3** DATE **JAN 2016**

DRAWING NO. **160107/10**

REV.