



ROOF PLAN

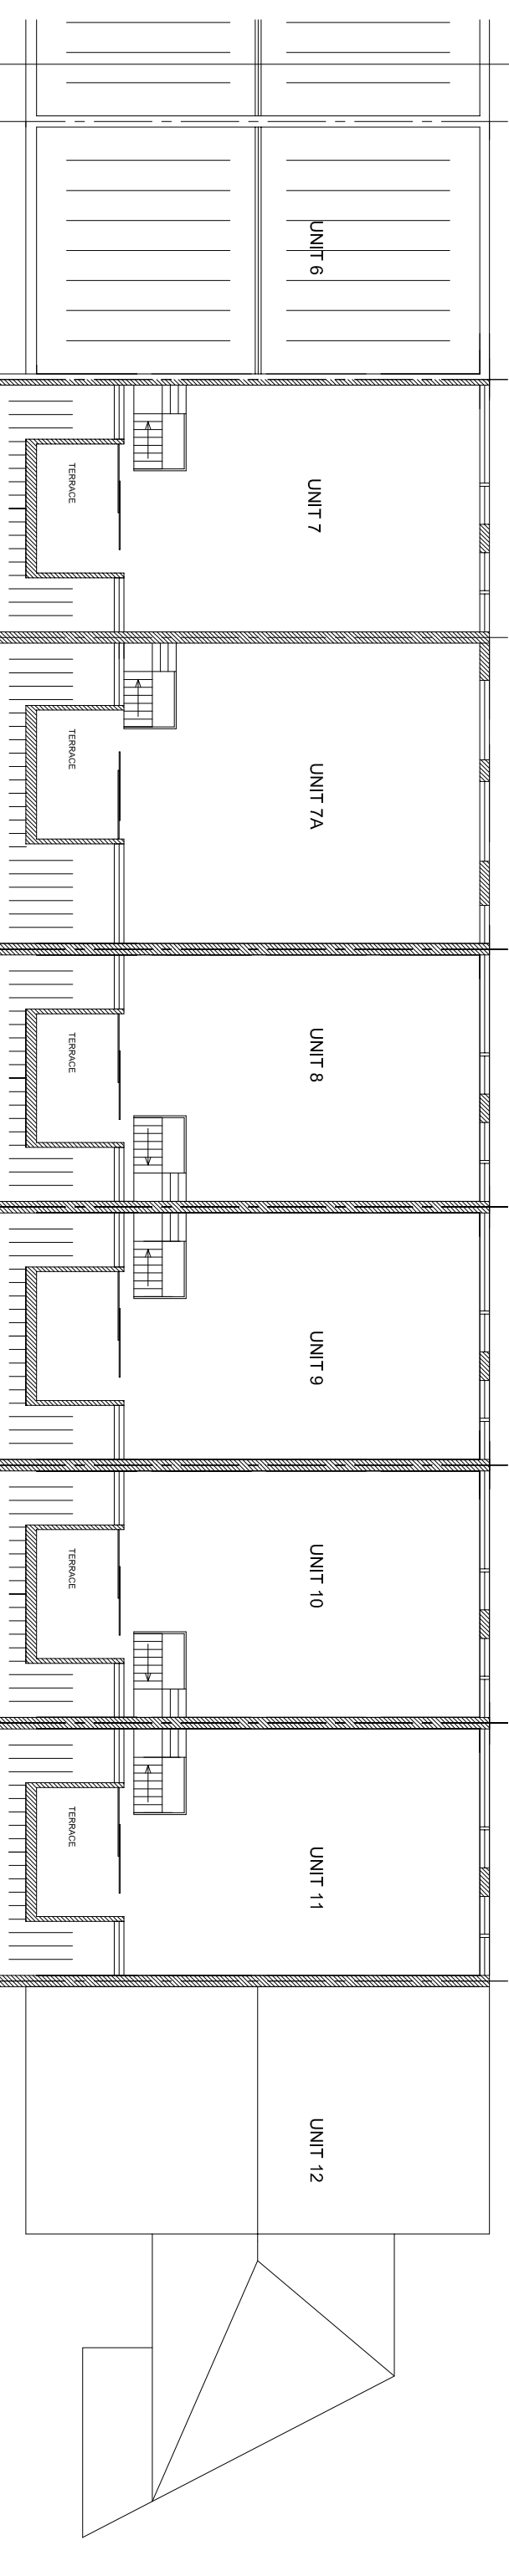


THIRD FLOOR PLAN

 

TITLE **PROPOSED DRAWINGS** ADDRESS **FIRST FLOOR, UNIT 8
KENTISH TOWN BUSINESS CNTR.
REGIS ROAD, NW5**

CLIENT **ANGELANA INVESTMENTS LTD.** SCALE **1:200 @ A3** DATE **JAN 2016**

DRAWING NO. **160107/14** REV.

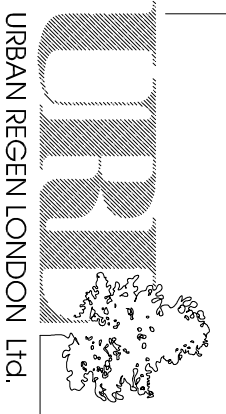

Tel: 07970 647 449 Fax: 020 8963 9991 Email: urrlondon@aol.com