



GROUND FLOOR PLAN


UNIT 7A

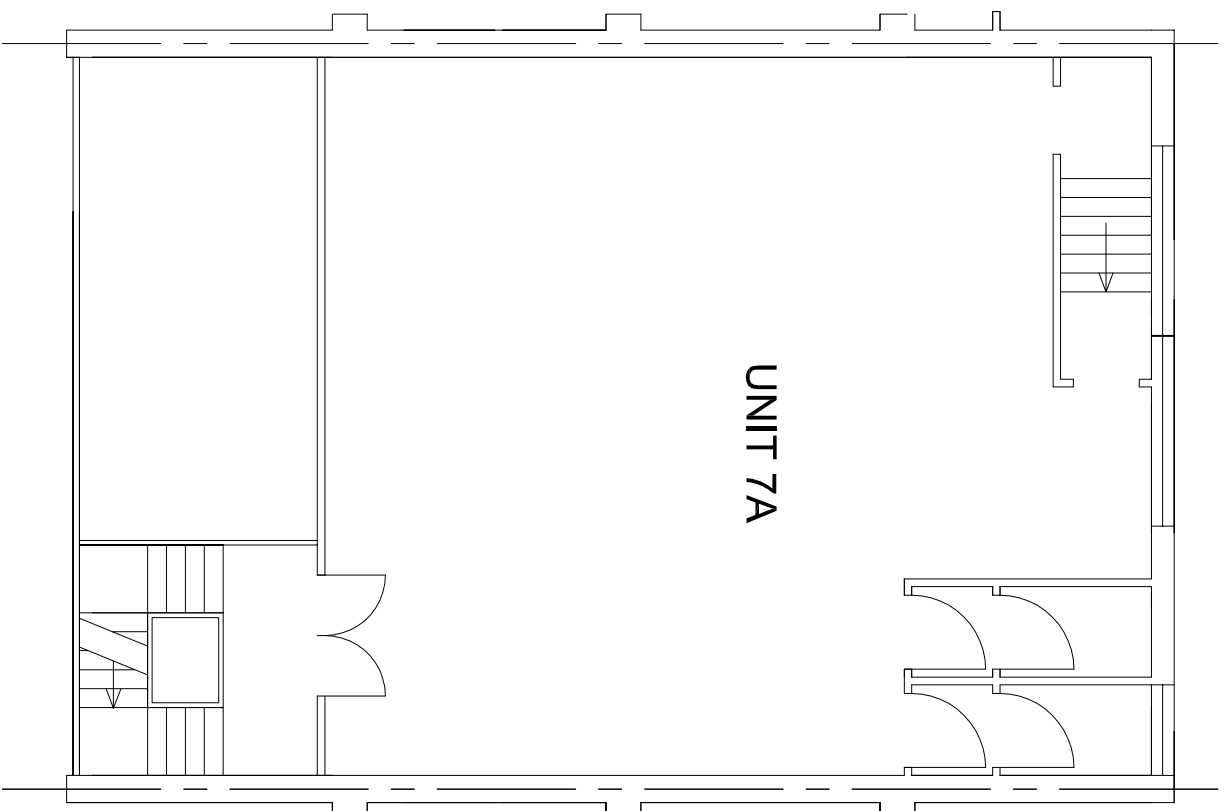

FIRST FLOOR PLAN

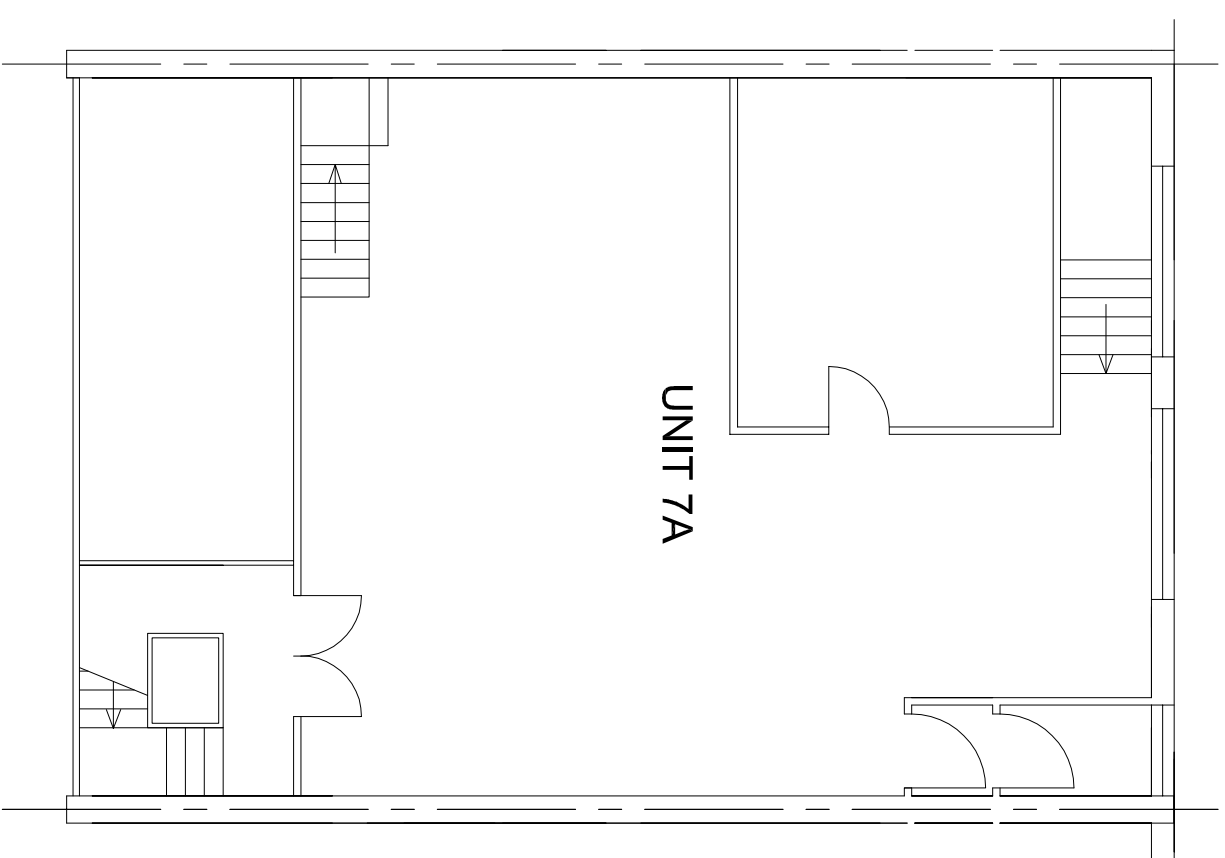

SECOND FLOOR PLAN

 


TITLE PROPOSED DRAWINGS

ADDRESS FIRST FLOOR, UNIT 8
KENTISH TOWN BUSINESS CNTR.
REGIS ROAD, NW5

CLIENT ANGELANA INVESTMENTS LTD.

SCALE 1:100 @ A3
DRAWING NO. 160107/17
DATE JAN 2016
REV.

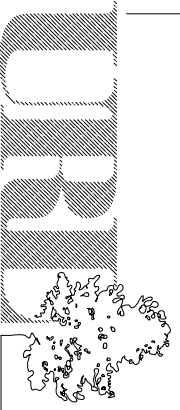

URBAN REGEN LONDON Ltd.

Tel: 07970 647 449 Fax: 020 8963 9991 Email: urlondon@aol.com