

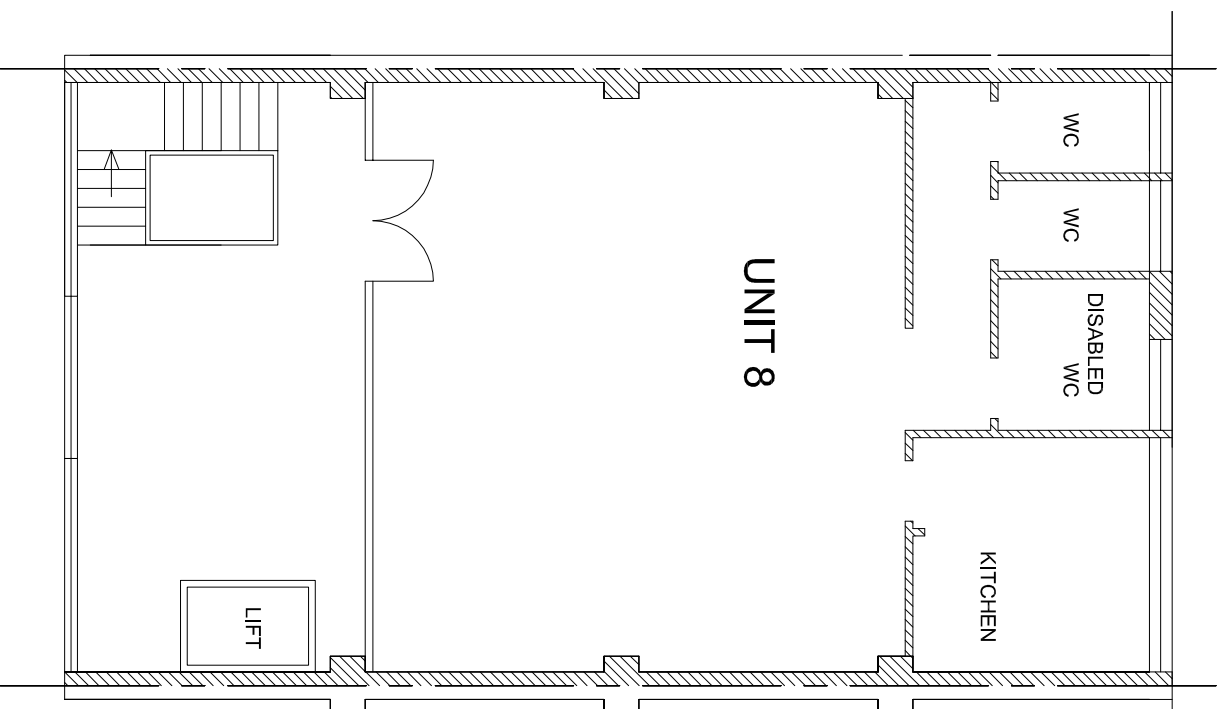


GROUND FLOOR PLAN

UNIT 8

 

FIRST FLOOR PLAN

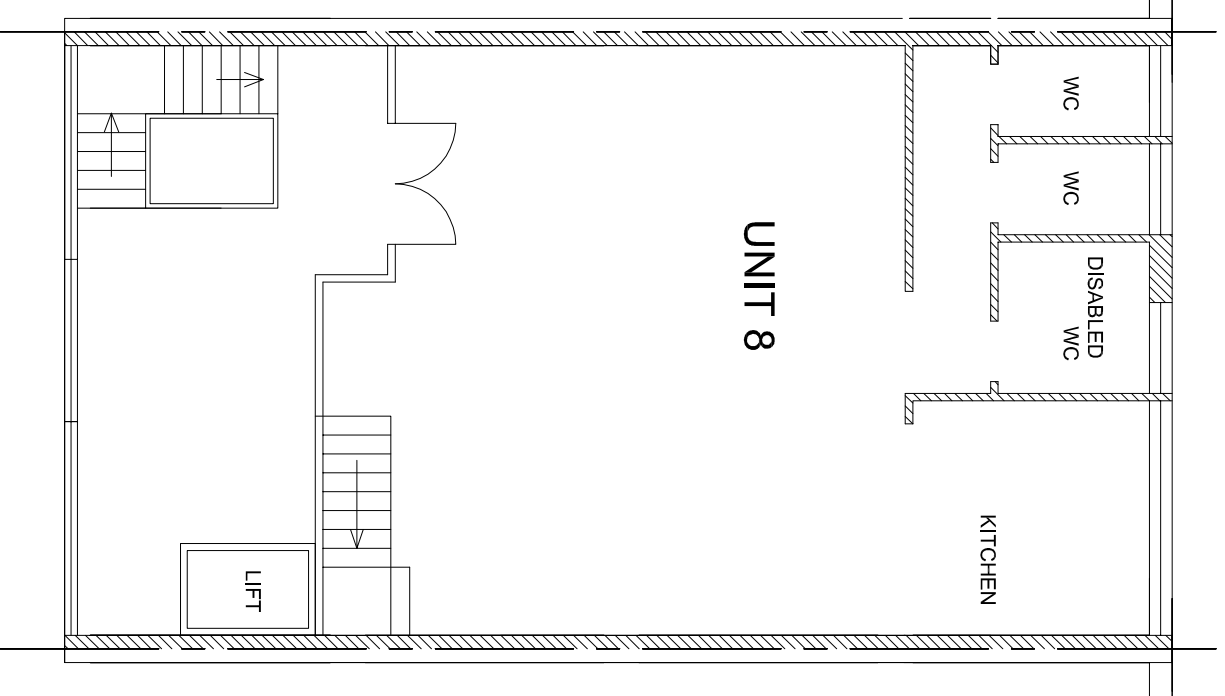

SECOND FLOOR PLAN

TITLE PROPOSED DRAWINGS

ADDRESS FIRST FLOOR, UNIT 8
KENTISH TOWN BUSINESS CNTR.
REGIS ROAD, NW5

CLIENT ANGELANA INVESTMENTS LTD.

SCALE 1:100 @ A3
DATE JAN 2016

DRAWING NO. 160107/19

REV.

