

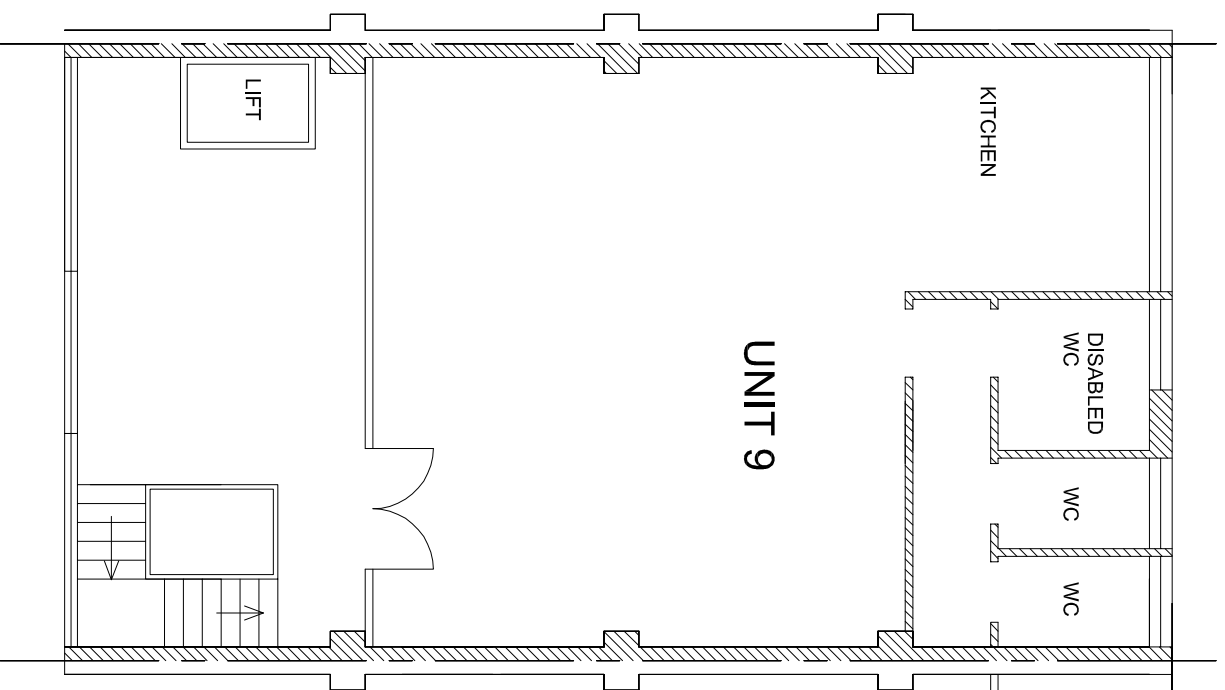


GROUND FLOOR PLAN

UNIT 9

 

FIRST FLOOR PLAN

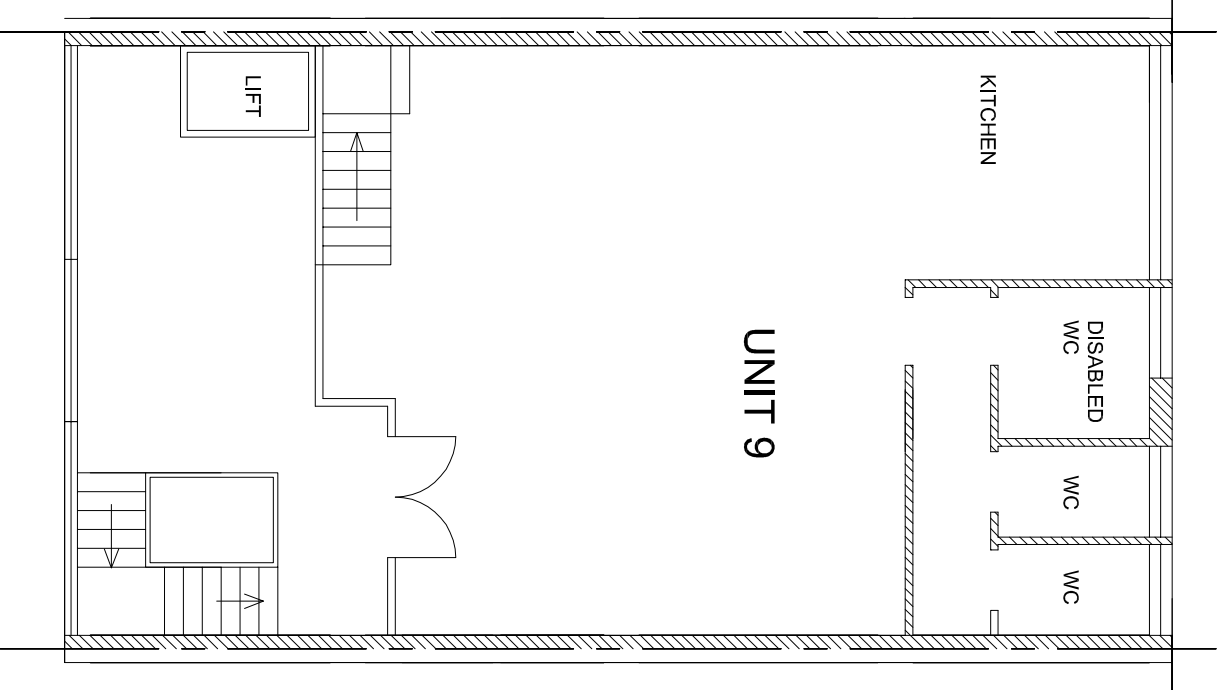

SECOND FLOOR PLAN

TITLE PROPOSED DRAWINGS

ADDRESS FIRST FLOOR, UNIT 8  
KENTISH TOWN BUSINESS CNTR.  
REGIS ROAD, NWS

CLIENT ANGELANA INVESTMENTS LTD.

SCALE 1:100 @ A3  
DATE JAN 2016

DRAWING NO. 160107/21  
REV.

