




GROUND FLOOR PLAN

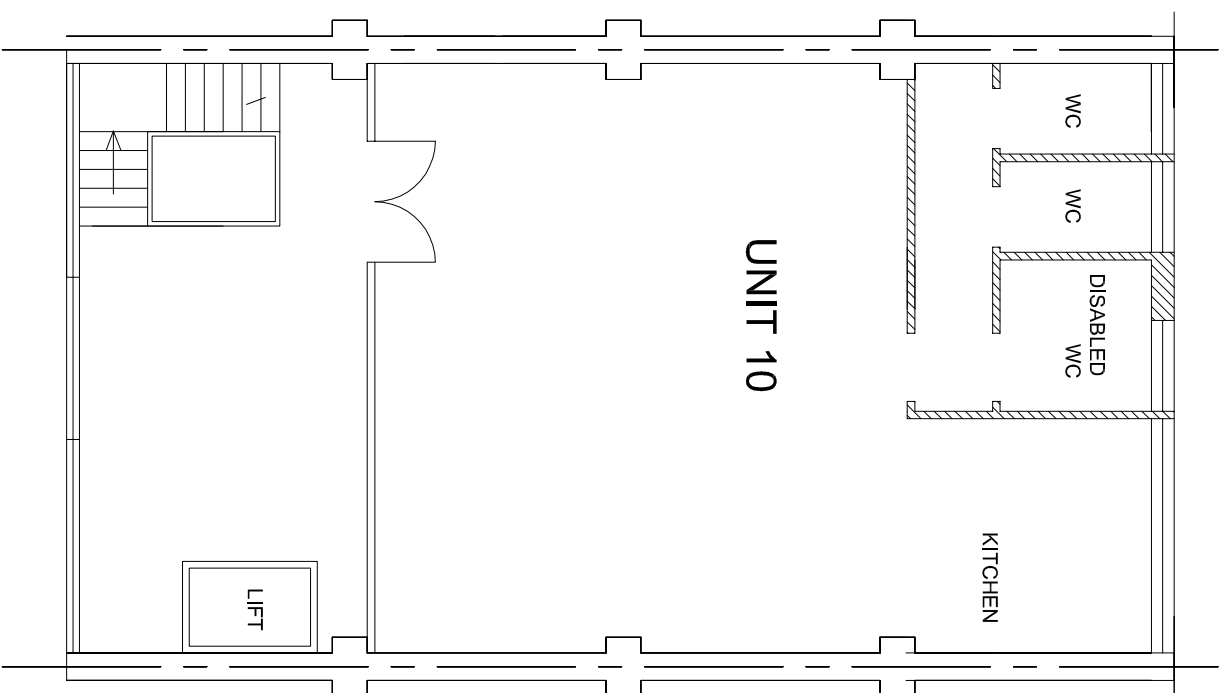

FIRST FLOOR PLAN

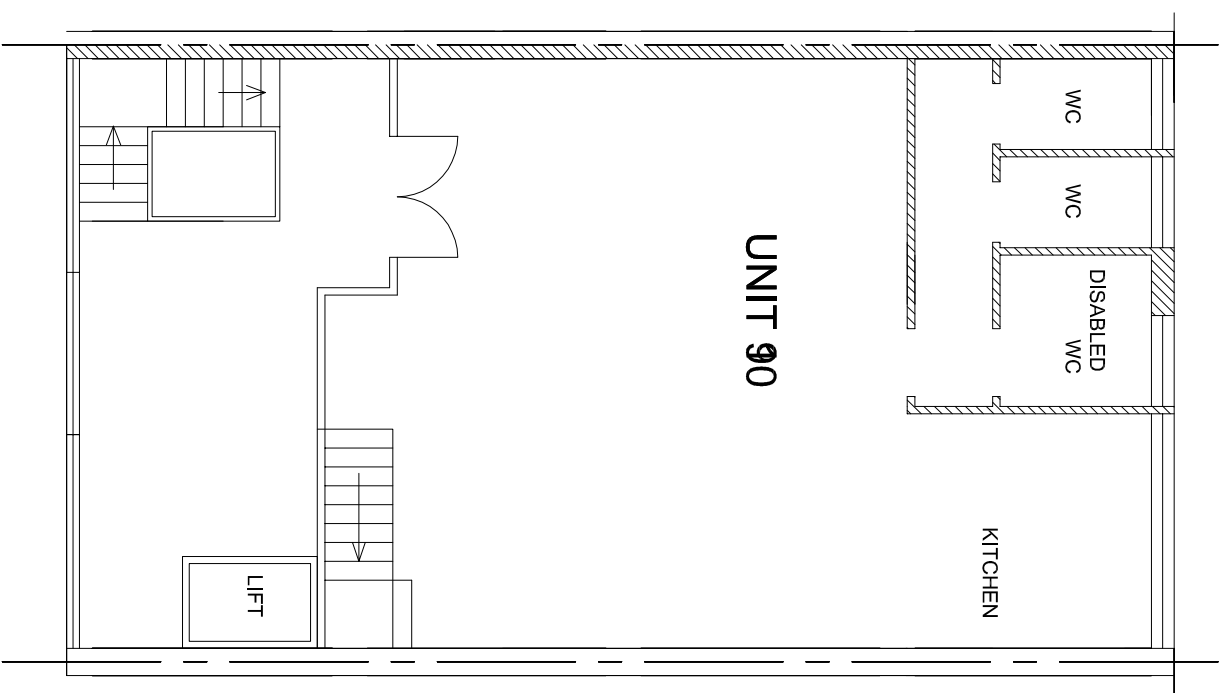

SECOND FLOOR PLAN

 

TITLE PROPOSED DRAWINGS

ADDRESS FIRST FLOOR, UNIT 8  
KENTISH TOWN BUSINESS CNTR.  
REGIS ROAD, NW5

CLIENT ANGELANA INVESTMENTS LTD.

SCALE 1:100 @ A3  
DRAWING NO. 160107/23  
DATE JAN 2016  
REV.



URBAN REGEN LONDON Ltd.

Tel: 07970 647 449 Fax: 020 8963 9991 Email: urrlondon@aol.com