


SEVENTH FLOOR PLAN

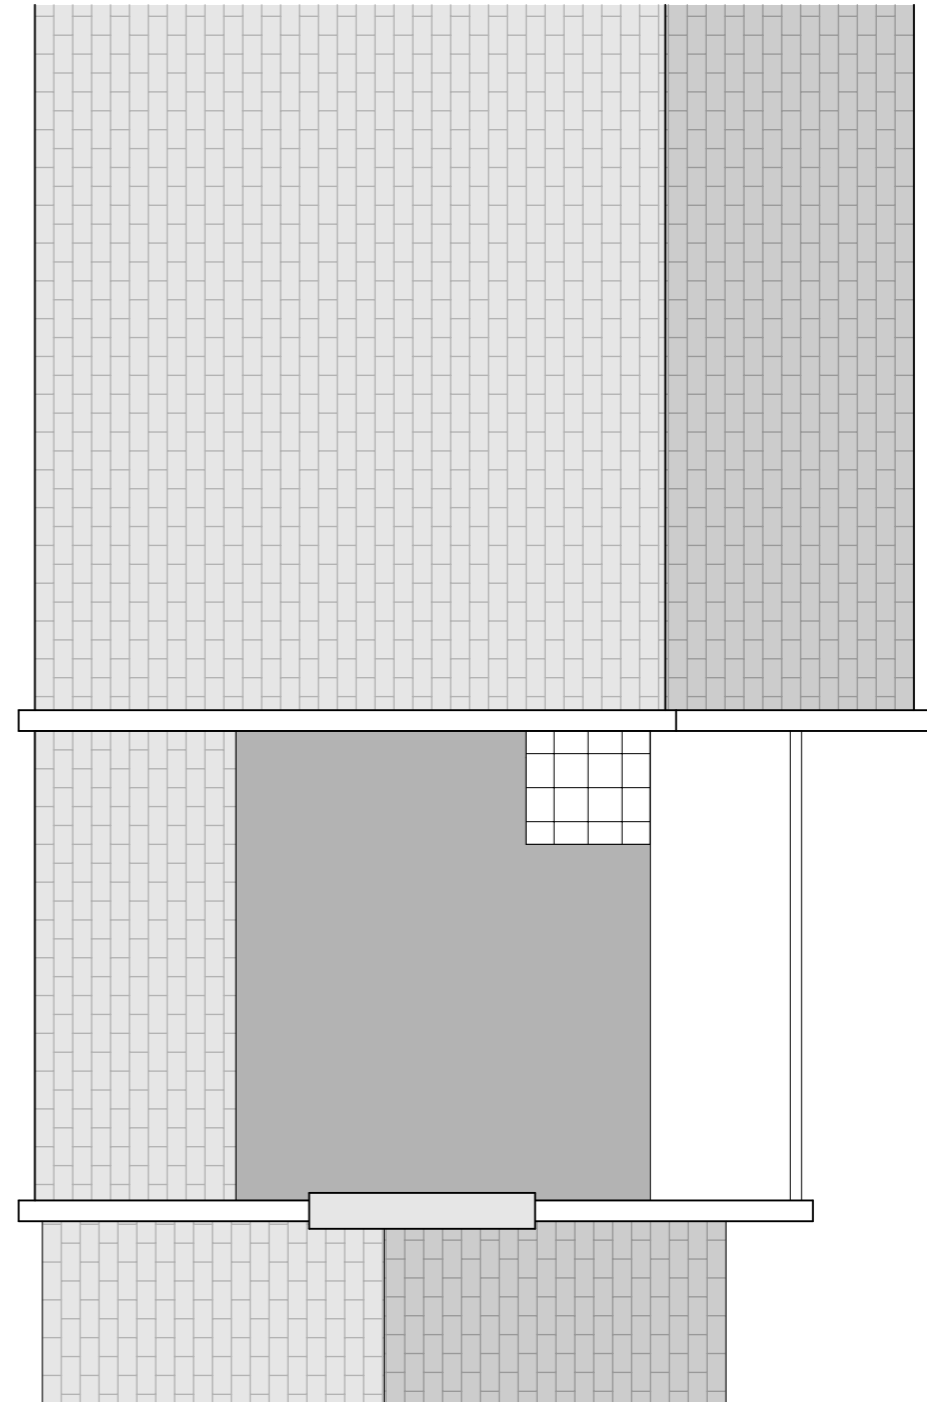

ROOF PLAN

notes:
 1. This drawing is copyright and must not be copied or reproduced without written consent.
 2. The builder is to work to figured dimensions and must not scale the drawing.

revisions:

ronald fender designs
 architectural and interior design consultants
 West House, Thornhill, Limpsfield, Surrey, RH8 0ED. ☎ 01883 730373

title:
 46 HATTON GARDEN
 LONDON EC1
 PROPOSED SEVENTH FLOOR & ROOF PLANS

drg no: 15091/10
 scale: 1 : 100 @ A3
 date: 15-07-2015
 drawn by: MKR