




FRONT ELEVATION

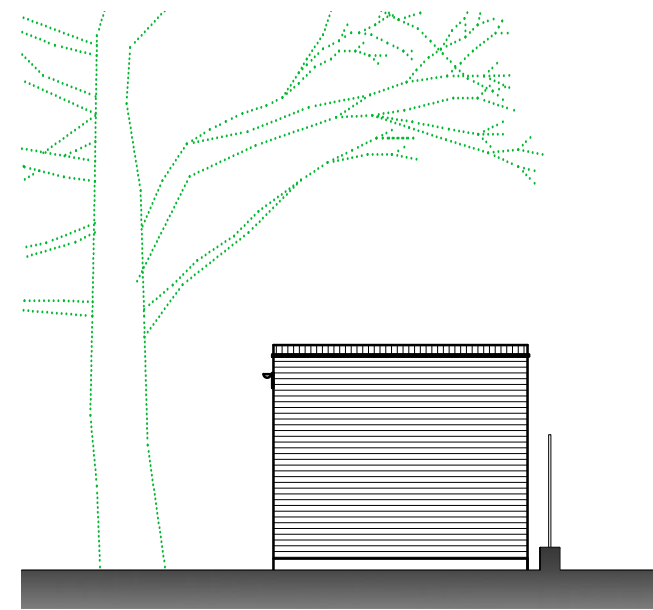

SIDE ELEVATION

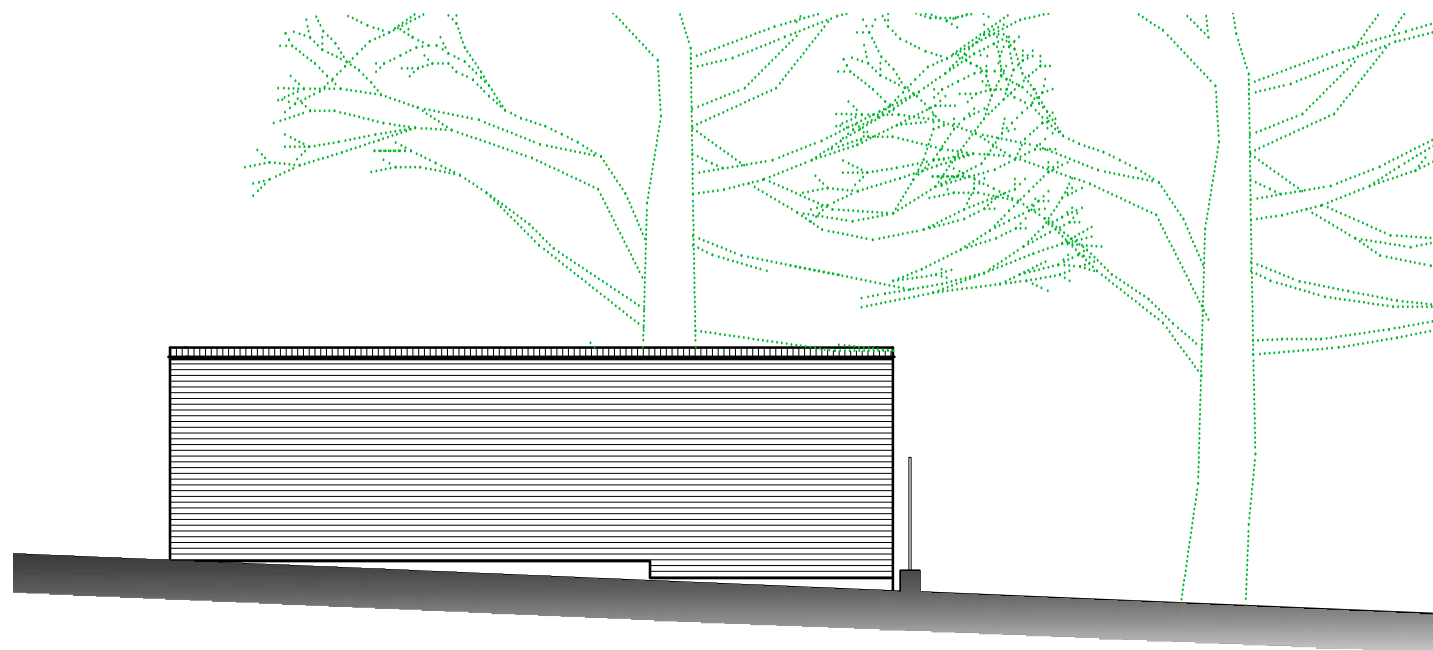

REAR ELEVATION

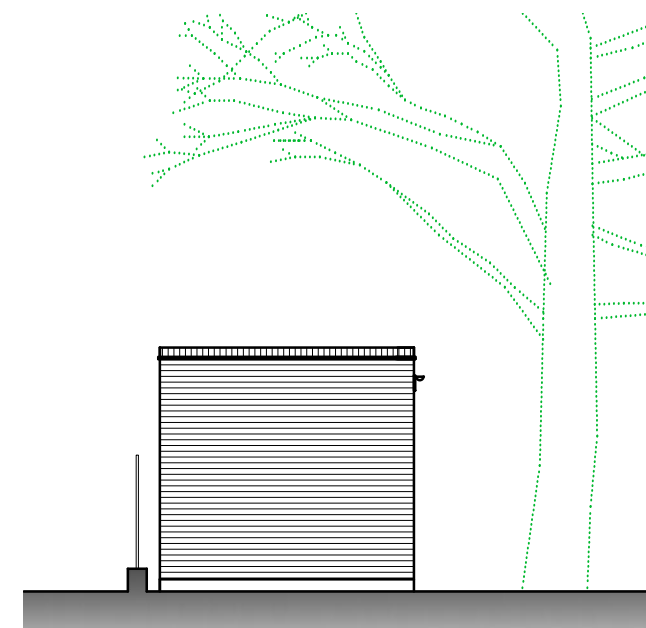

SIDE ELEVATION

Project

**SERVICE/ACCESS COURTYARD
GEORGE MEWS
LONDON NW1 2EU**

BIN/BULK STORE ELEVATIONS

Amendments

Scale **1:100**

Date **Oct 2015**

Drawing No **15/045-05**



Whymark & Moulton
Chartered Surveyors &
Building Engineers

14 Cornard Road, Sudbury
Suffolk. CO10 2XA

Tele: 01787 371371 Fax: 01787 319966

