



LANDSCAPED PLANIERS

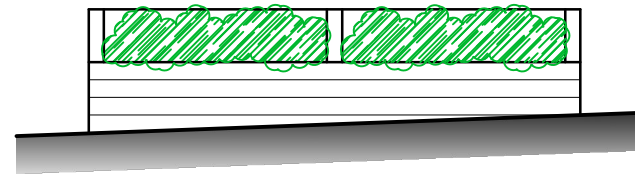

FRONT ELEVATION


treated timber plank planters

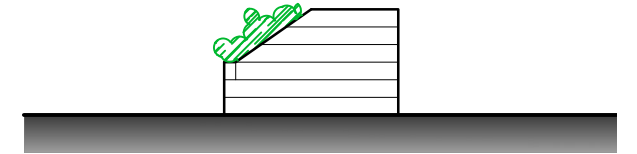

SIDE ELEVATION

- LEGEND**
 SP Sign Post
 TP Telegraph Pole
 EP Electricity Pole
 LP Lamp Post
 RS Road Sign
 GV Gas Valve
 BT Telecom
 G Gully
 FH Fire Hydrant
 SV Stop Valve
 IC Inspection Chamber

Bin Collection from Service Vehicle in North Gower Street

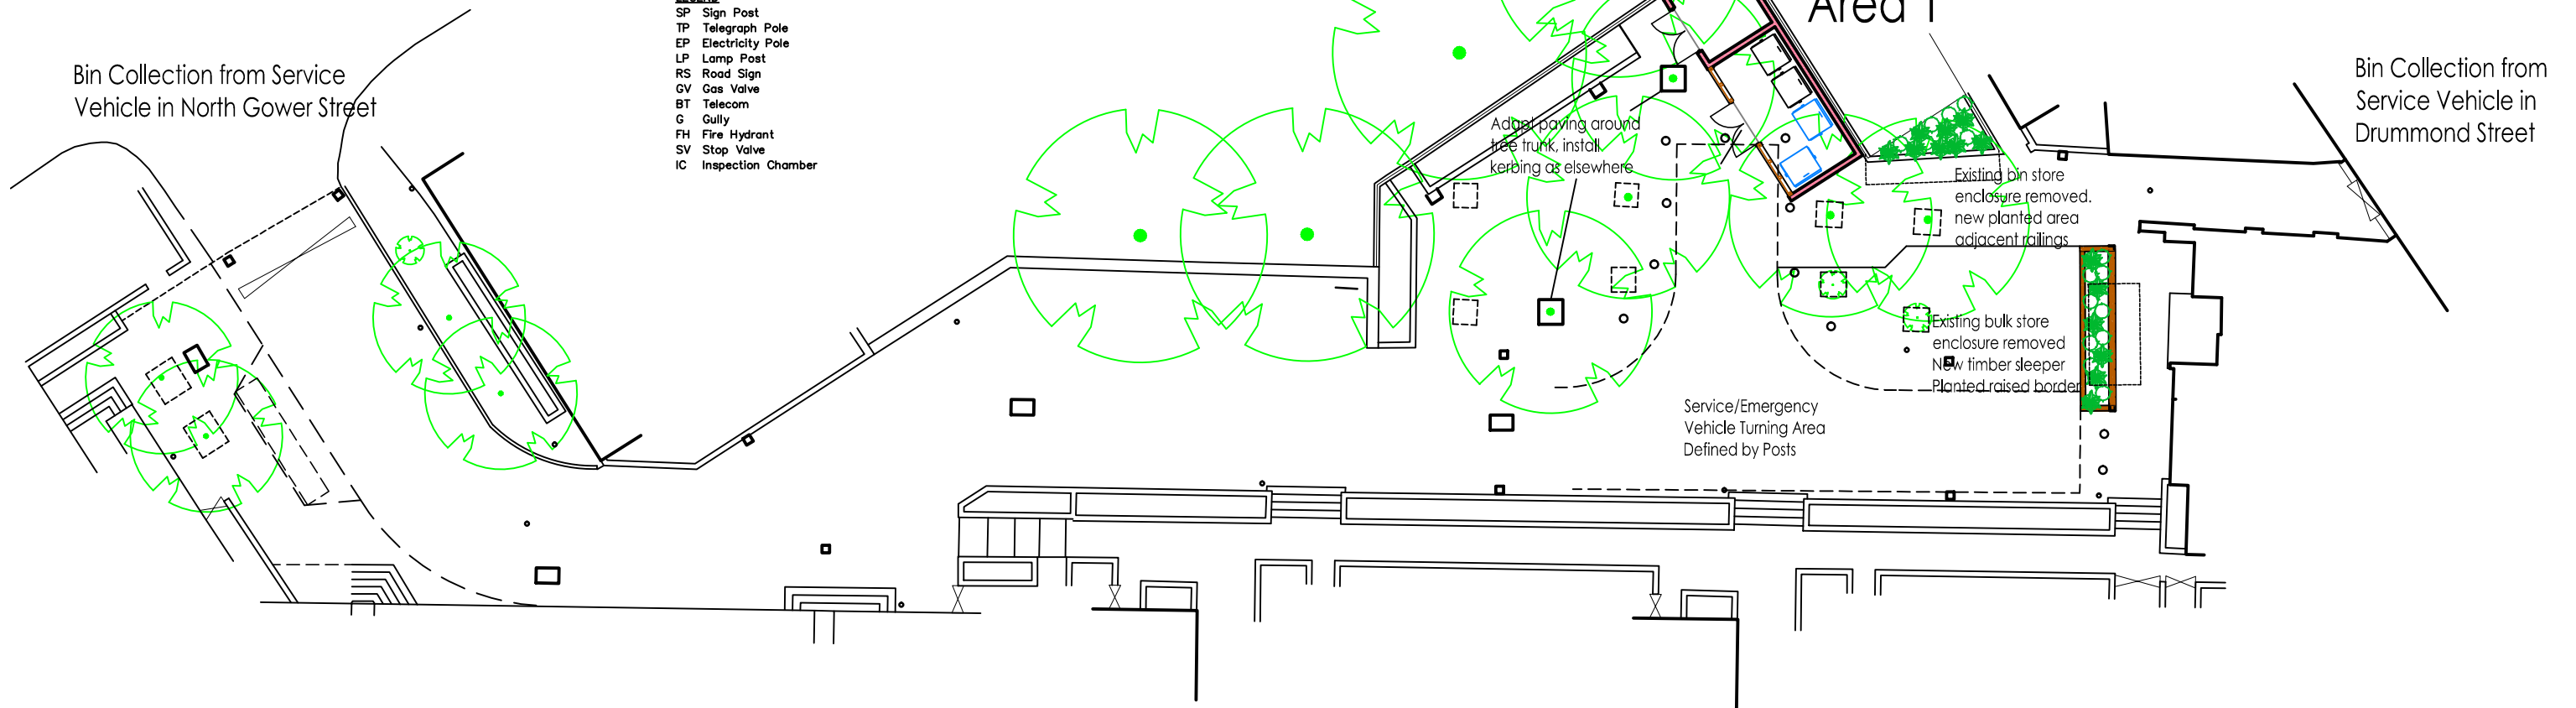

Bin/Bulk Store Area 1

Bin Collection from Service Vehicle in Drummond Street

Project

SERVICE/ACCESS COURTYARD
 GEORGE MEWS
 LONDON NW1 2EU

PROPOSED LAYOUT

Amendments

Scale 1:250,

Date Oct 2015

Drawing No 15/045-03



Whymark & Moulton
 Chartered Surveyors &
 Building Engineers

14 Cornard Road, Sudbury
 Suffolk. CO10 2XA

Tele: 01787 371371 Fax: 01787 319966

