



General notes:  
 This drawing is copyright of KSR architects. This drawing must be read in conjunction with the Designer's Risk Assessment, specification and all other relevant documentation and drawings. KSR architects accept no liability for any expense, loss or damage of whatsoever nature and however arising from any variation made to this drawing or in the execution of the work to which it relates which has not been referred to them and their approval obtained.  
 Do not scale from this drawing or the digital data, only figured dimensions are to be used. For Planning refer to linear scale.  
 Check all dimensions on site prior to carrying out any works - advice any discrepancy  
 Notes/Legends

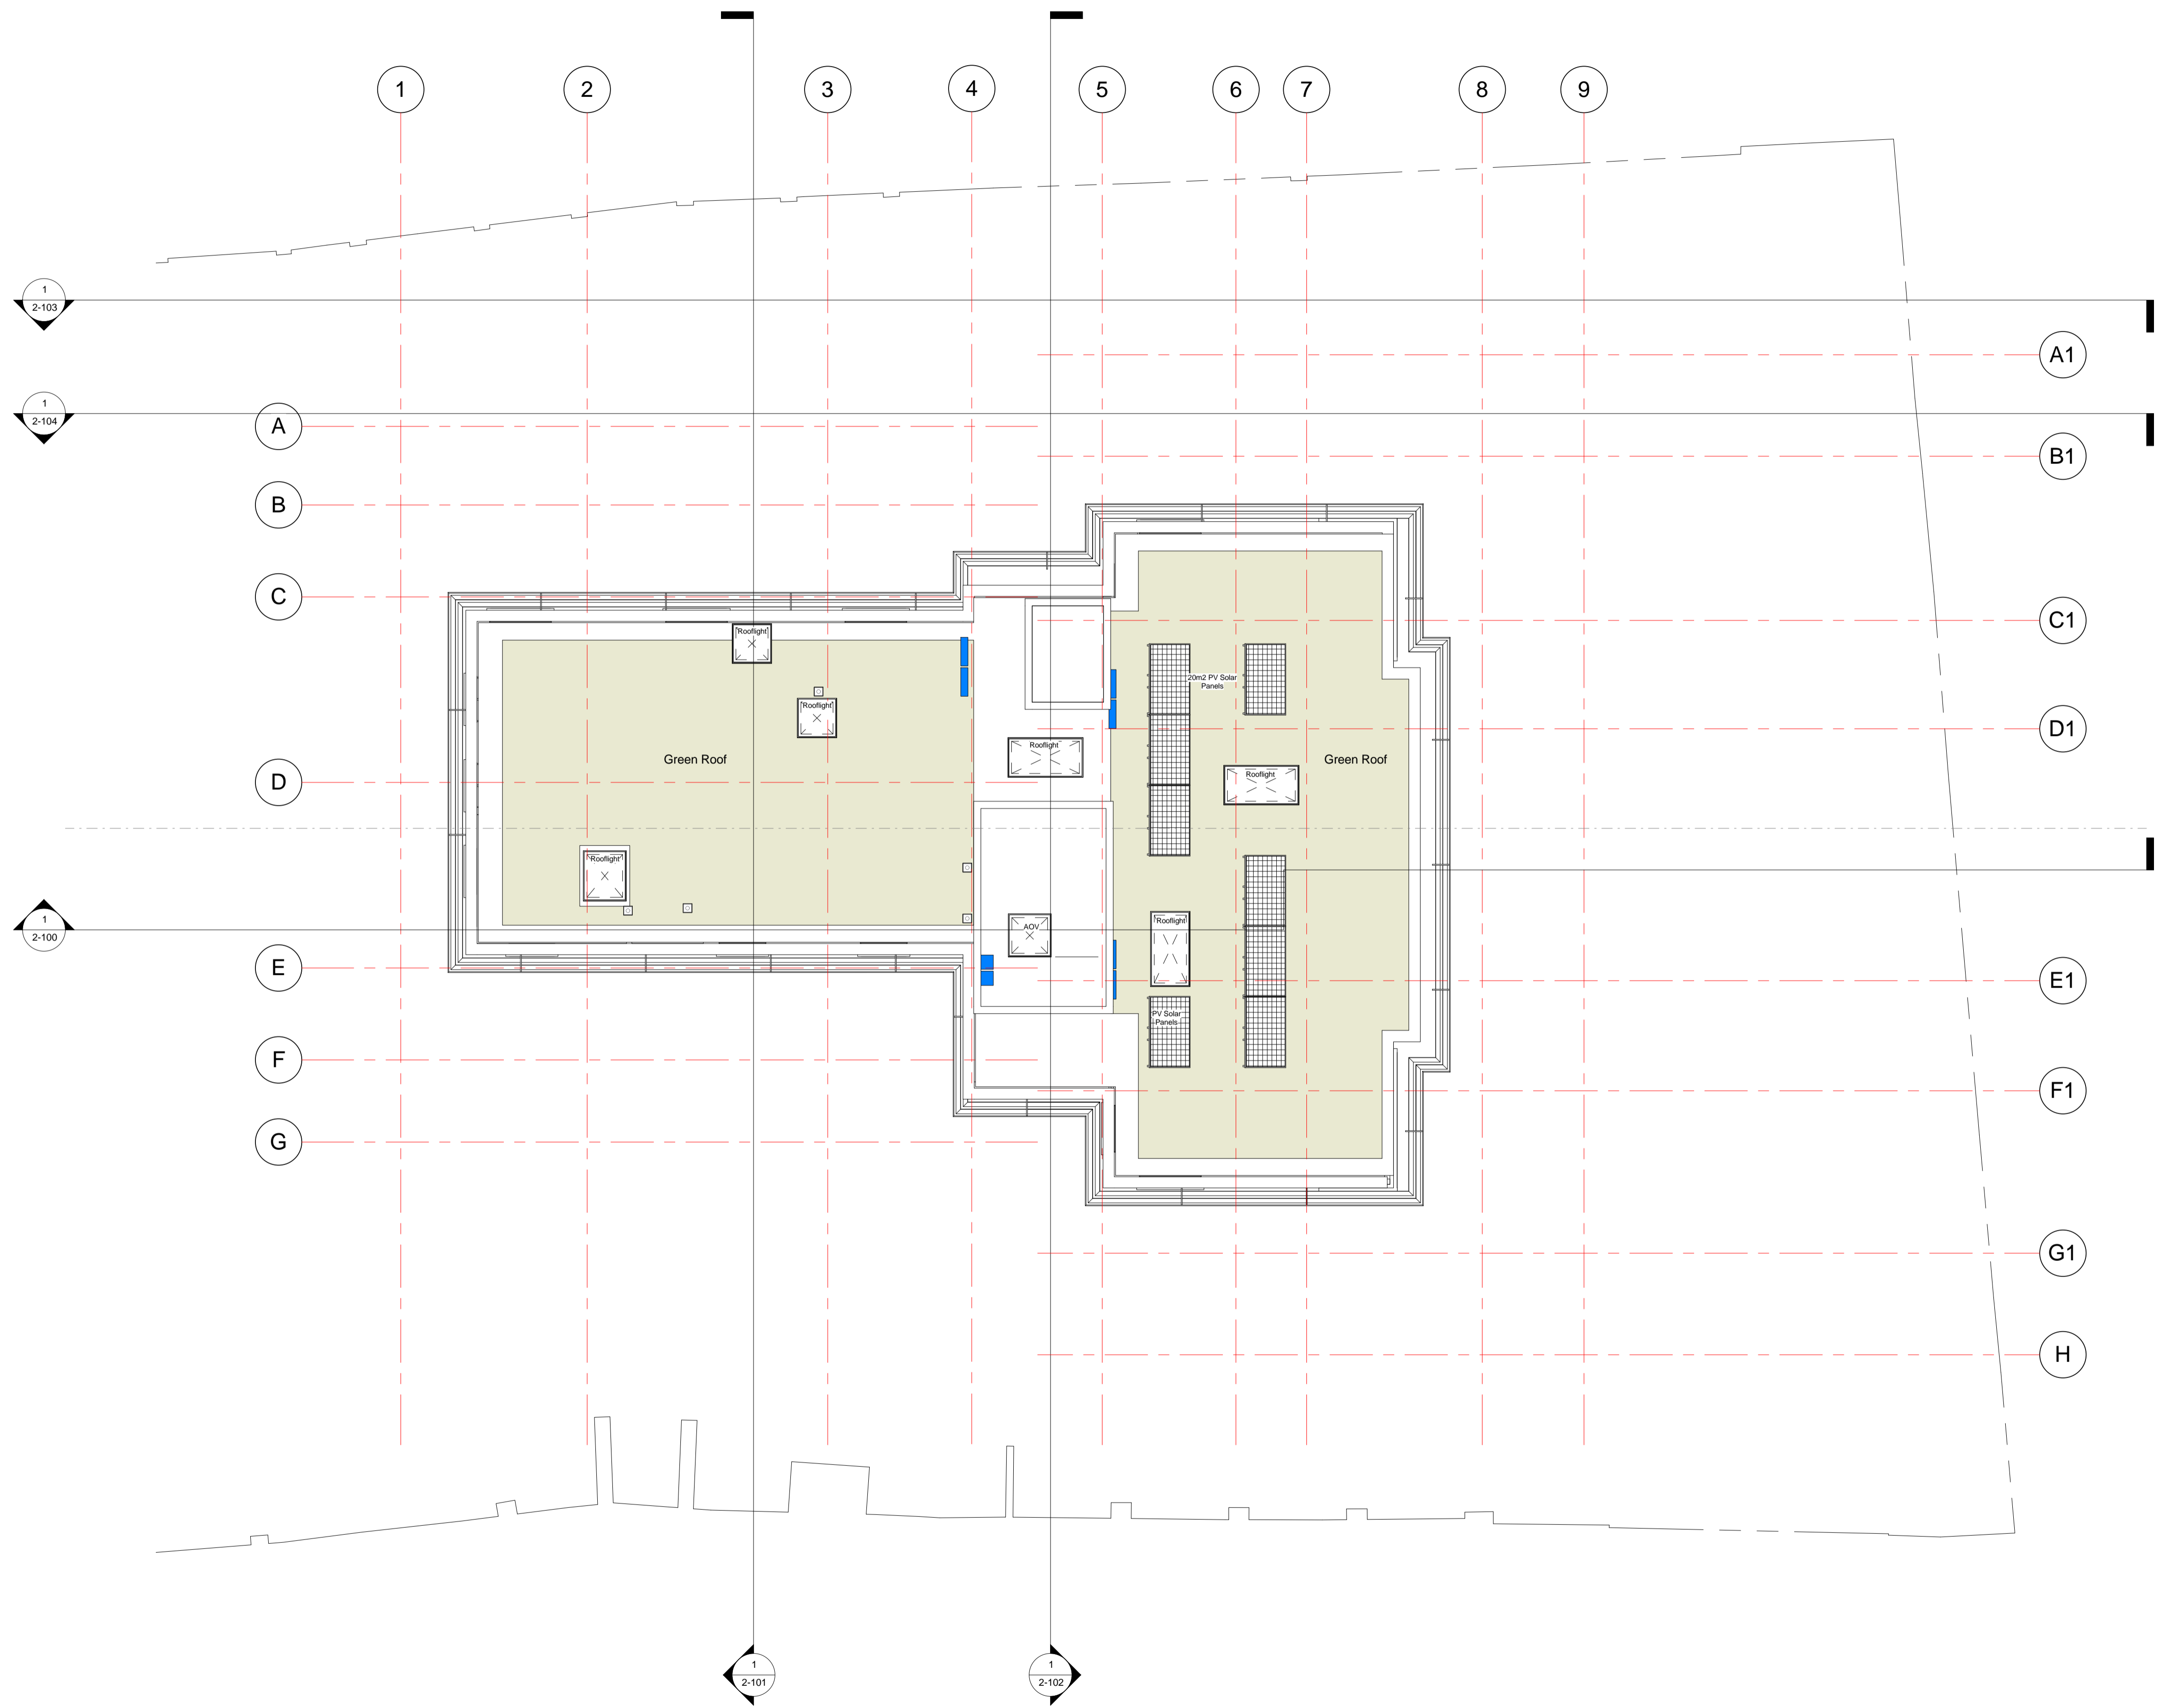

1 Roof Plan  
 1-(1)016 1:100 @ A1

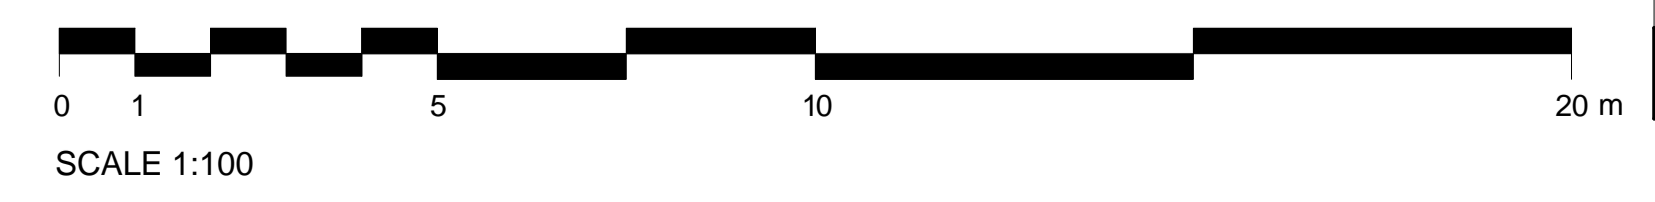

Rev	Description	Date	Chkd
A	Layoff sign-off set	14 Jan 16	SAS


© KSR architects  
 Stamp

**FOR PLANNING**

Key Plan

**KSRARCHITECTS**  
 KSR Architects LLP  
 14 Greenland Street  
 London NW10 0ND  
 Email: info@ksrarchitects.com  
 Tel: +44 (0)20 7692 5000  
 Website: www.ksrarchitect.com

Project:  
**29 NEW END**

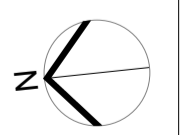

Title:  
**Roof Plan**

Date	Jan 2016	Drawn By: JR	Checked: SAS
Scale:	1:100 @ A1	Status: INFORMATION	

Project Ref:	Drawing No:	Revision:
15031	15031-1-(1)016	A