


1 Ordnance Survey Location Plan
DT1 Scale: 1:1250



LOCATION OF PROPOSED BACKUP
GENERATOR ENCLOSURE

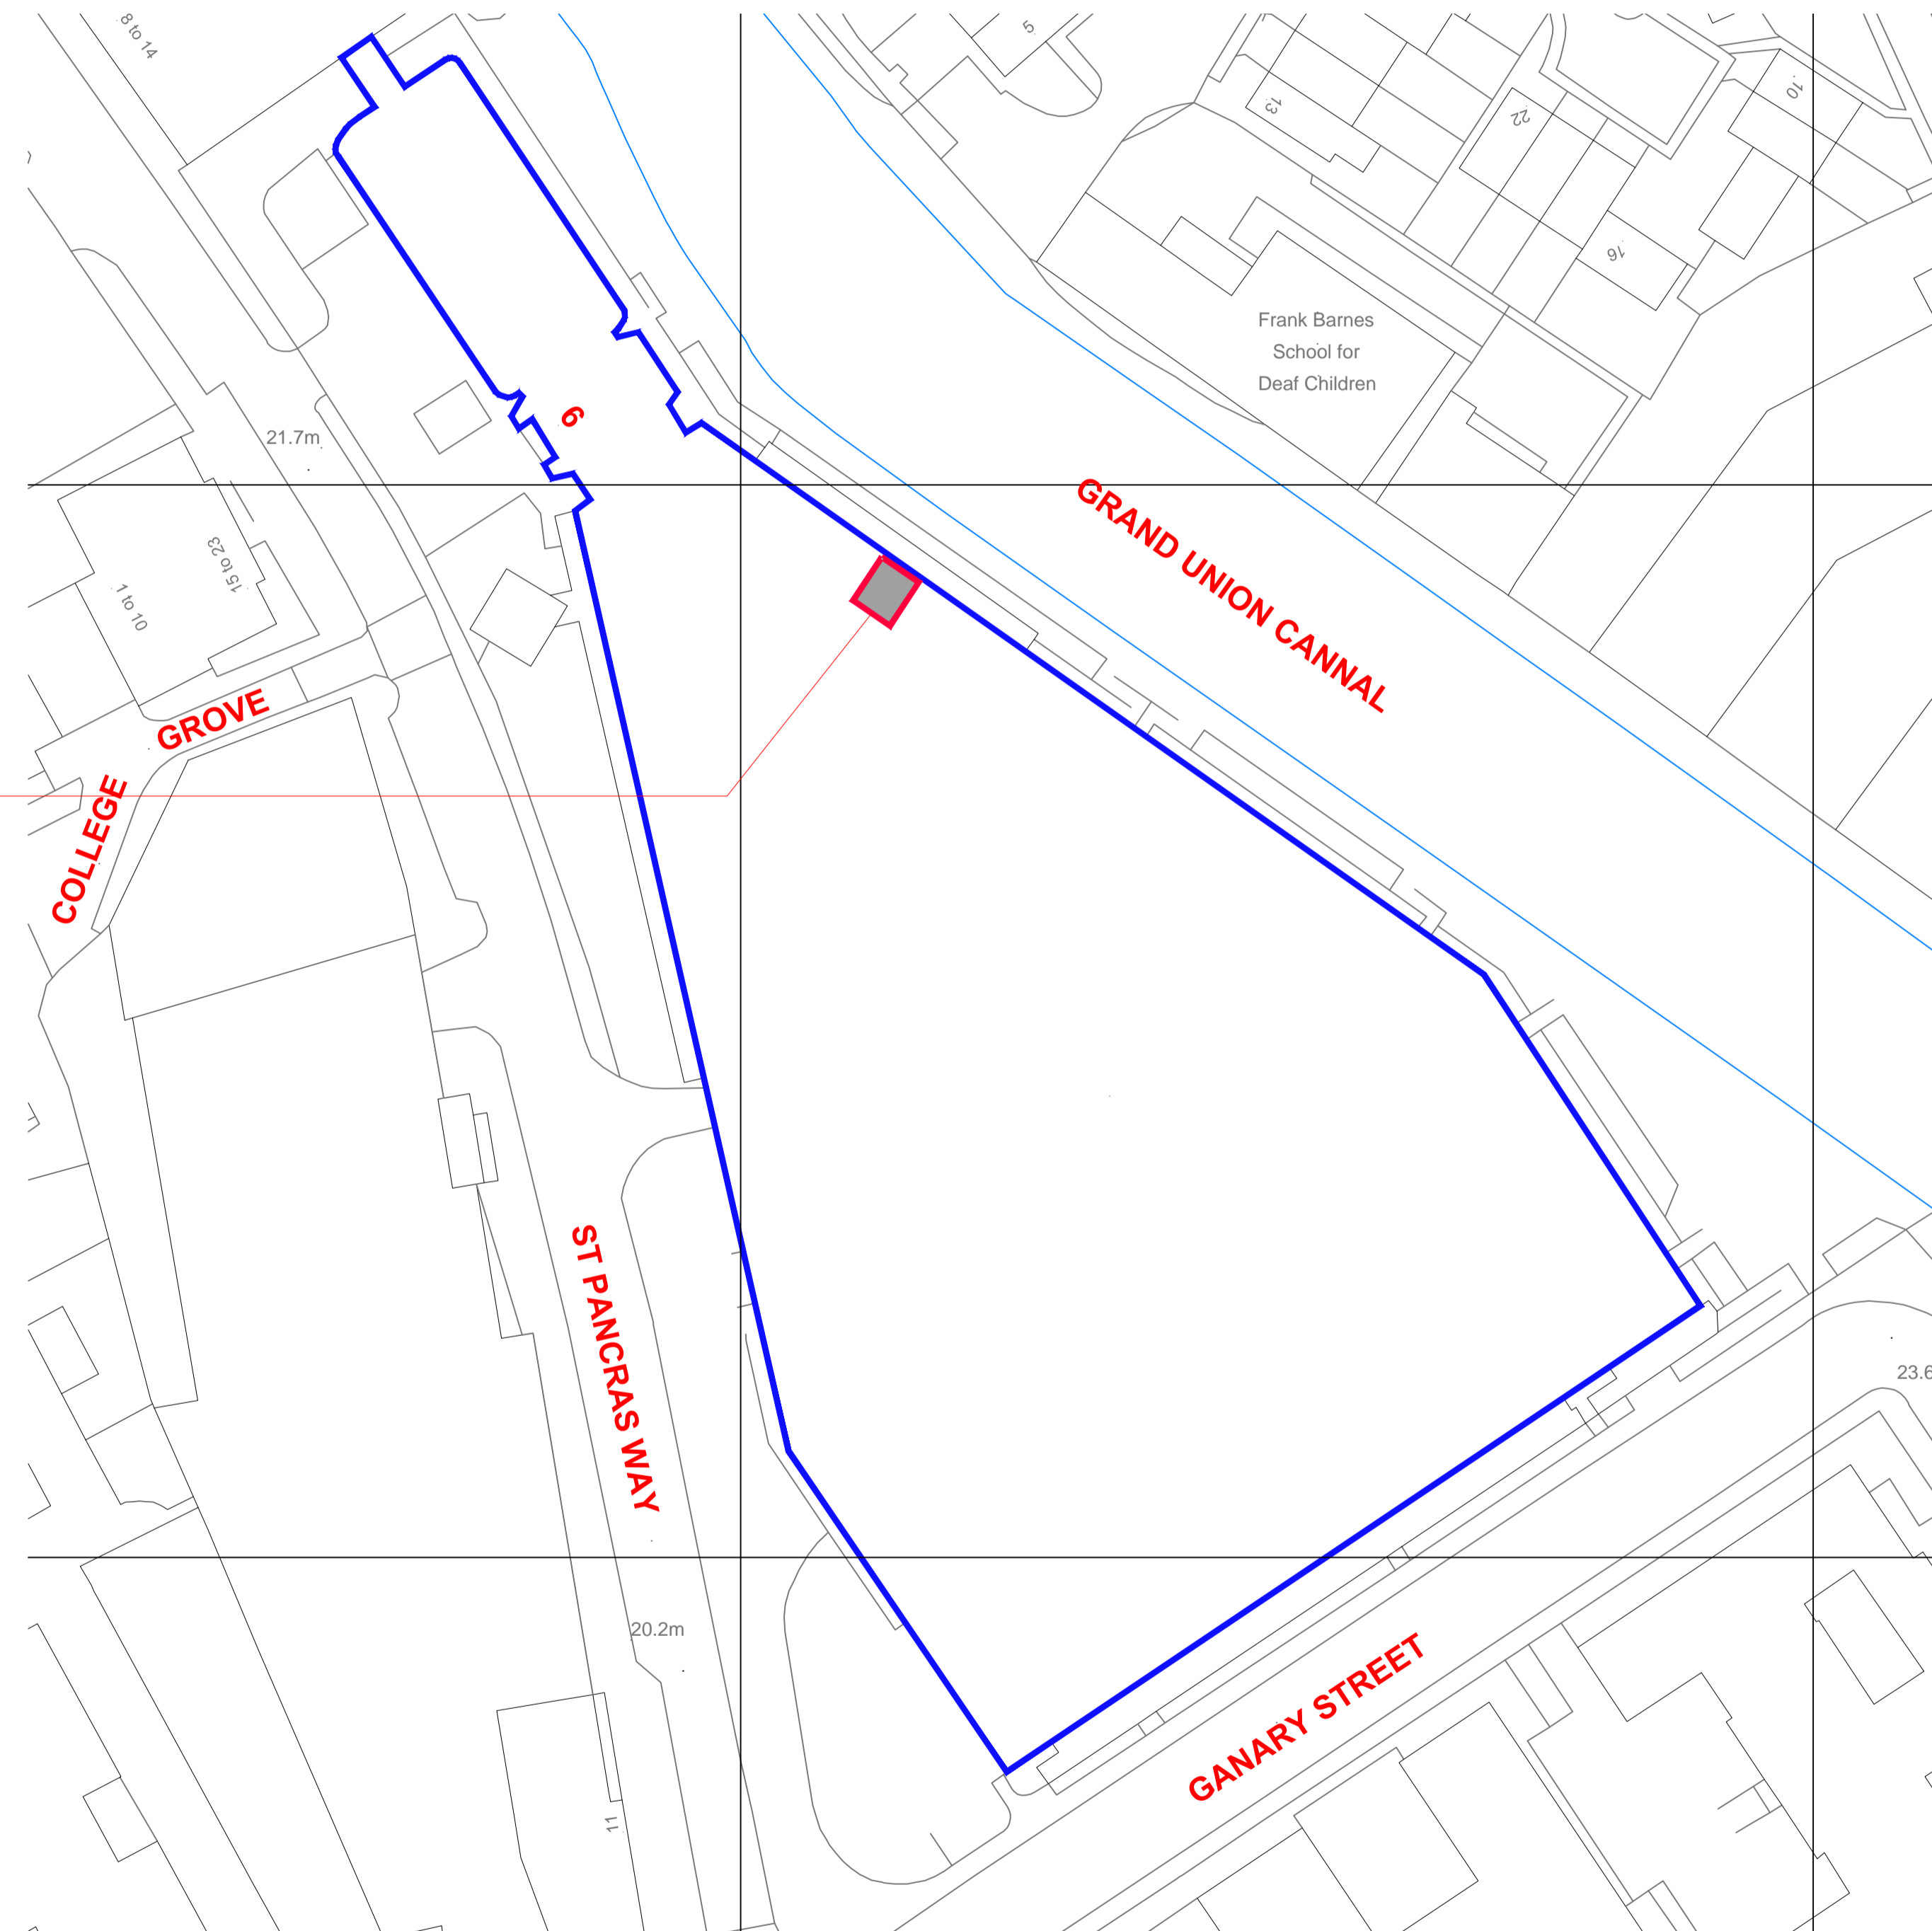

2 Block Plan
DT2 Scale: 1:500



DRAWING STATUS

PRE CONSTRUCTION

PRE CONSTRUCTION / APPROVAL / CONSTRUCTION / AS BUILT

Notes: This drawing must be signed otherwise it will be invalid.
Building parameters taken from as built drawings provided.
Check survey undertaken only, subject to statutory approval.
All dimensions shown are in millimetres unless otherwise shown.

QUALITY CONTROL

MARIS

DESIGNED BY: _____

DESIGNED BY: _____

DESIGNED BY: _____

DATE: _____

CLIENT

PROJECT NAME: _____

DATE: _____

REVISION SCHEDULE

No.	Description	By	Date
-	Drawing first produced	PS/NH	12/01/2016
-	Descriptive amendments		

Ted Baker

Site OS - Site Plan
Planning

21250 01 GRD OS -
Project No Building Floor Detail Rev

Project Address: The Ugly Brown Building
6A St Pancras Way
London NW1 0TB

Drawing Produced by: MH/TH
Amended Date: 22/10/2015

Scale: 1:1250/1:500@A1