


4 Location Plan
 DT3 Scale: 1:2000

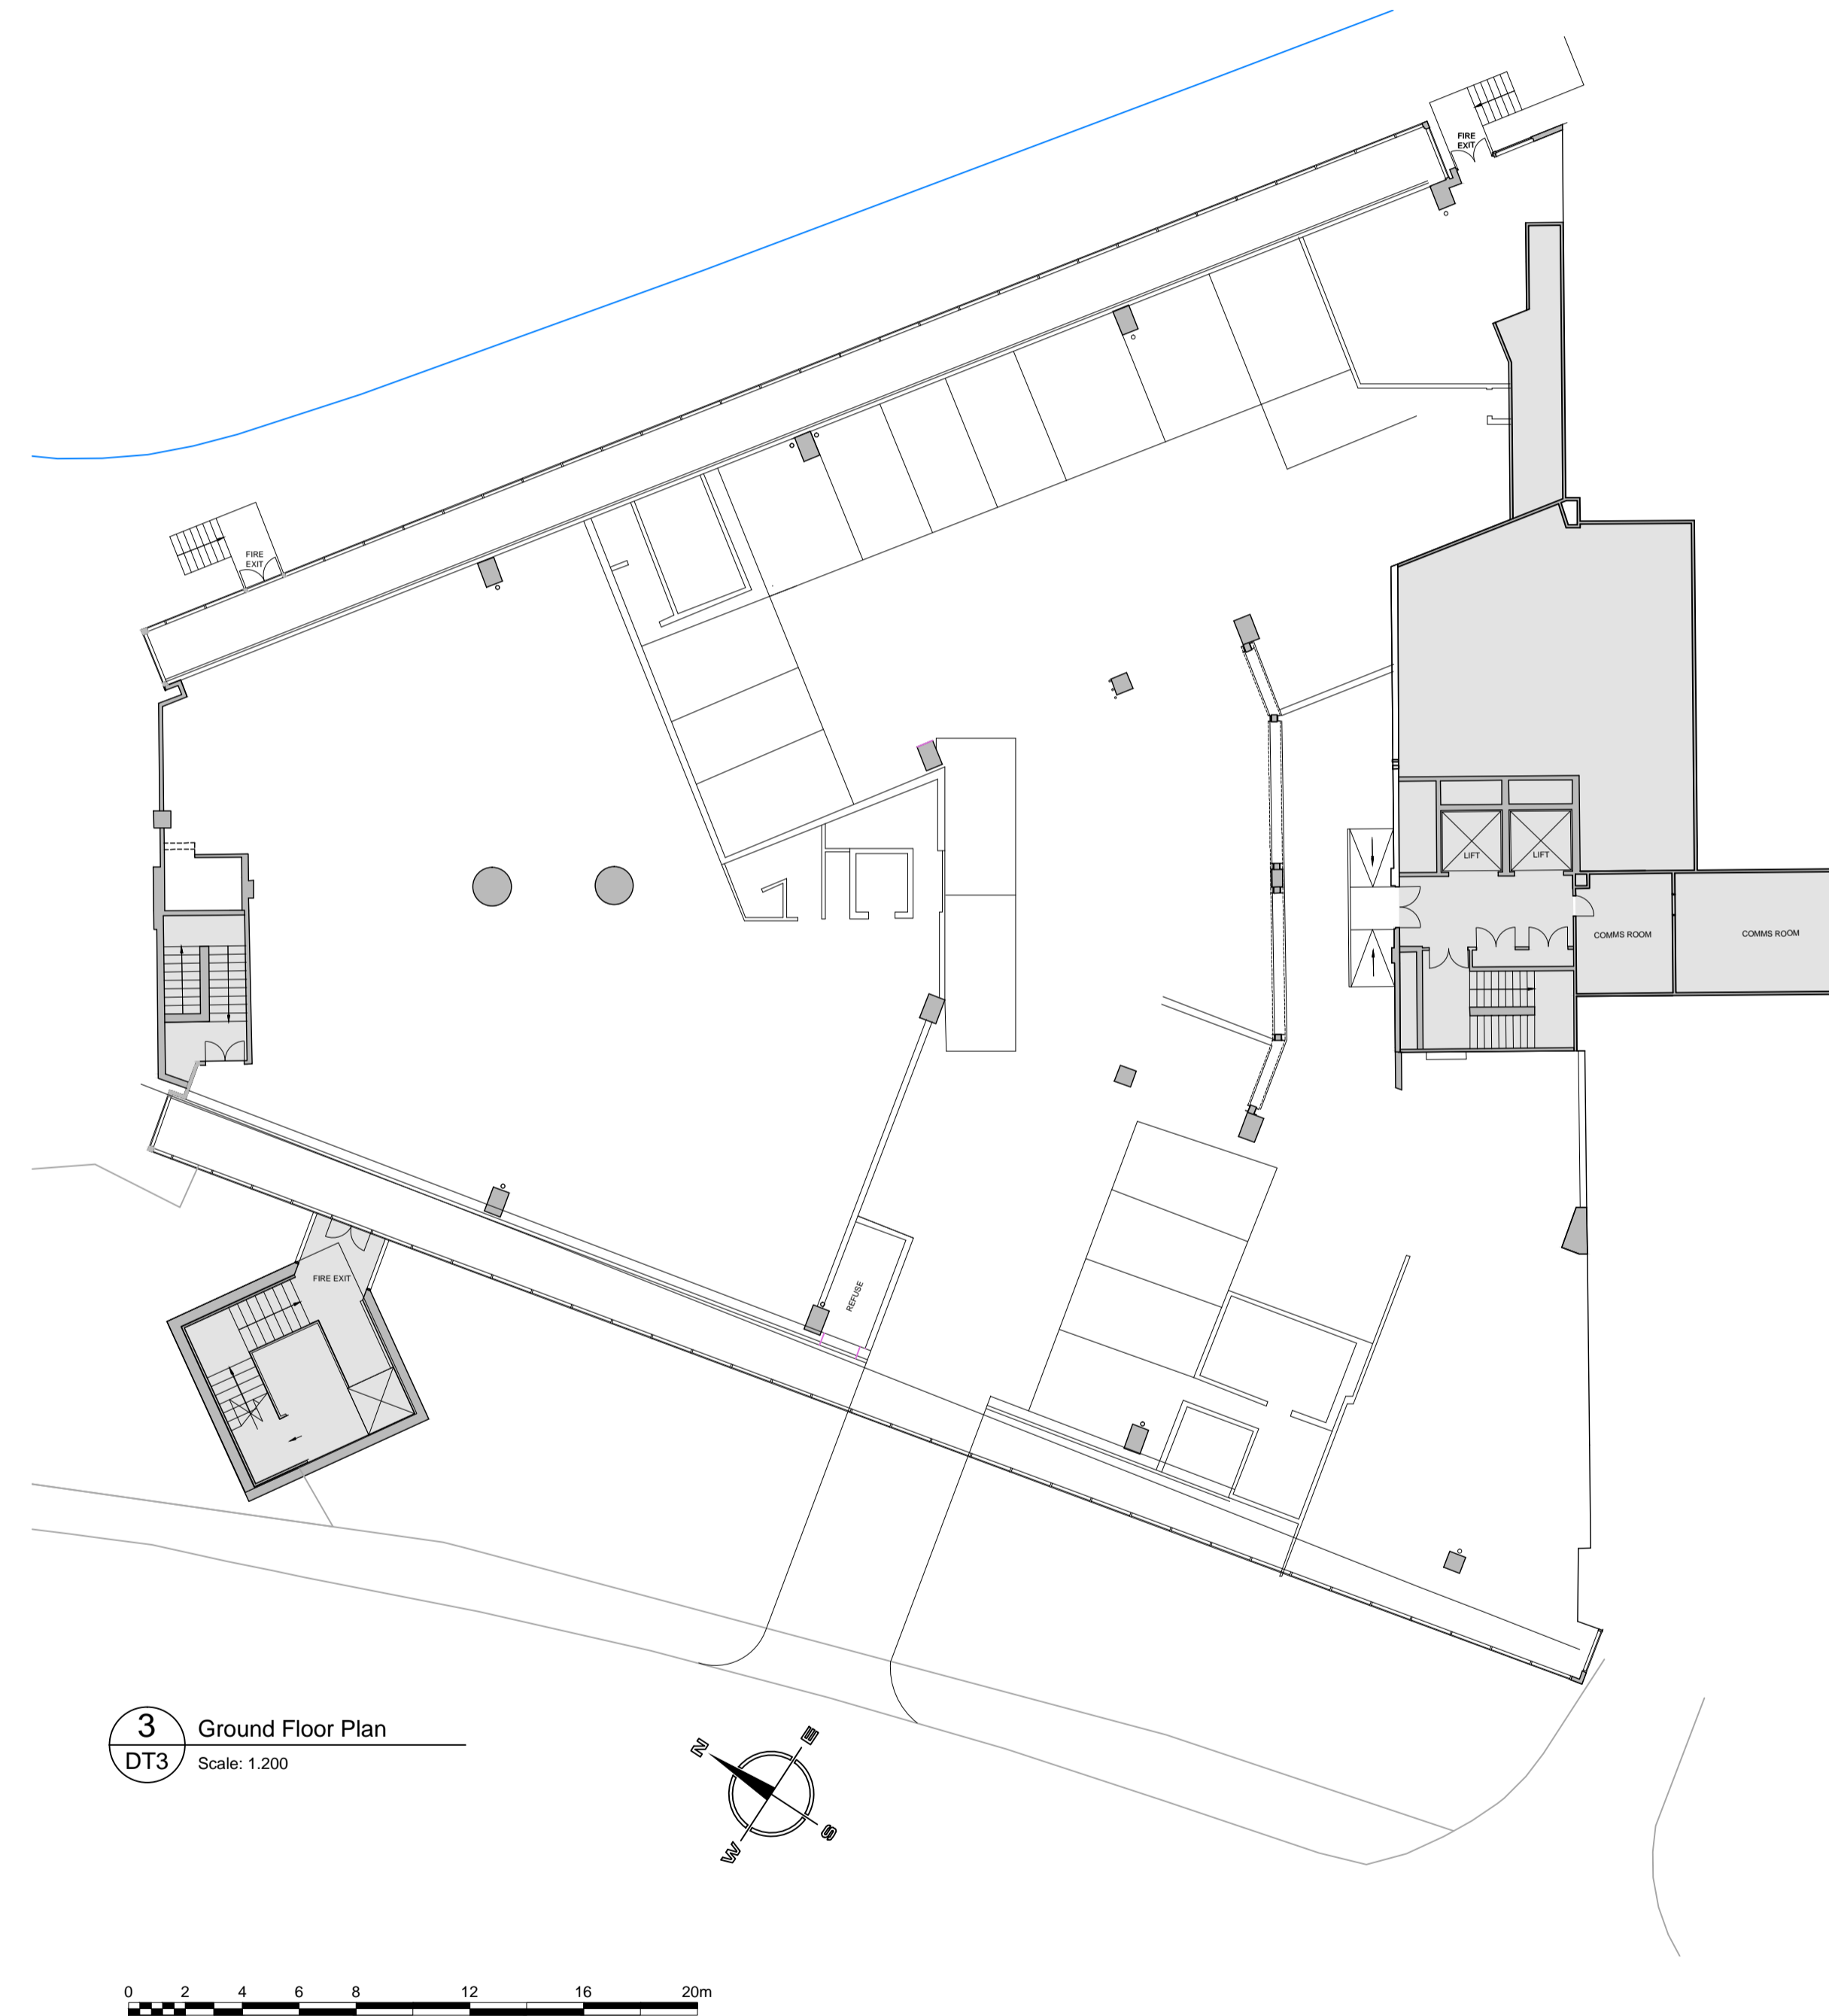

3 Ground Floor Plan
 DT3 Scale: 1:200

DRAWING STATUS

PRE CONSTRUCTION

PRE CONSTRUCTION / APPROVAL / CONSTRUCTION / AS BUILT

Notes: This drawing must be signed otherwise it will be invalid
 Building parameters taken from as built drawings provided
 Check survey undertaken only, subject to statutory approval
 All dimensions shown are in millimetres unless otherwise shown

QUALITY CONTROL

MARIS
 DESIGNED BY: _____
 ARCHITECTURAL TECHNICIAN: _____
 DRAWING DIRECTOR: _____
 TECHNICAL DIRECTOR: _____
 SUPERVISOR: _____
 DATE: _____

CLIENT
 PROJECT: _____
 PROJECT NAME: _____
 ON BEHALF OF: _____
 DATE: _____

REVISION SCHEDULE

No.	Description	By	Date
-	Drawing first produced	PS/NH	12/01/2016
-	Descriptive amendments		

Ted Baker

Existing - Ground Floor Layout
 Planning

21250 01 GRD EGA -

Project No Building Floor Detail Rev
 Project Address: **The Ugly Brown Building**
 6A St Pancras Way
 London NW1 0TB

Drawing Produced by: **MH/TH**
 Amended Date: **22/10/2015**
 Scale: **1:2000/1:200@A1**