



Monahan Blythen Hopkins
architects



166 Clerkenwell Road London EC1R 5DE Tel 020 7833 9616 Email : admin@mbharchitects.co.uk

Client : Barwark Limited
Job Title : 125 Clerkenwell Road
Drawing: Rear Elevation Demolition

Scale : 1:100@A3
Dwg No: 125CR/P/EX17

Date : Apr. 2015
Rev :

All Dimensions Must Be Checked On Site and Not Scaled From This Drawing
Copyright Monahan Blythen Hopkins Architects Ltd

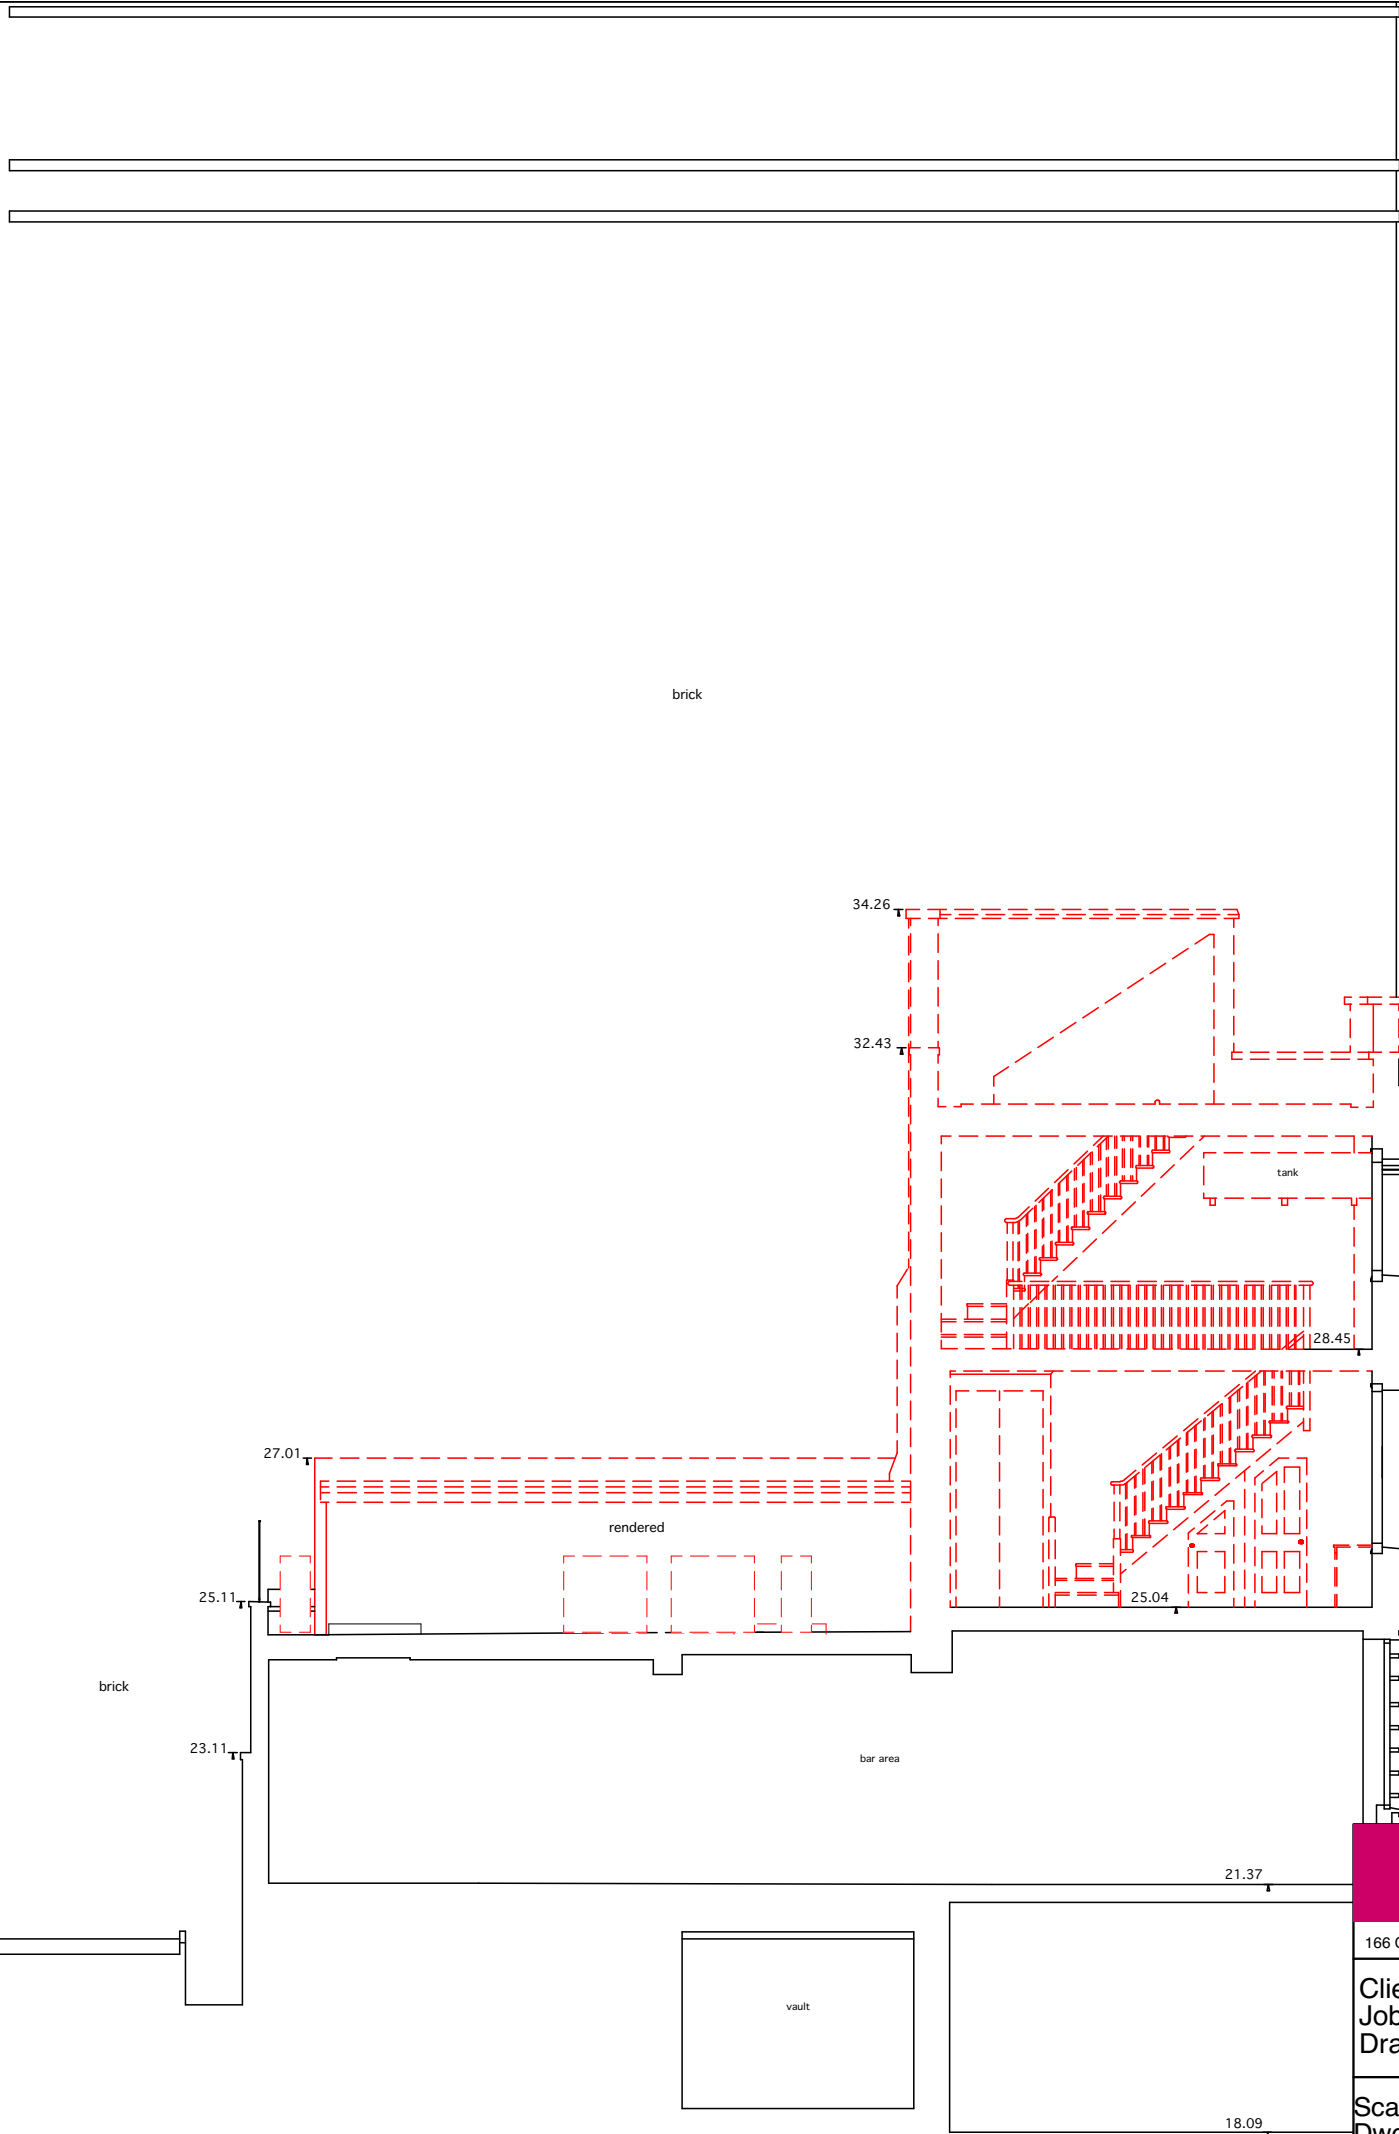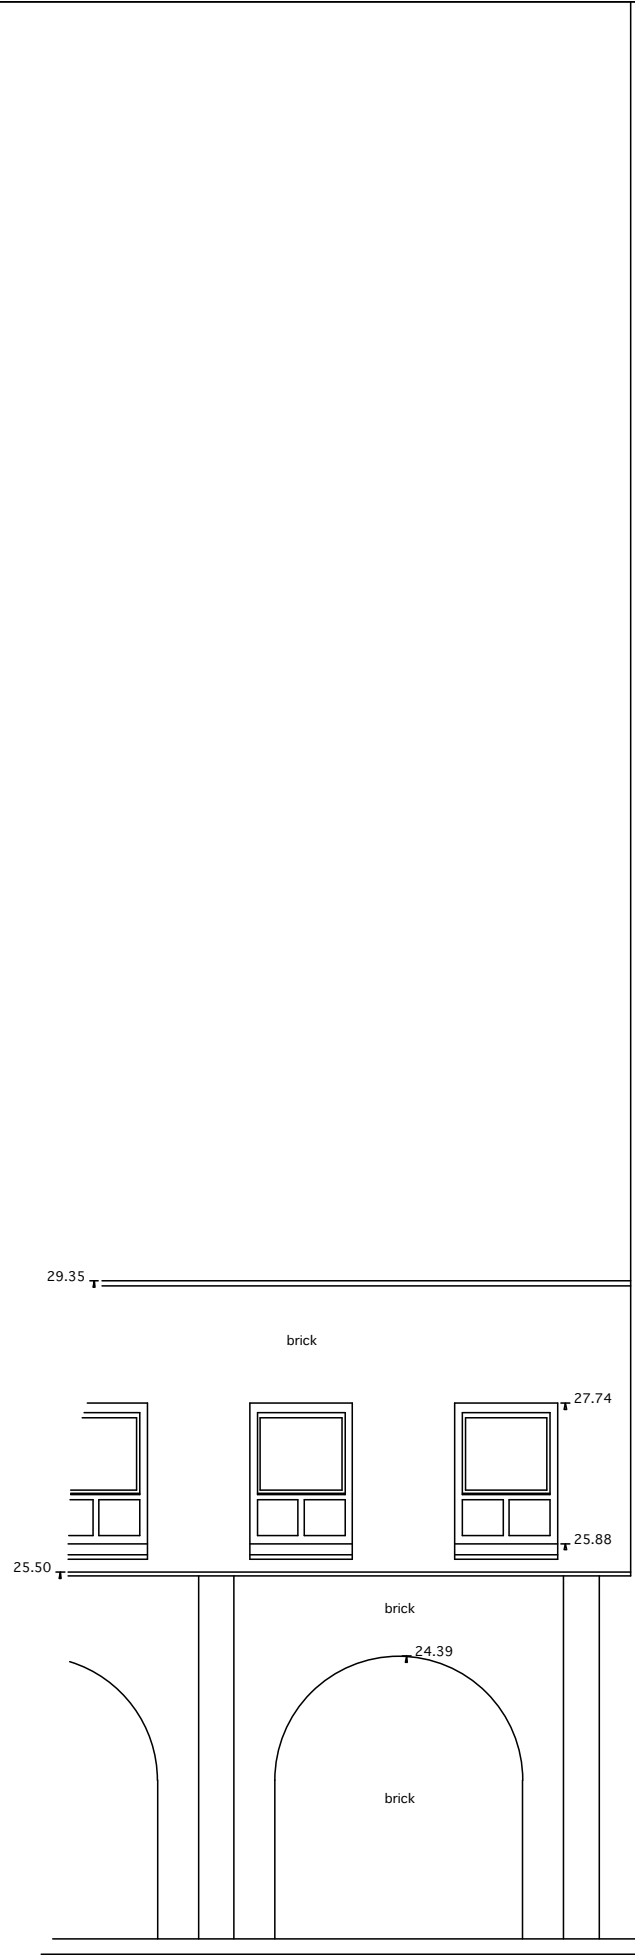

Roof

2nd Floor

1st Floor

CLERKENWELL ROAD

Monahan Blythen Hopkins
architects

166 Clerkenwell Road London EC1R 5DE Tel 020 7833 9616 Email : admin@mbharchitects.co.uk


Client : Barwark Limited
Job Title : 125 Clerkenwell Road
Drawing: Section A Demolition

Scale : 1:100@A3
Dwg No: 125CR/P/EX18

Date : Apr. 2015
Rev :

All Dimensions Must Be Checked On Site and Not Scaled From This Drawing
Copyright Monahan Blythen Hopkins Architects Ltd



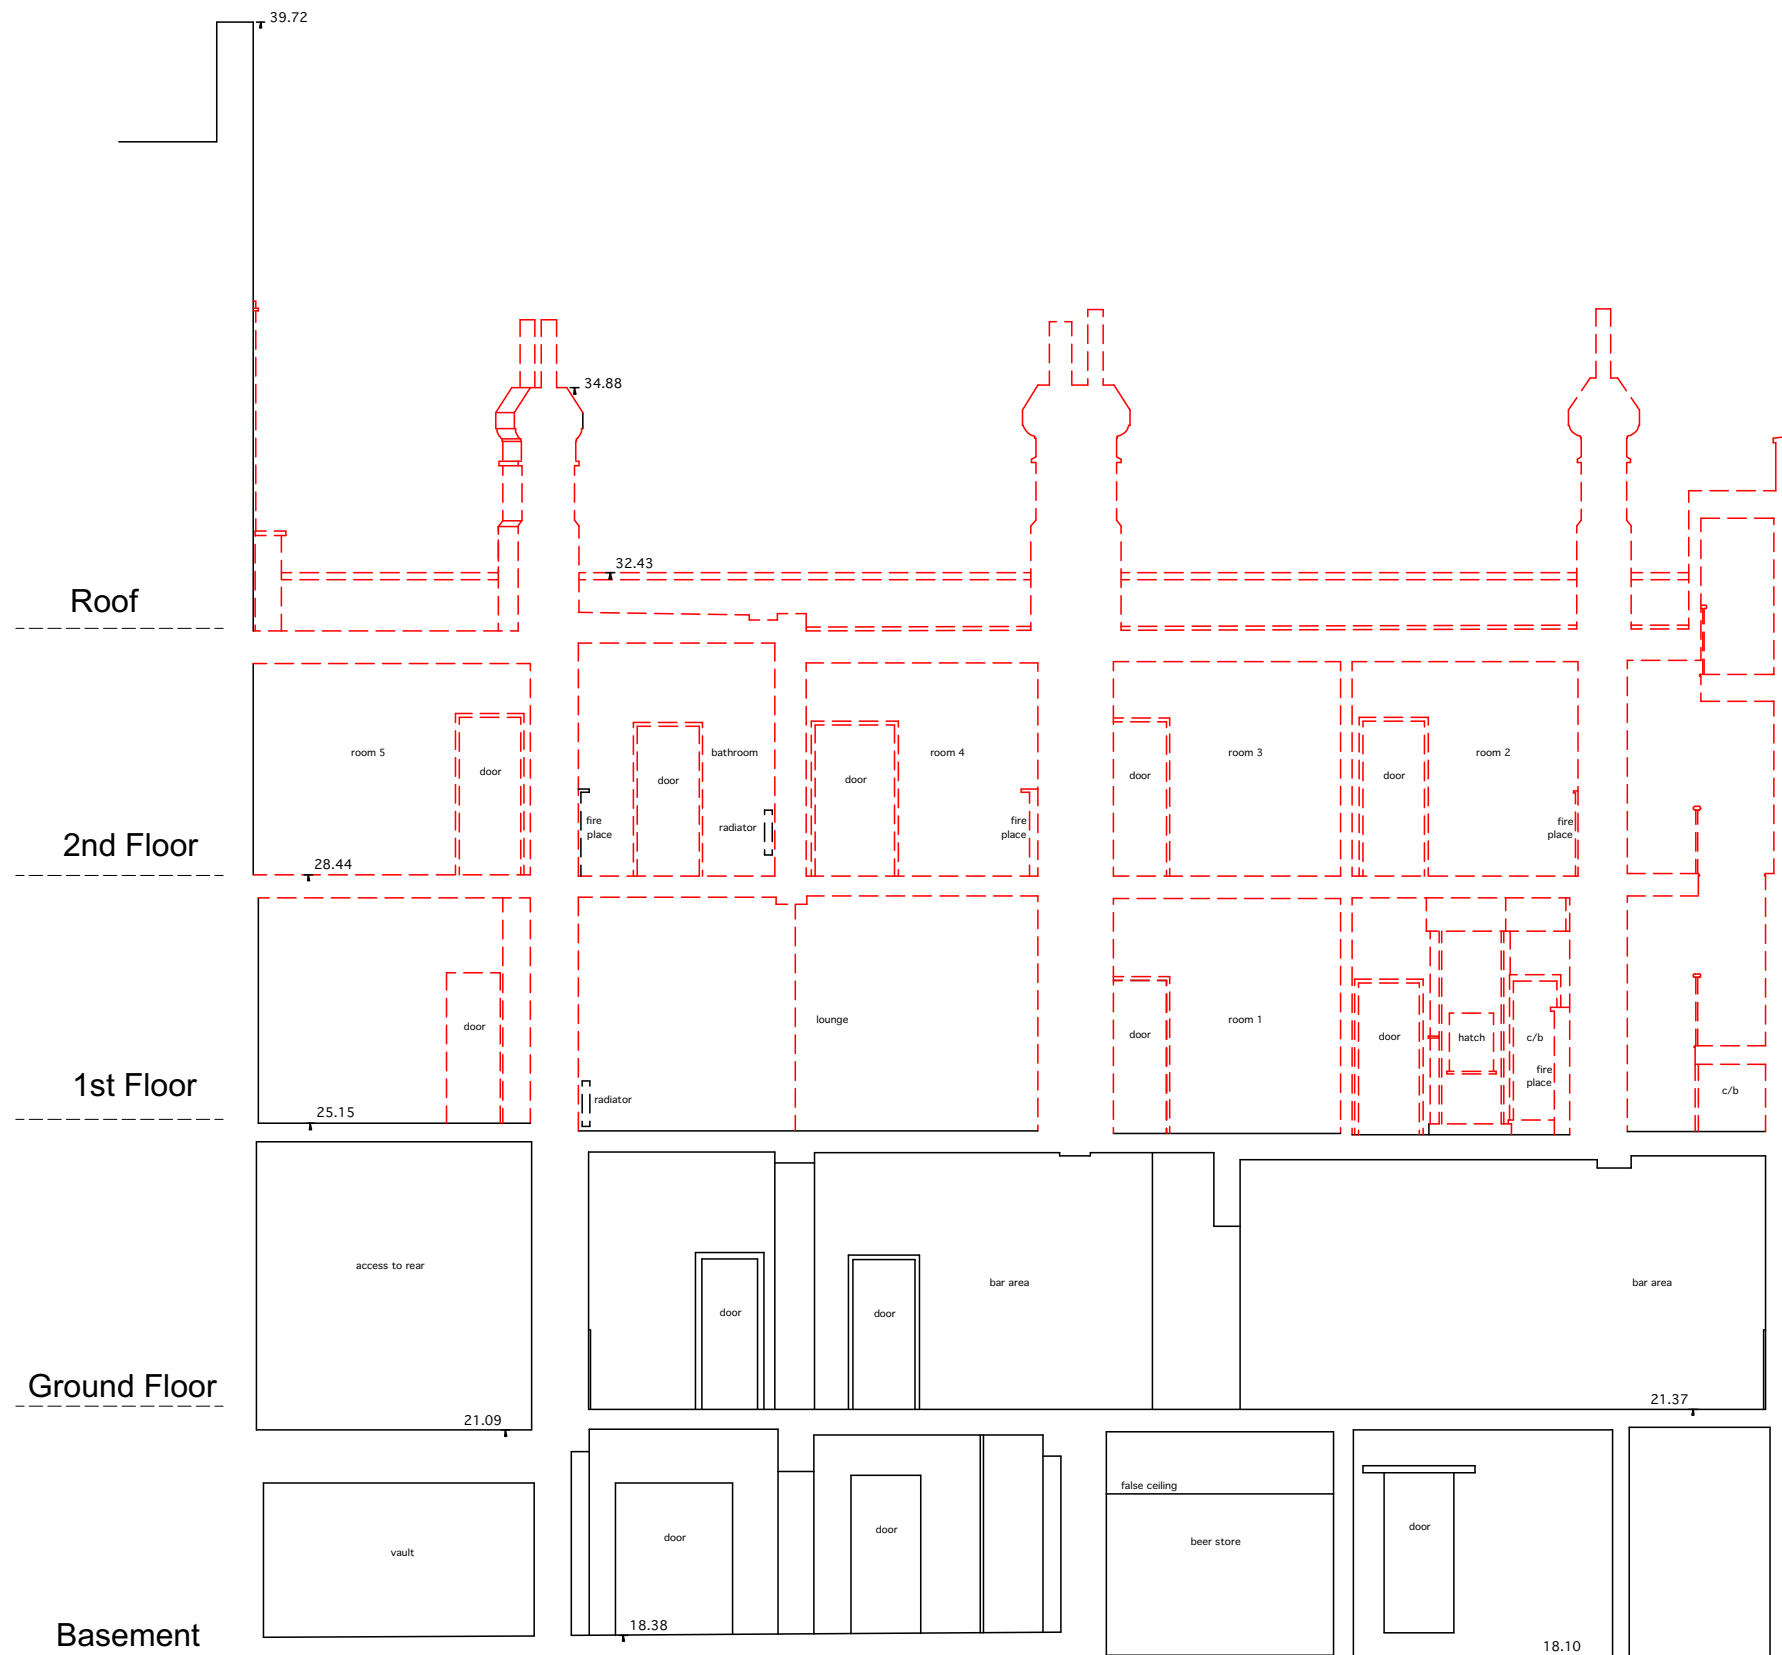

Monahan Blythen Hopkins
architects

166 Clerkenwell Road London EC1R 5DE Tel 020 7833 9616 Email : admin@mbharchitects.co.uk


Client : Barwark Limited
 Job Title : 125 Clerkenwell Road
 Drawing: Section B Demolition

Scale : 1:100@A3
 Dwg No: 125CR/P/EX19

Date : Apr. 2015
 Rev :

All Dimensions Must Be Checked On Site and Not Scaled From This Drawing
 Copyright Monahan Blythen Hopkins Architects Ltd

Sectional Elevation 4

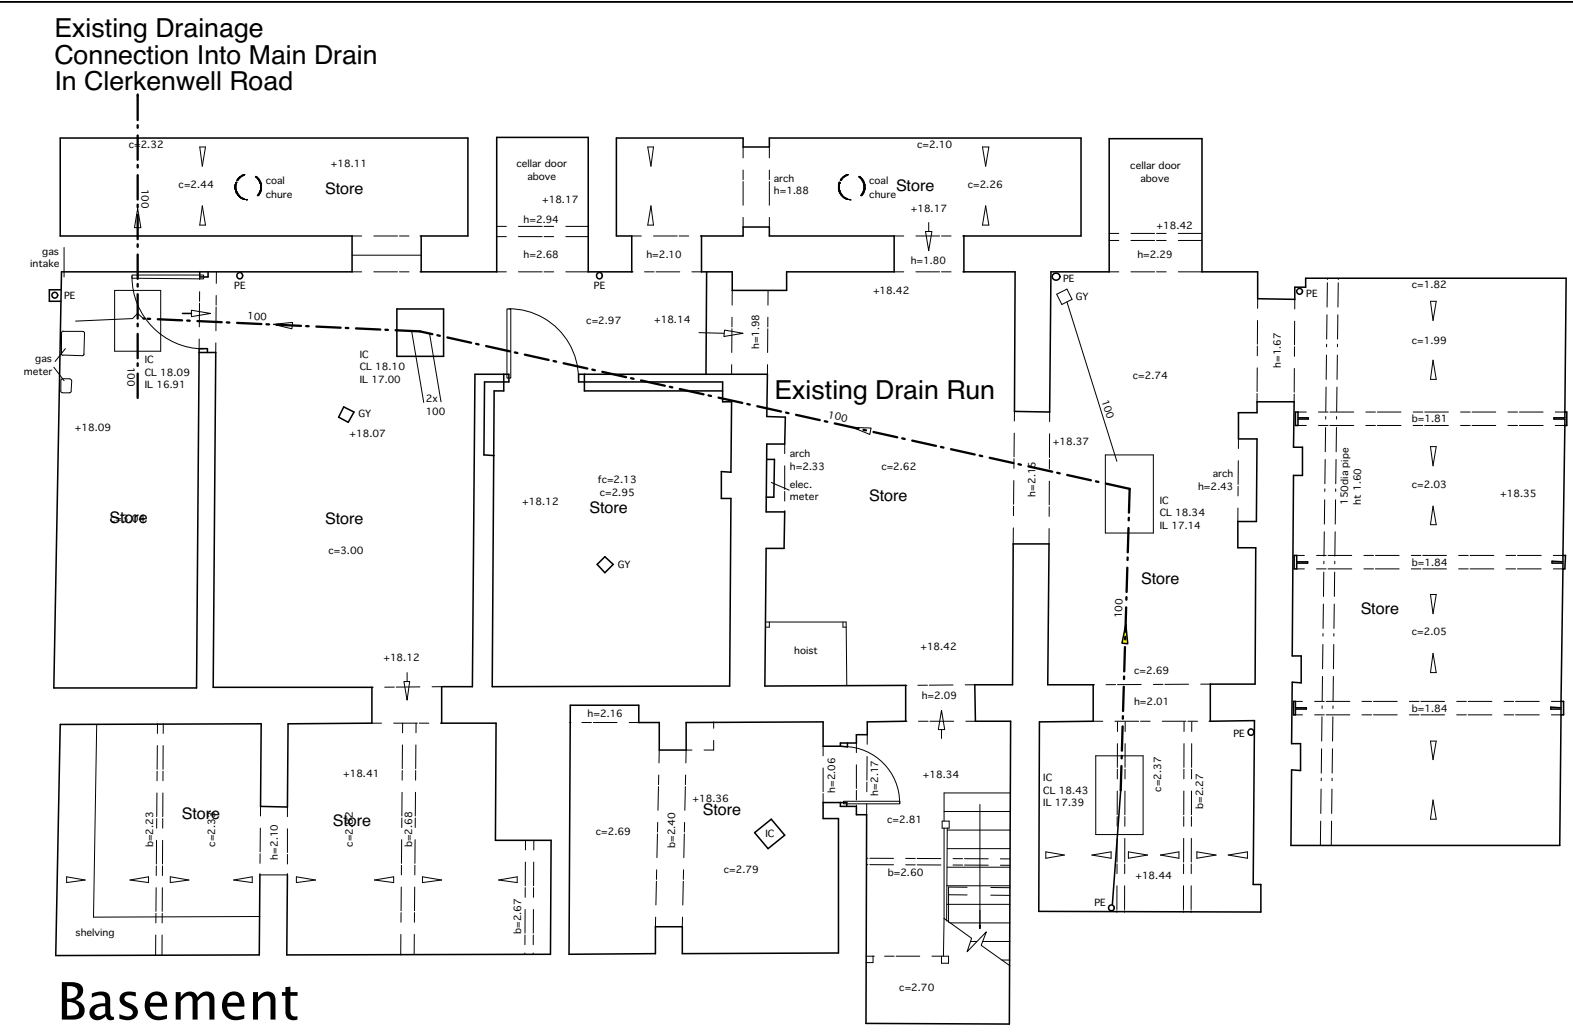

Basement

Planning Application

Monahan Blythen Hopkins
architects


166 Clerkenwell Road London EC1R 5DE Tel 020 7833 9616 Email : admin@mbharchitects.co.uk

Client : Barwark Limited
 Job Title : 125 Clerkenwell Road
 Drawing: Basement Plan Demolition

Scale : 1:100@A3
 Dwg No: 125CR/P/EX11

Date : Apr. 2015
 Rev :

All Dimensions Must Be Checked On Site and Not Scaled From This Drawing
 Copyright Monahan Blythen Hopkins Architects Ltd

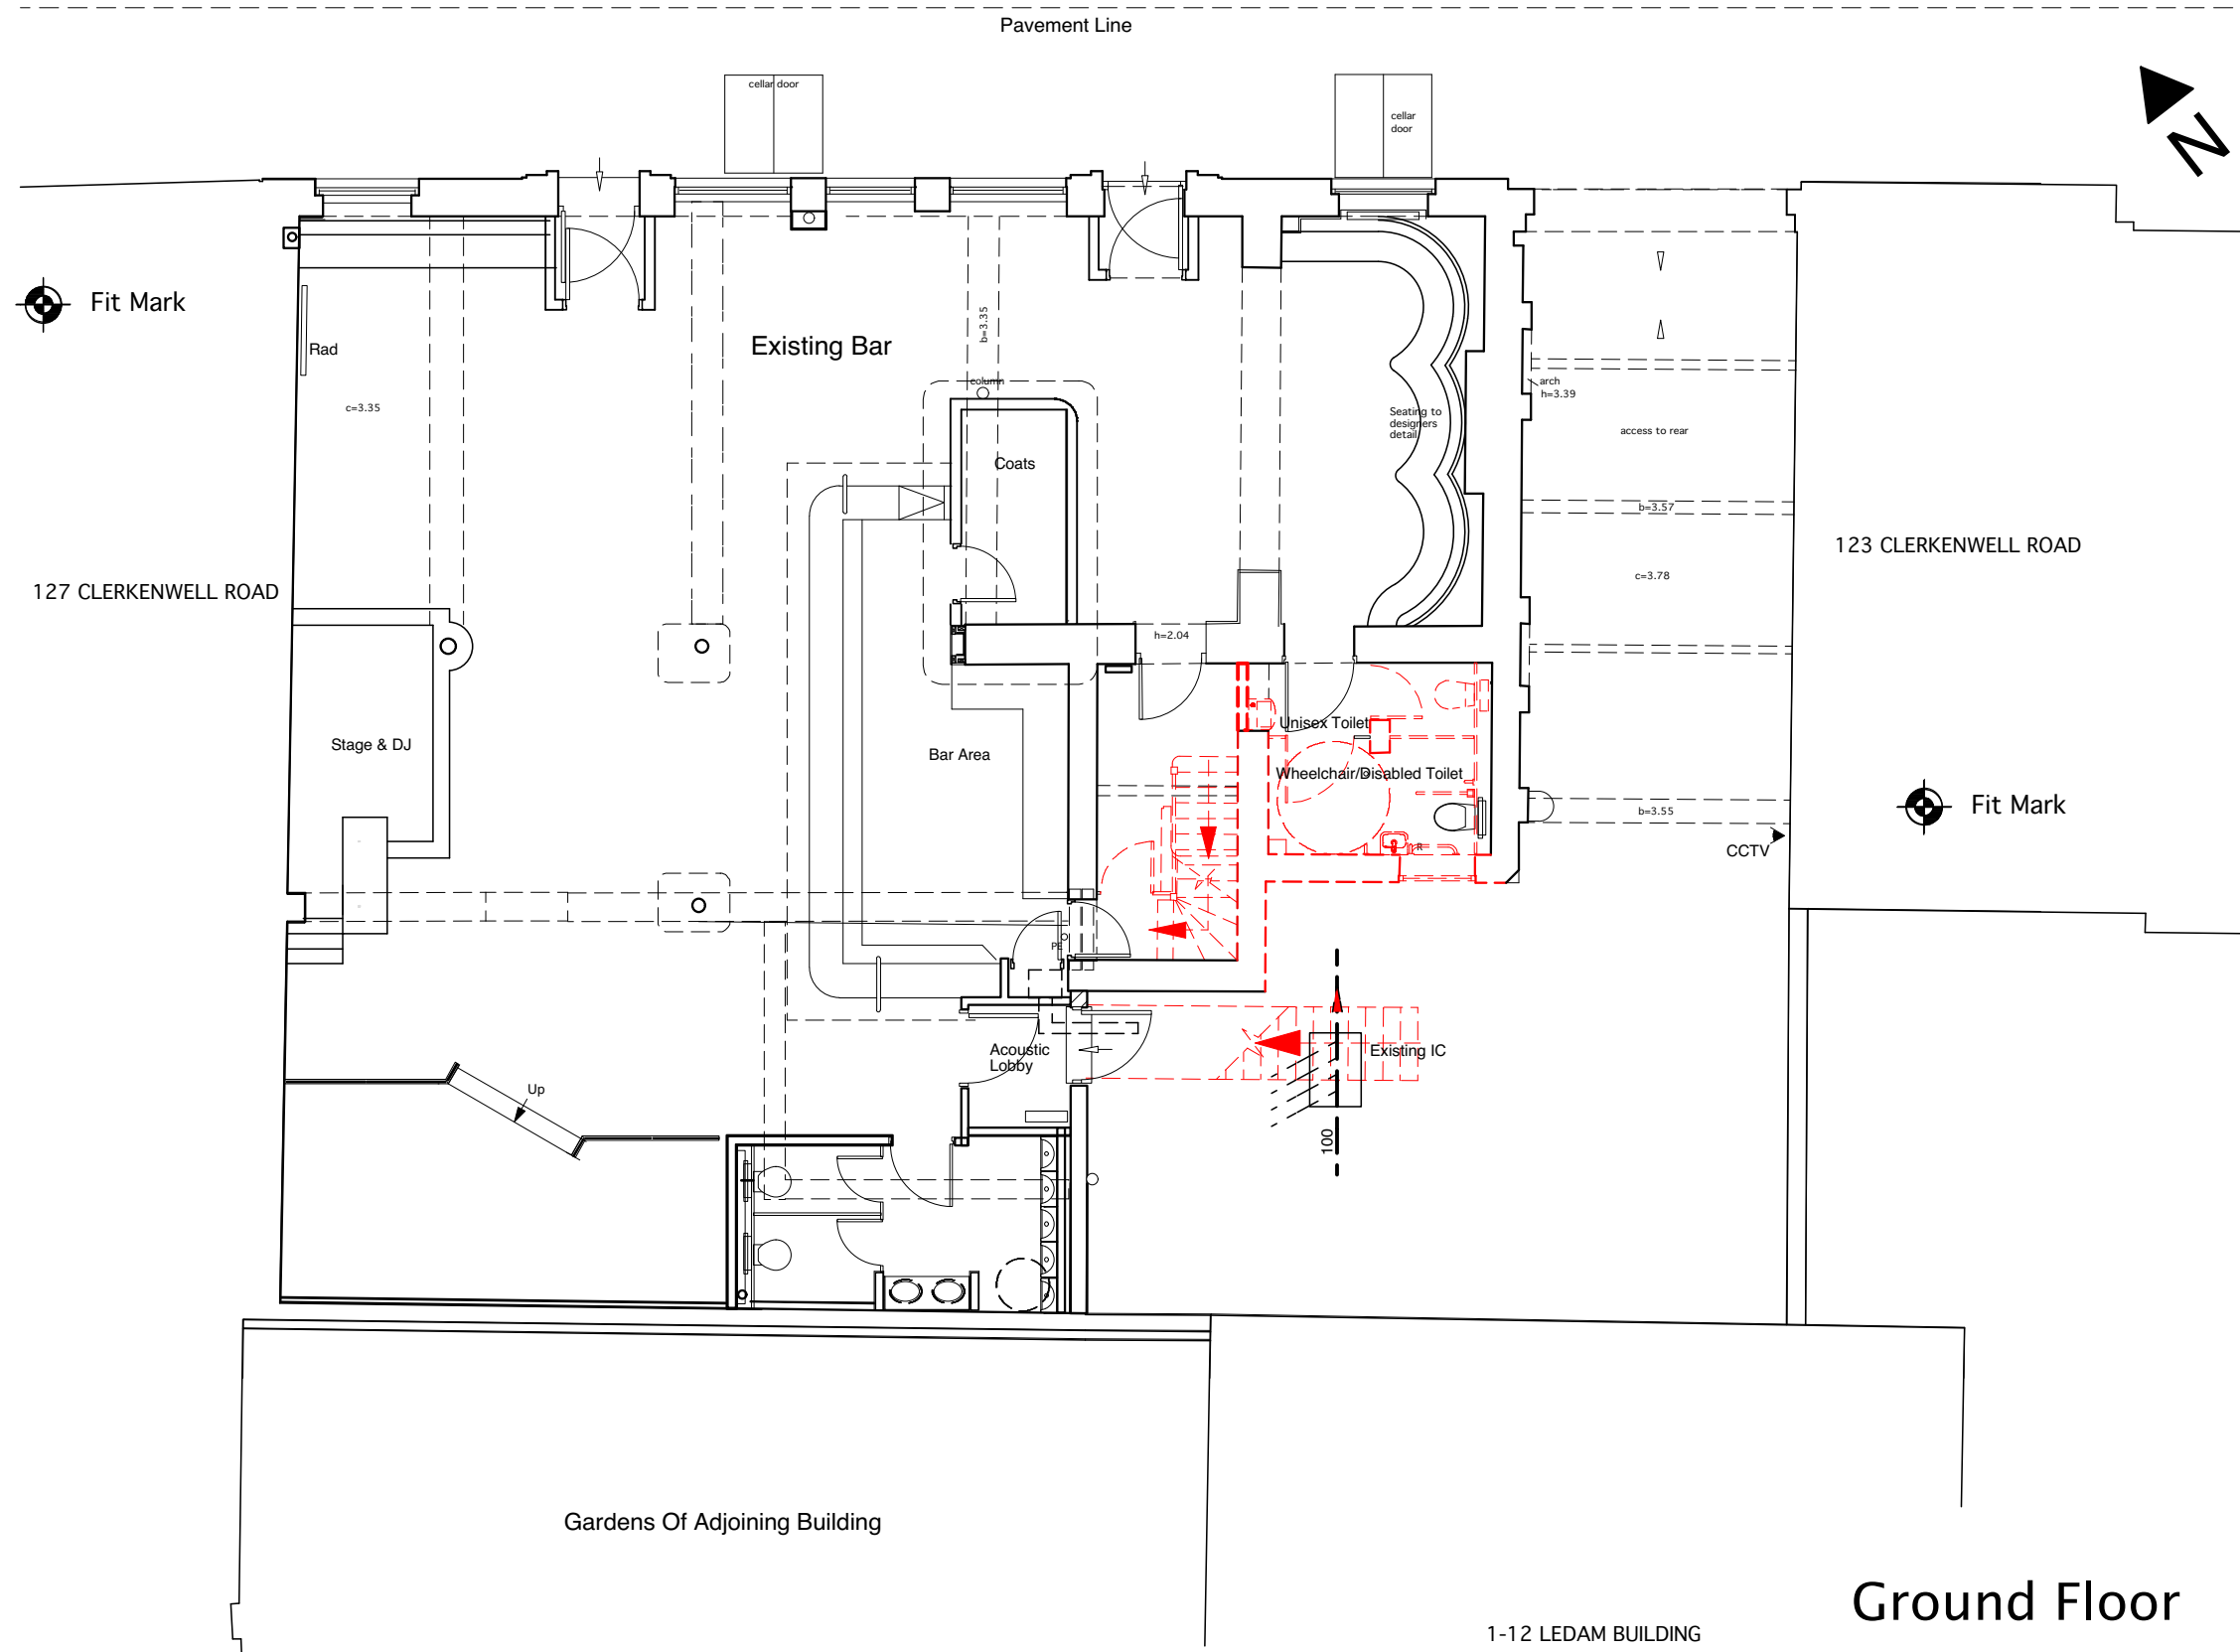

Ground Floor Planning Application

1-12 LEDAM BUILDING

Monahan Blythen Hopkins
architects

166 Clerkenwell Road London EC1R 5DE Tel 020 7833 9616 Email : admin@mbharchitects.co.uk

Client : Barwark Limited
Job Title : 125 Clerkenwell Road
Drawing: Ground Floor Plan Demolition




Scale : 1:100@A3
Dwg No: 125CR/P/EX12

Date : Apr. 2015
Rev :

All Dimensions Must Be Checked On Site and Not Scaled From This Drawing
Copyright Monahan Blythen Hopkins Architects Ltd

127 CLERKENWELL ROAD

123 CLERKENWELL ROAD

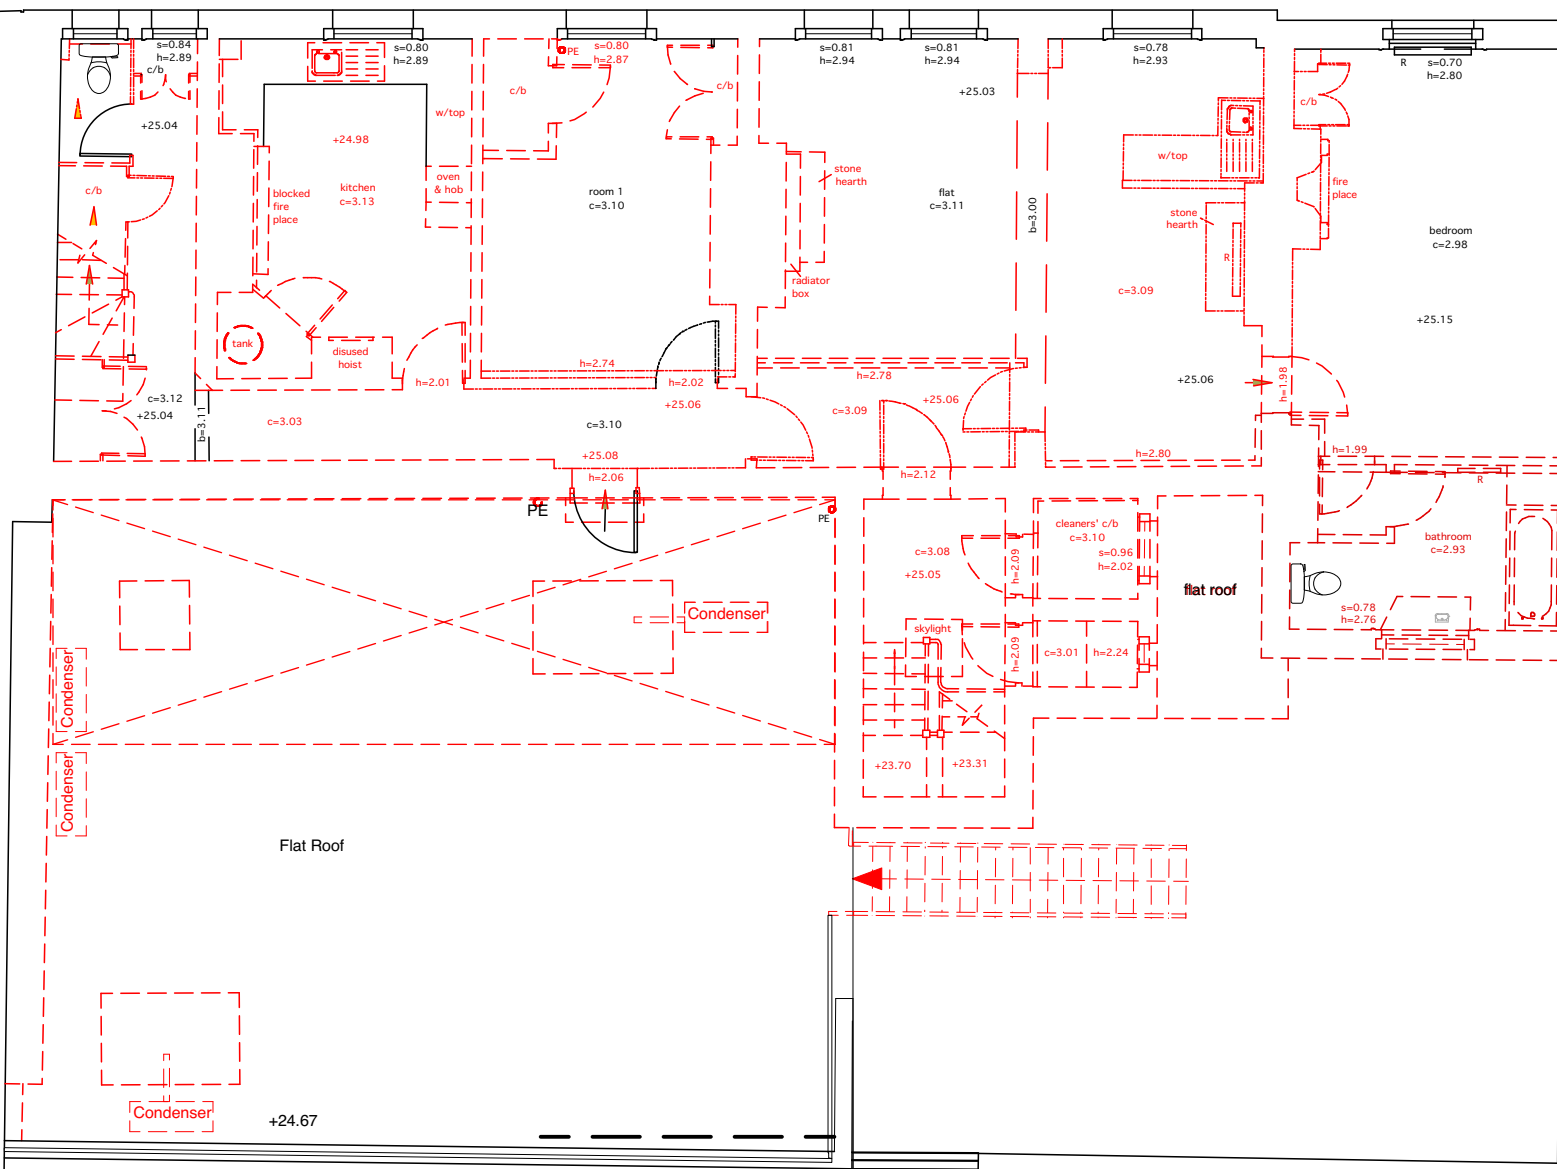  

First Floor

1-12 LEDAM BUILDING

Planning Application

Monahan Blythen Hopkins
 architects


166 Clerkenwell Road London EC1R 5DE Tel 020 7833 9616 Email : admin@mbharchitects.co.uk

Client : Barwark Limited
 Job Title : 125 Clerkenwell Road
 Drawing: First Floor Plan Demolition

Scale : 1:100@A3
 Dwg No: 125CR/P/EX13

Date : Apr. 2015
 Rev :

All Dimensions Must Be Checked On Site and Not Scaled From This Drawing
 Copyright Monahan Blythen Hopkins Architects Ltd

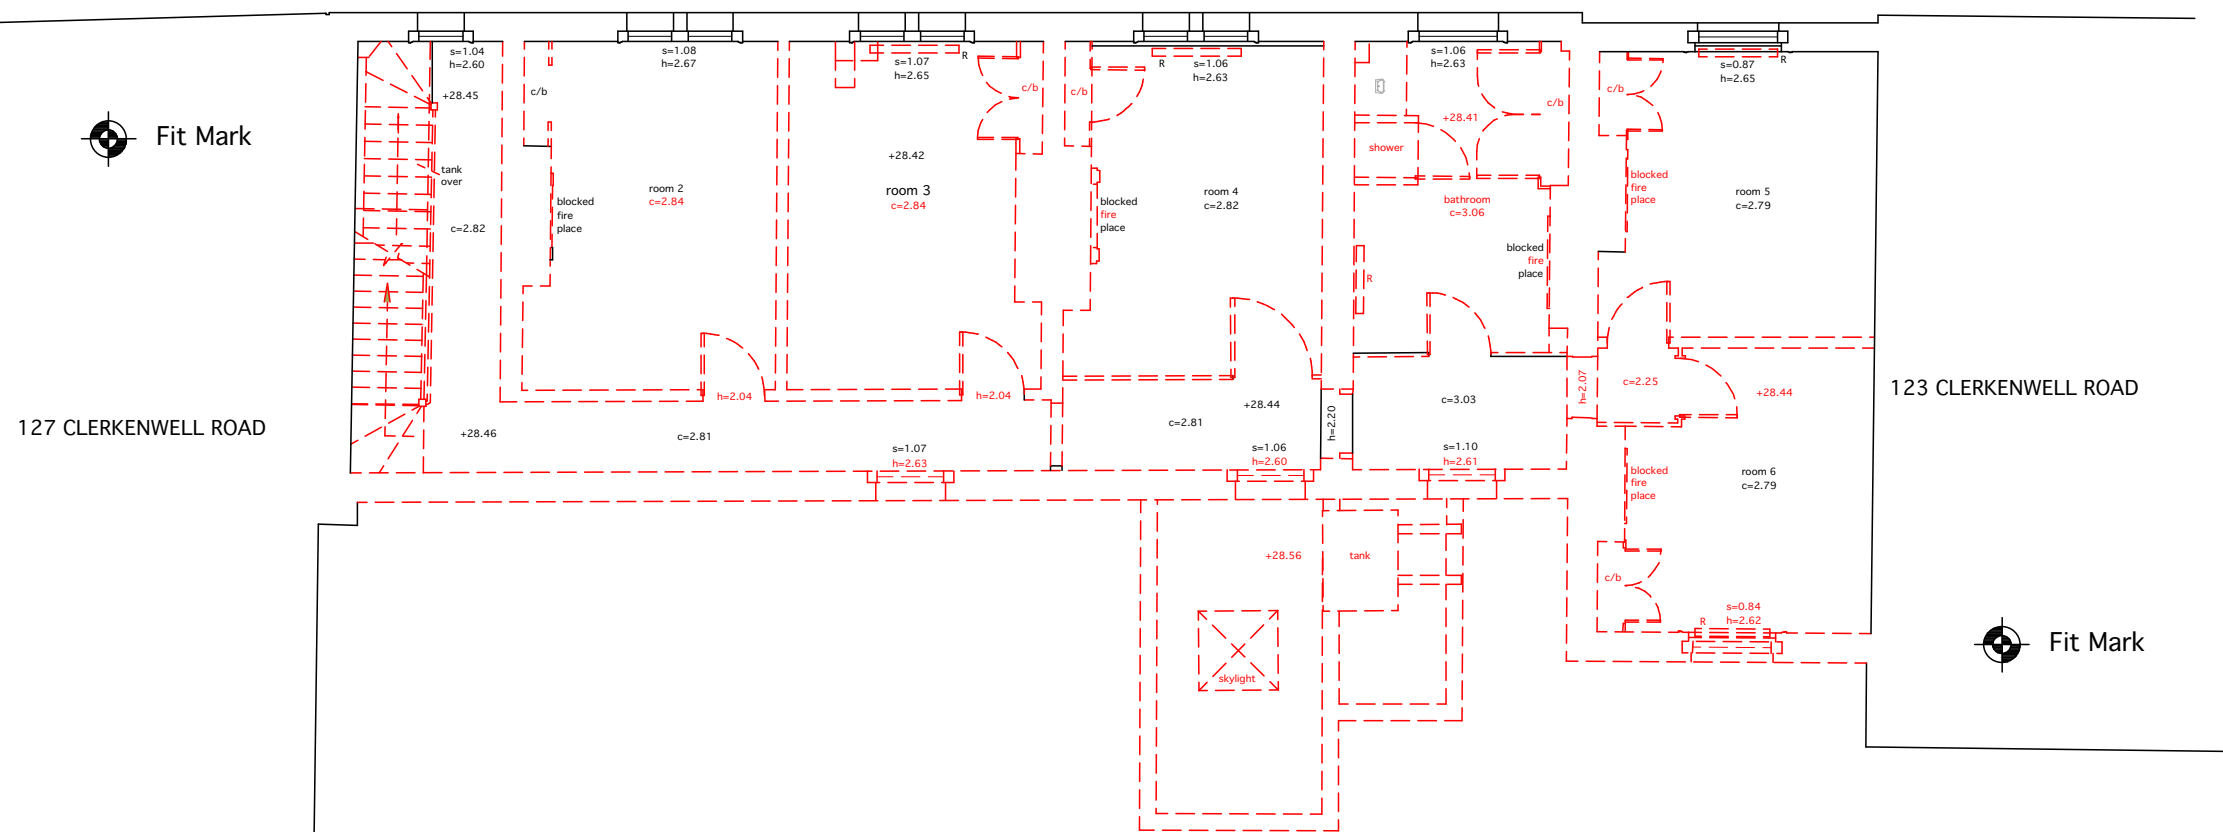

Second Floor

1-12 LEDAM BUILDING

Monahan Blythen Hopkins
architects

166 Clerkenwell Road London EC1R 5DE Tel 020 7833 9616 Email : admin@mbharchitects.co.uk

Client : Barwark Limited
 Job Title : 125 Clerkenwell Road
 Drawing: Second Floor Plan Demolition

Scale : 1:100@A3 Dwg No: 125CR/P/EX14	Date : Apr. 2015 Rev :	All Dimensions Must Be Checked On Site and Not Scaled From This Drawing Copyright Monahan Blythen Hopkins Architects Ltd
--	---------------------------	---



Roof Plan

Monahan Blythen Hopkins
architects

166 Clerkenwell Road London EC1R 5DE Tel 020 7833 9616 Email : admin@mbharchitects.co.uk

Client : Barwark Limited
 Job Title : 125 Clerkenwell Road
 Drawing: Roof Plan Demolition

Scale : 1:100@A3 Dwg No: 125CR/P/EX15	Date : Apr. 2015 Rev :
--	---------------------------

All Dimensions Must Be Checked On Site and Not Scaled From This Drawing
Copyright Monahan Blythen Hopkins Architects Ltd



Monahan Blythen Hopkins
architects

166 Clerkenwell Road London EC1R 5DE Tel 020 7833 9616 Email : admin@mbharchitects.co.uk

Client : Barwark Limited
 Job Title : 125 Clerkenwell Road
 Drawing: Front Elevation Demolition

Scale : 1:100@A3
 Dwg No: 125CR/P/EX16
 Date : Apr. 2015
 Rev :
 All Dimensions Must Be Checked On Site and Not Scaled From This Drawing
 Copyright Monahan Blythen Hopkins Architects Ltd