



1.A.4 First Floor Plan

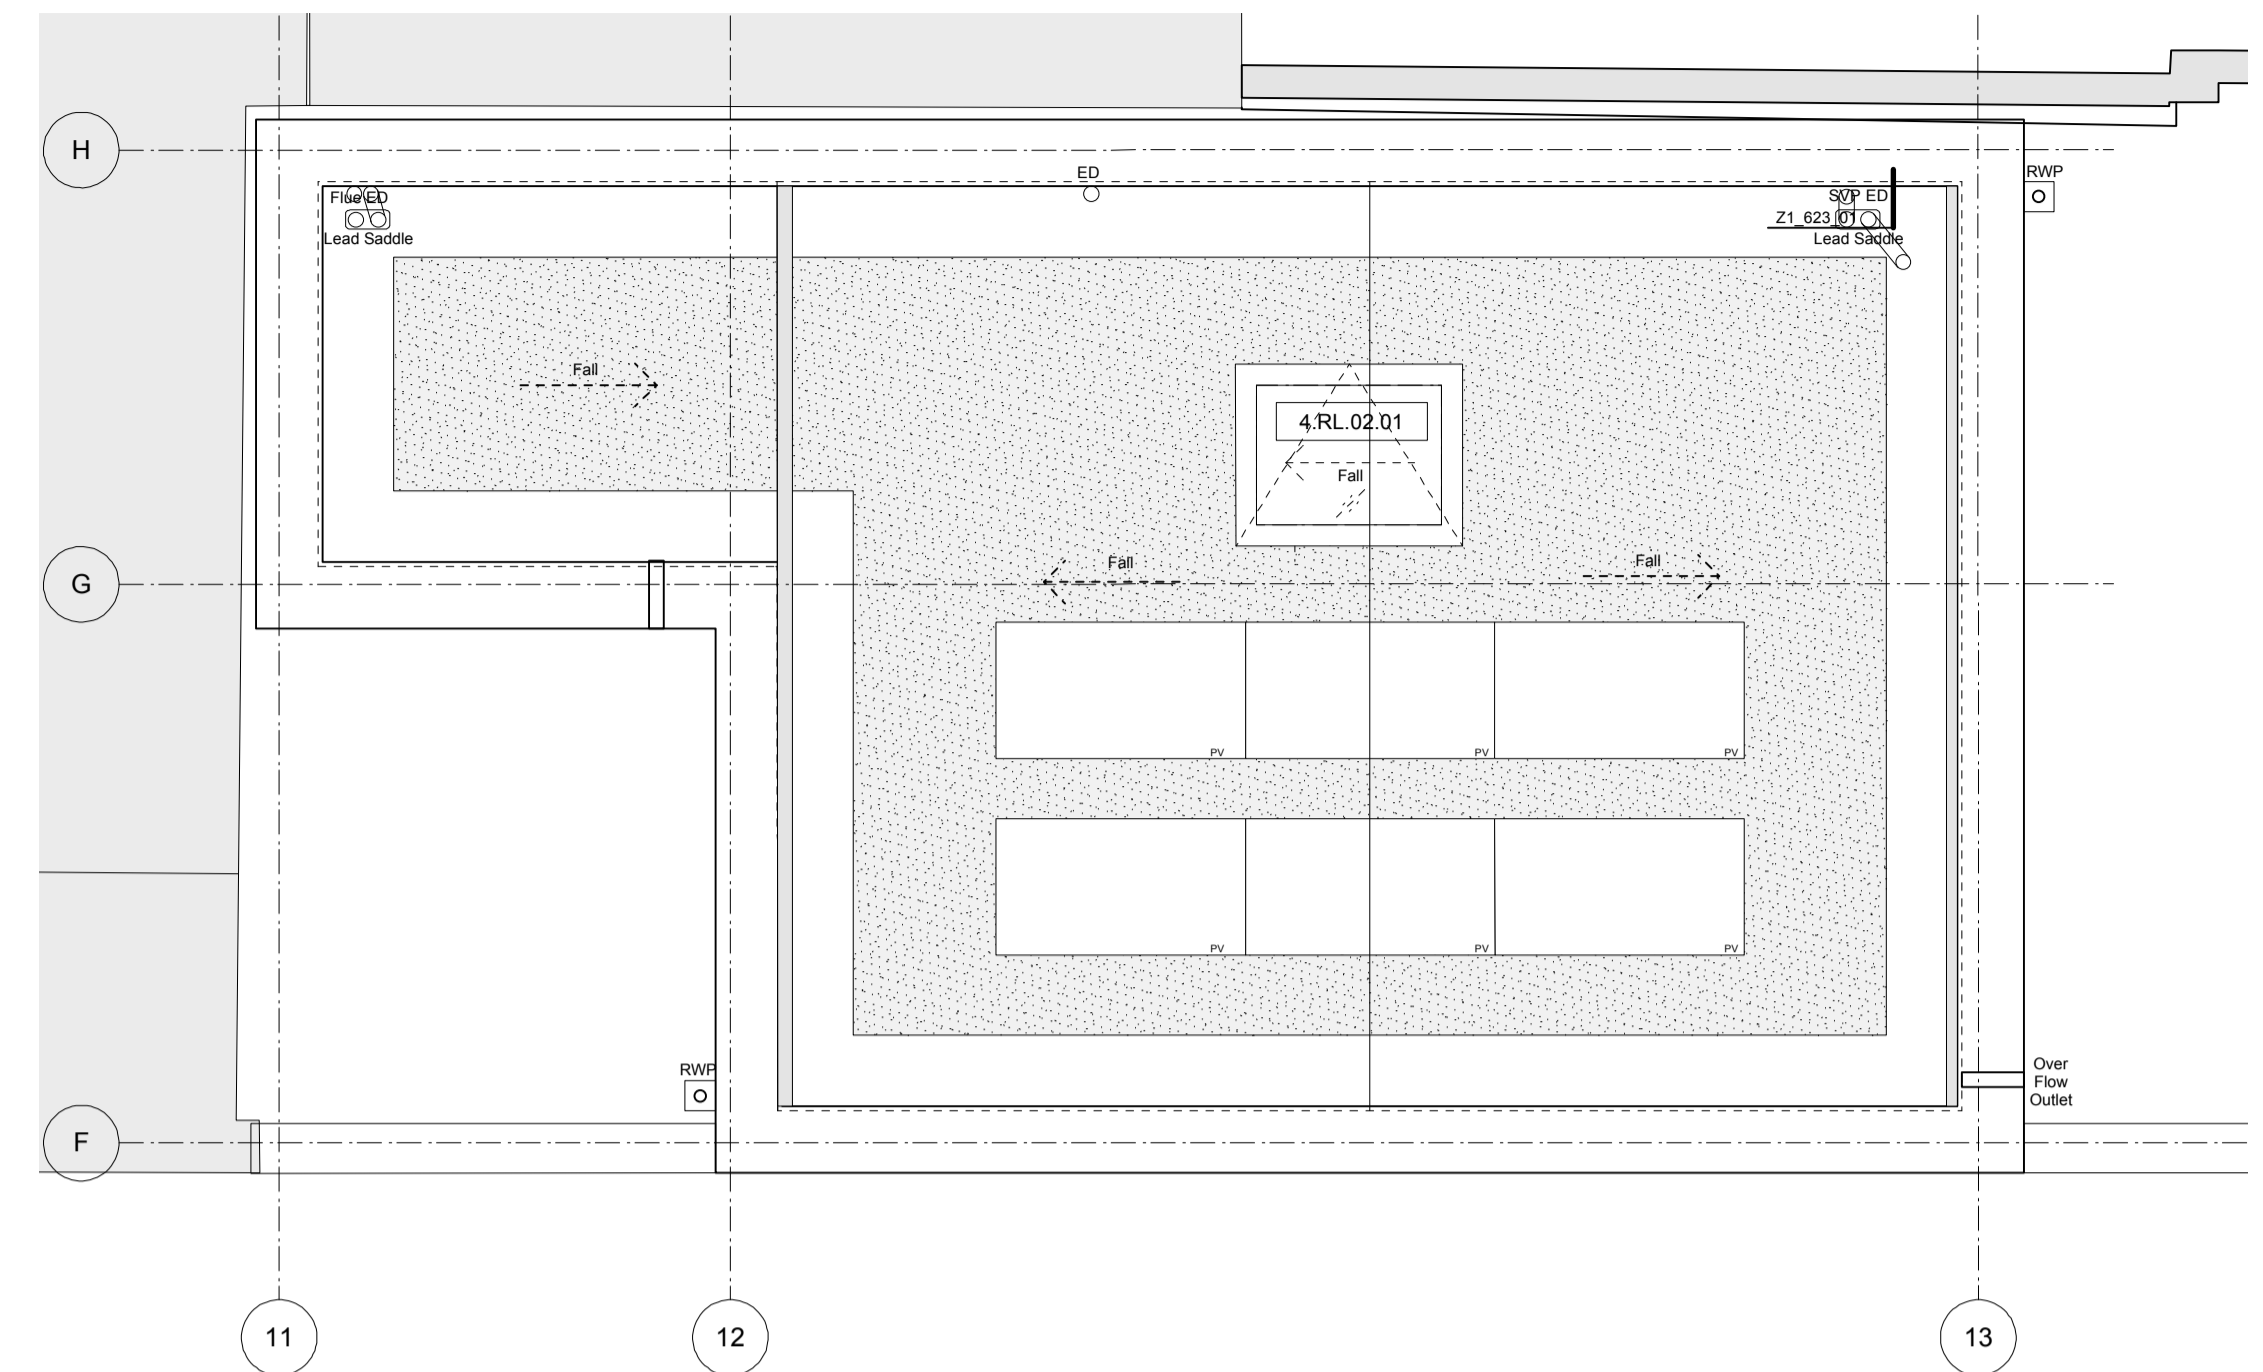

1.A.4 Roof Plan

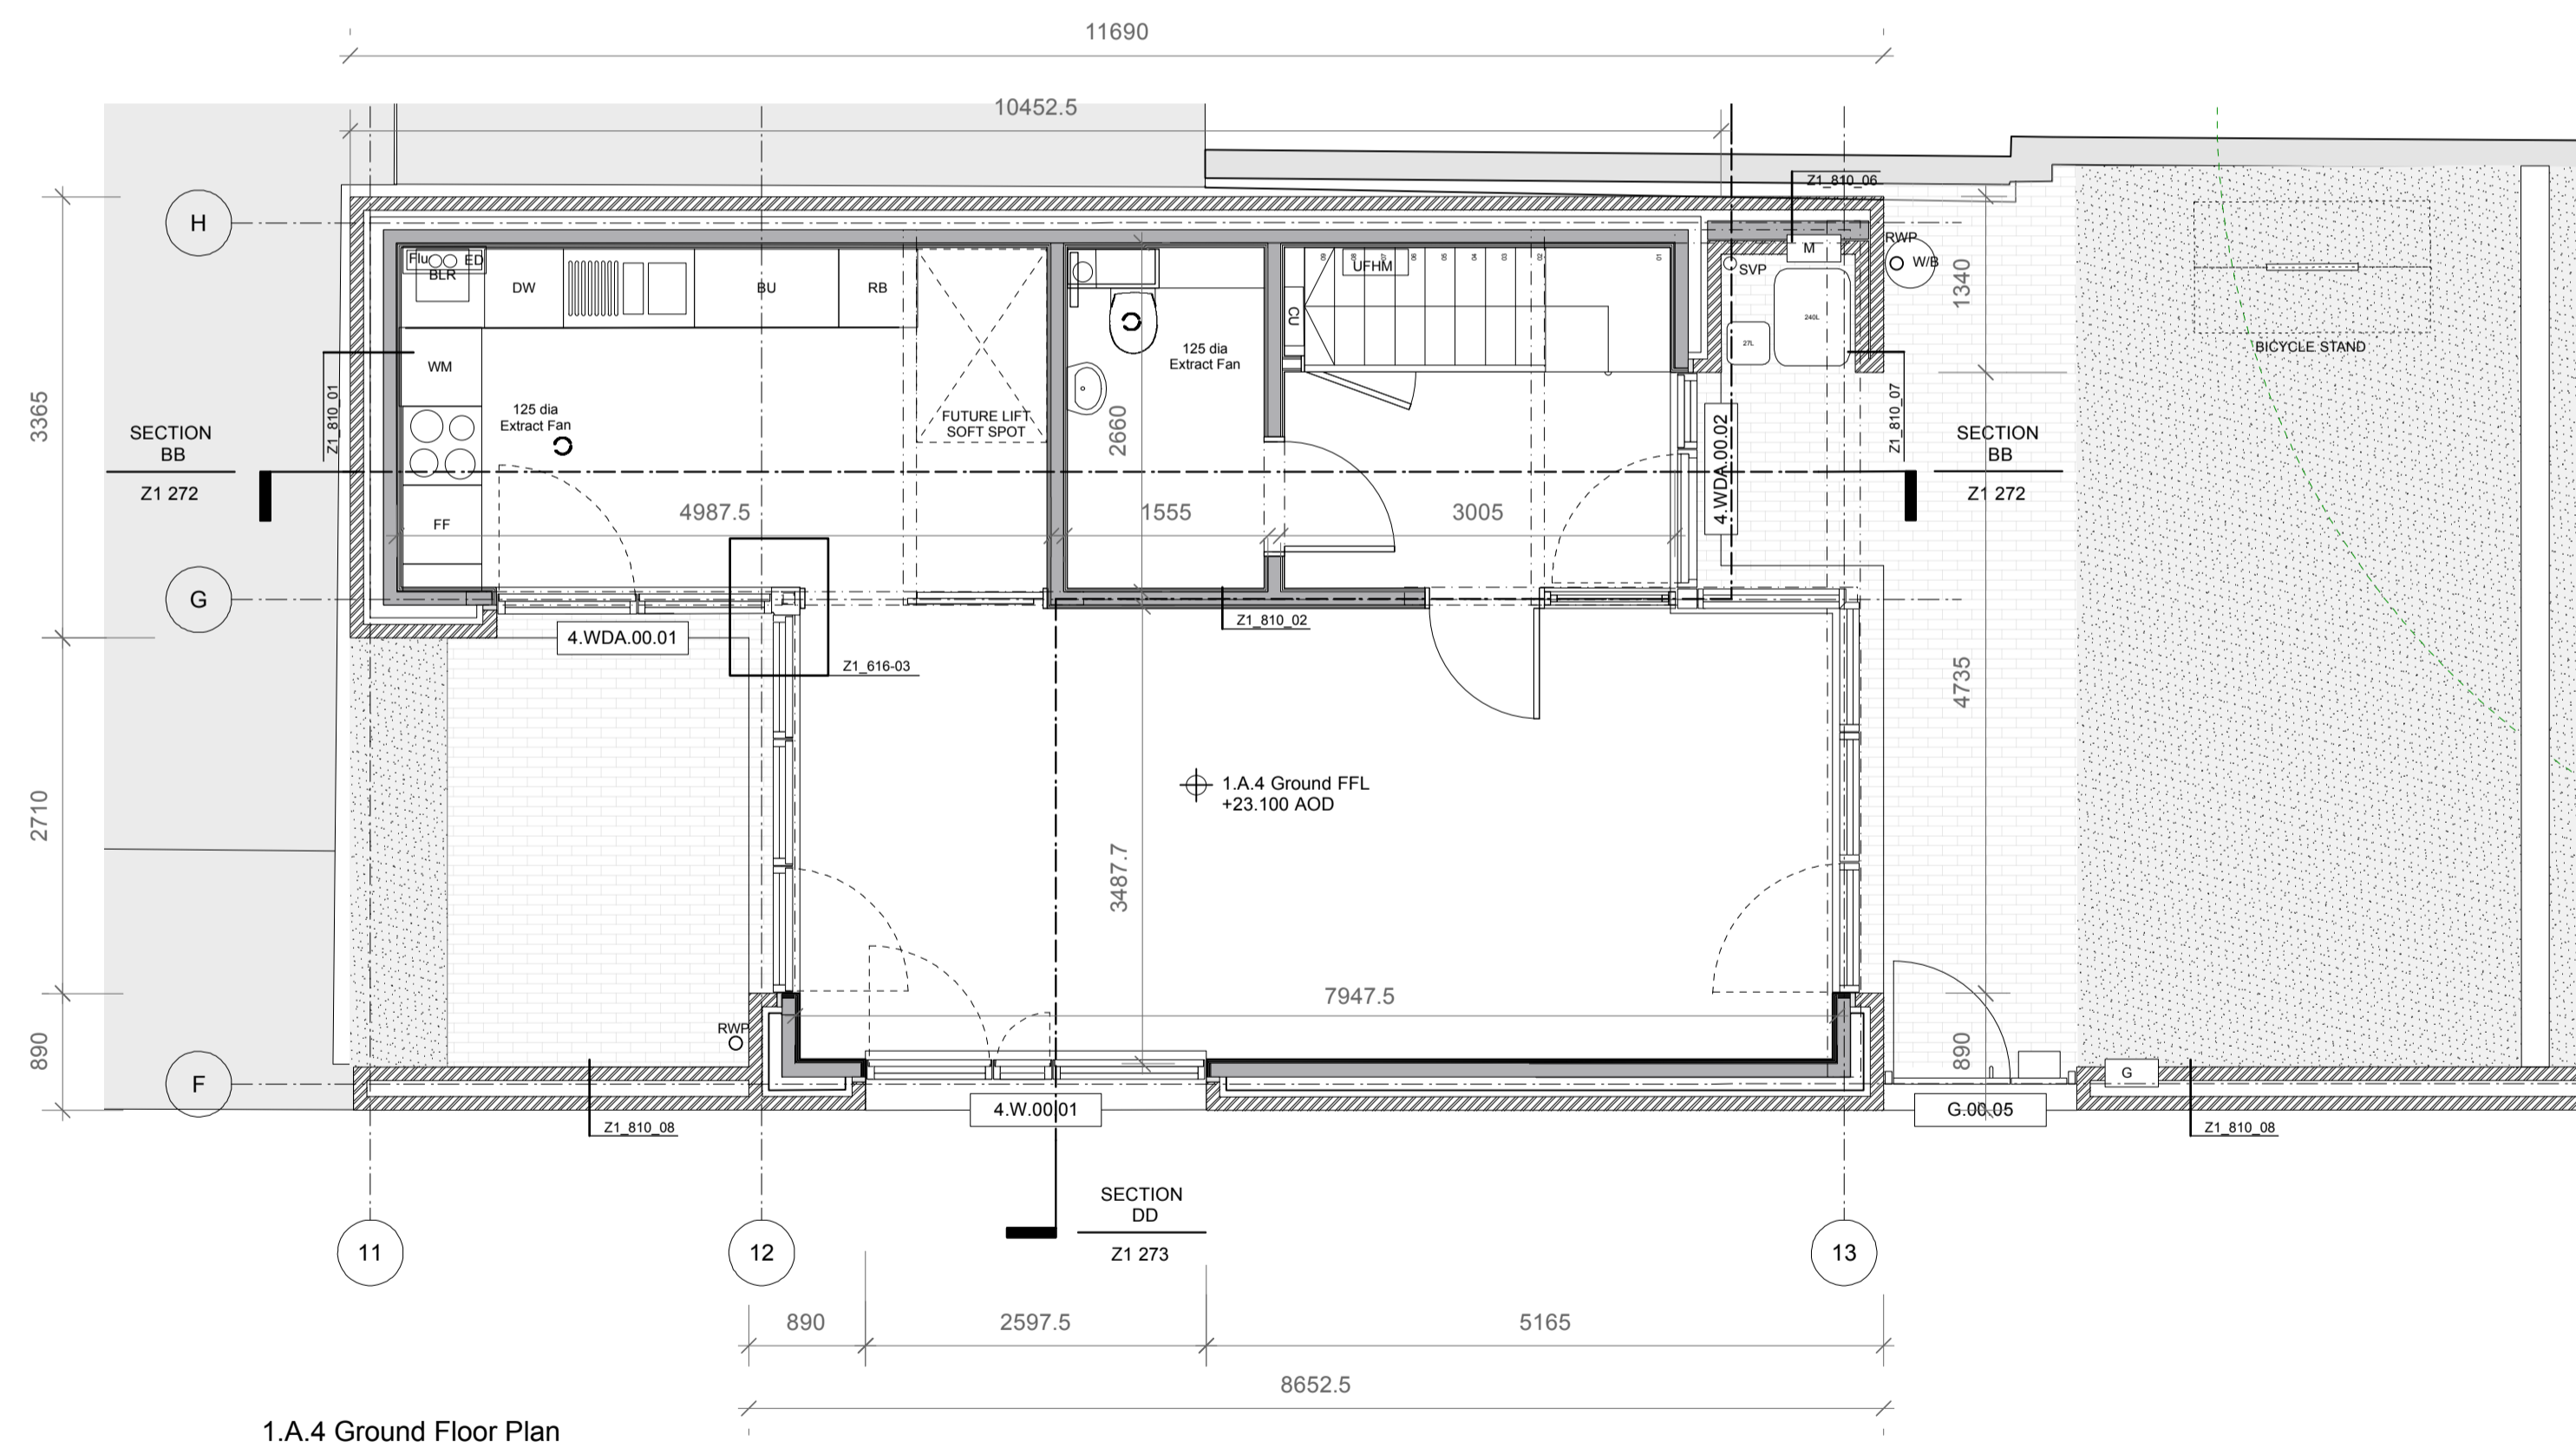

1.A.4 Ground Floor Plan

Notes:

- 100mm Concrete blockwork to Structural Engineers Specification
- Structural timber joists to Structural Engineers Specification



NOTES
To be read in conjunction with:
1211_Z1-272 Mews Houses Section BB
1211_Z1-273 Mews Houses Section DD
1211_Z1-616 Steel Column Detail
1211_Z1-700 Mews Houses Window Schedule
1211_Z1-701 Mews Houses Entrance Door Schedule
1211_Z1-702 Mews Houses Gates/Roof Lights Schedule
1211_Z1-810 Mews Houses Typical Wall Build Ups
All external RWP's are 75mm diameter.

0m 0.5m 2.5m			DO NOT SCALE FROM THIS DRAWING ALL DIMENSIONS TO BE CHECKED ON SITE BY THE CONTRACTOR AND SUCH DIMENSIONS TO BE HIS RESPONSIBILITY REPORT ALL DRAWING ERRORS AND OMISSIONS TO THE ARCHITECT ALL DIMENSIONS IN MILLIMETERS UNLESS NOTED OTHERWISE IF IN DOUBT ASK CONTRACT ADMINISTRATOR									
E	03.12.15	PACKAGE 3 ISSUED FOLLOWING CLIENT COMMENT & DEVELOPMENT	mac mae LLP 1 Naoraj Street, London, WC1X 0GB Telephone 020 7704 6060 www.mae-llp.co.uk.com									
D	27.11.15	GROUND FLOOR FFL LEVEL AMENDED										
C	17.11.15	PACKAGE 4 TENDER ISSUE	job title TYBALDS CLOSE ESTATE drawing title MEWS HOUSE UNIT 1.A.4 PLANS									
B	16.11.15	WINDOW, DOOR & ROOF LIGHTS REFERENCES ADDED FOR DOOR & WINDOW SCHEDULE PRELIMINARY ISSUE. WALL REFS ADDED.										
A	12.11.15	ROOF PLAN UPDATED. EXISTING MEWS WALL SURVEY UPDATED. STEEL ADDED.	<table border="1"> <thead> <tr> <th>status</th> <th>TENDER</th> <th>drawing no</th> <th>revision</th> </tr> </thead> <tbody> <tr> <td></td> <td></td> <td>Z1-234</td> <td>E</td> </tr> </tbody> </table>		status	TENDER	drawing no	revision			Z1-234	E
status	TENDER	drawing no			revision							
		Z1-234	E									
/	30.10.15	PACKAGE 3 TENDER ISSUE										
REVISION	DATE	AMENDMENT										