




01 BIN STORE ELEVATION (SOUTH)

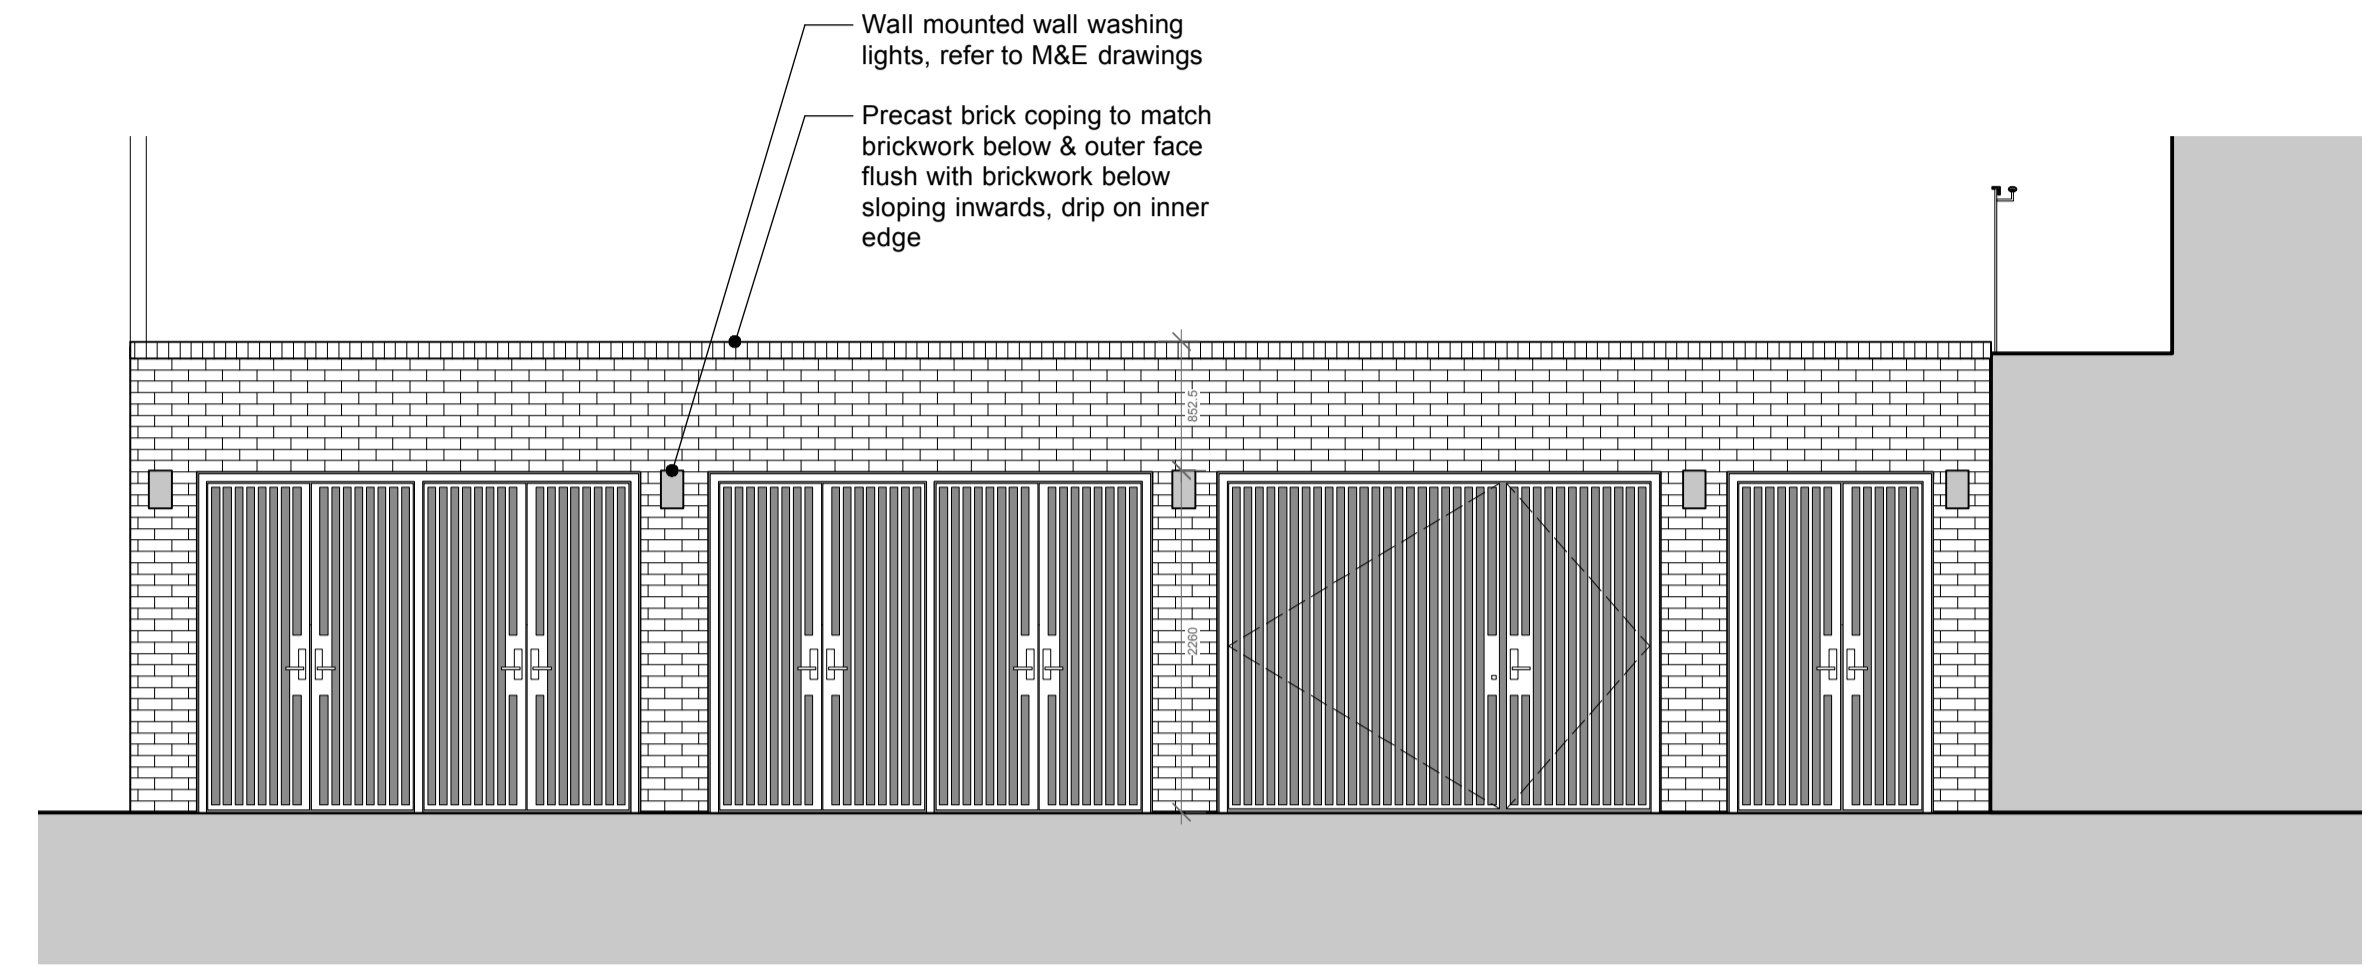


02 BIN STORE ELEVATION (NORTH)

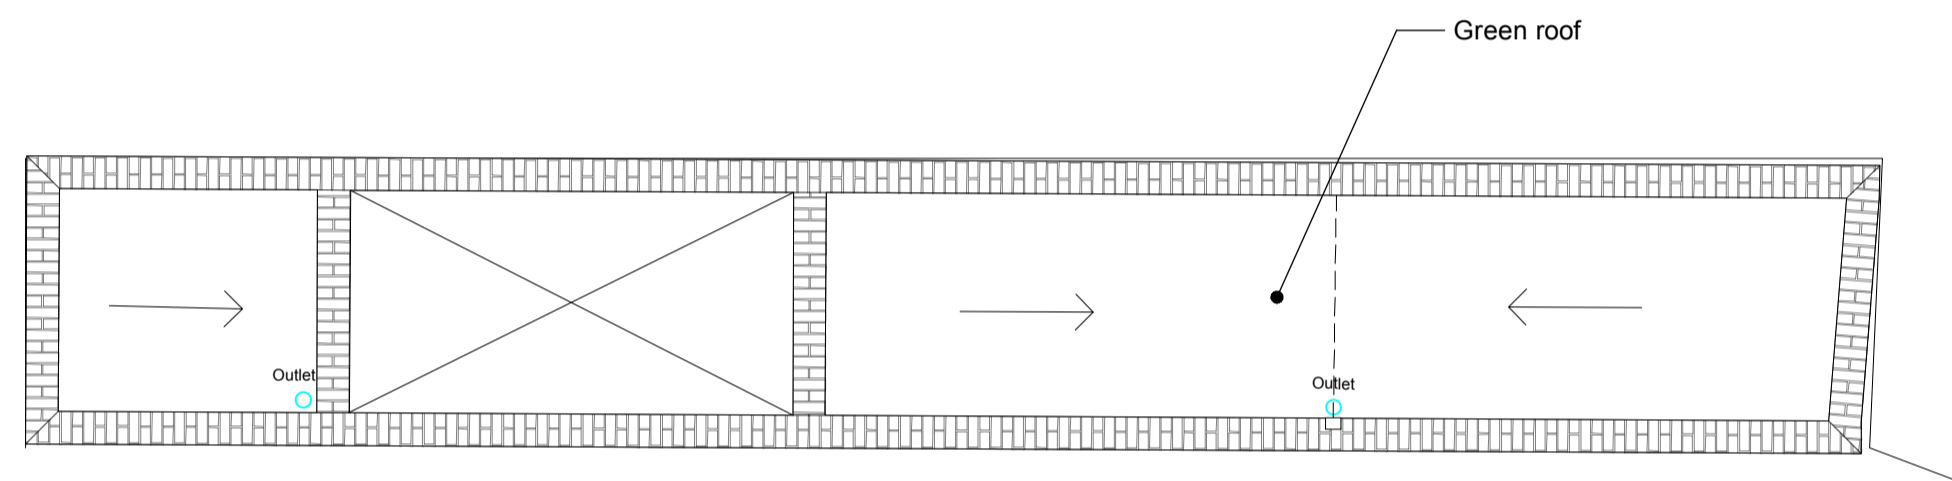


03 BINSTORE/ ENTRANCE ROOF PLAN

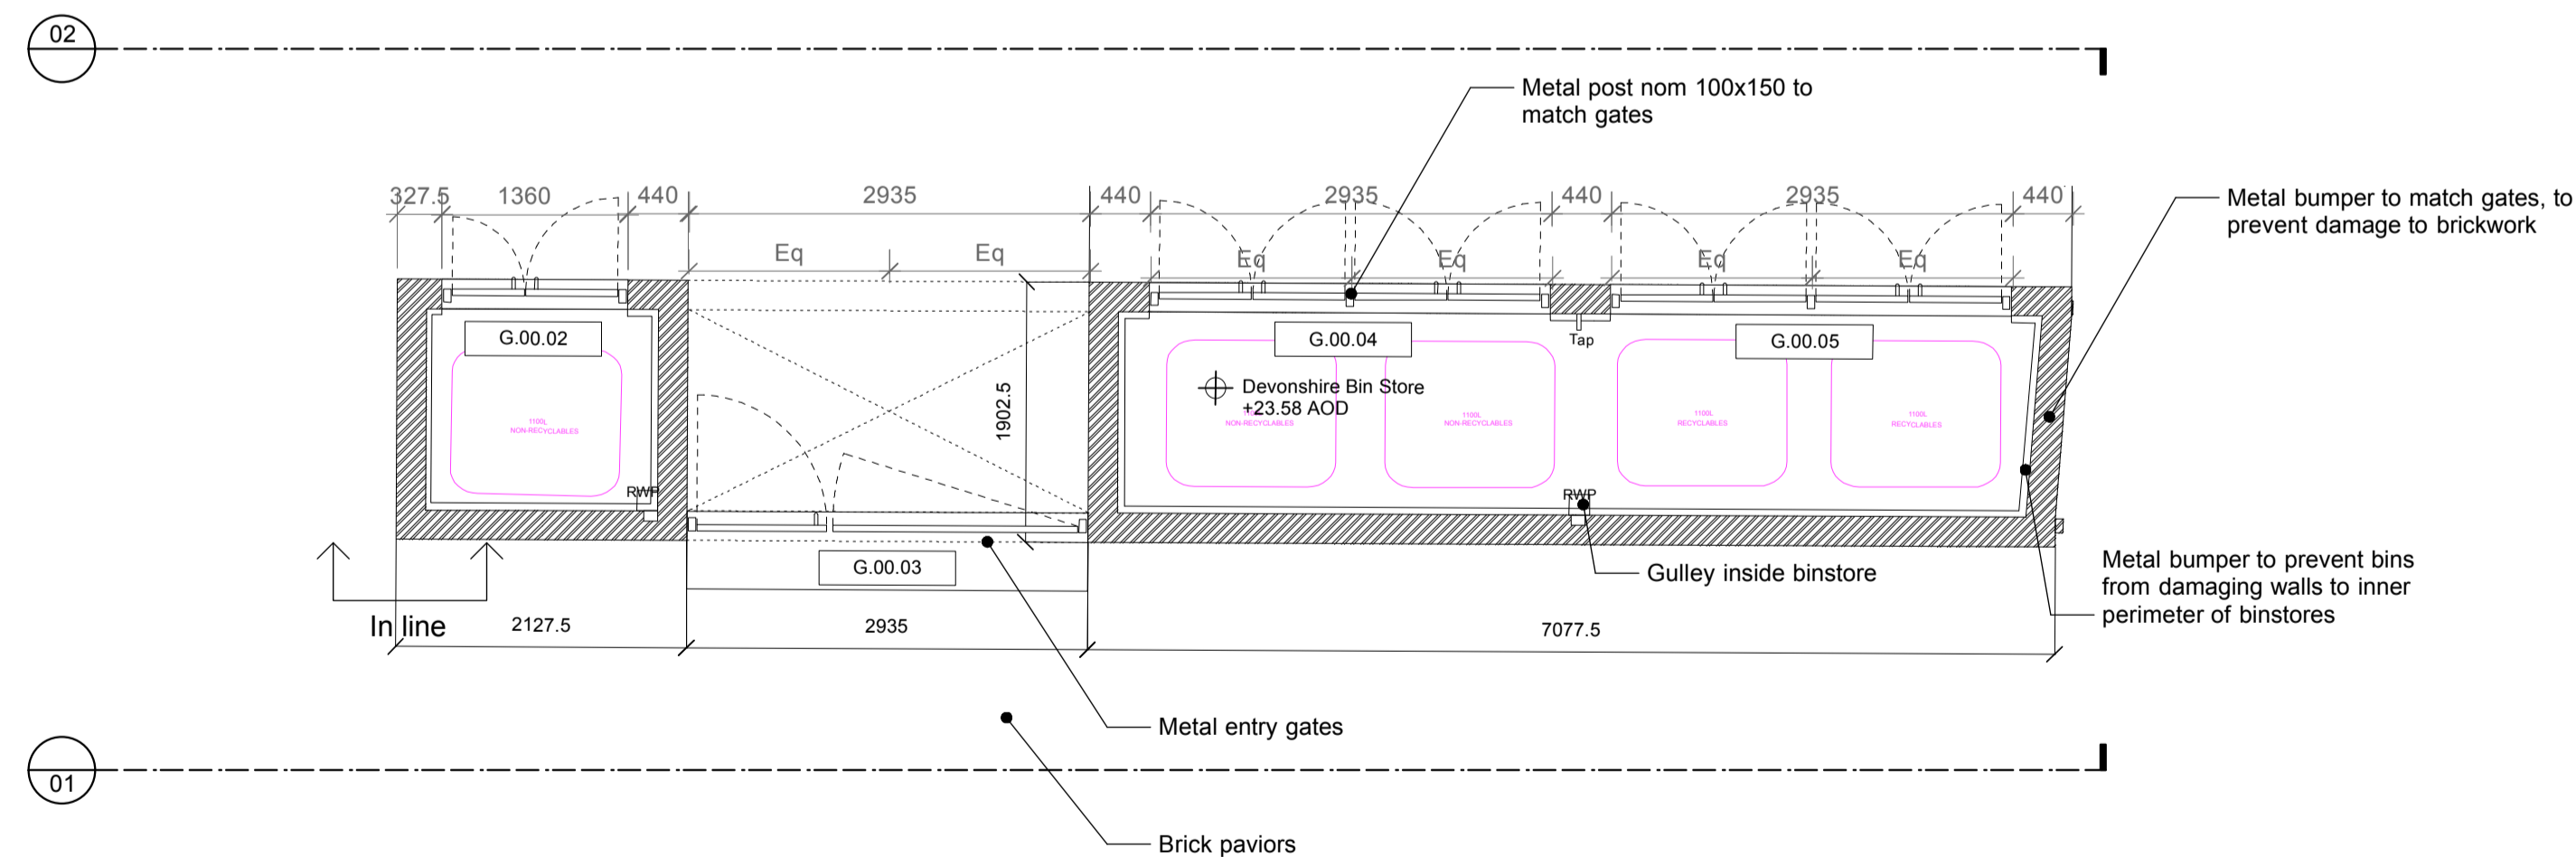


04 BINSTORE PLAN

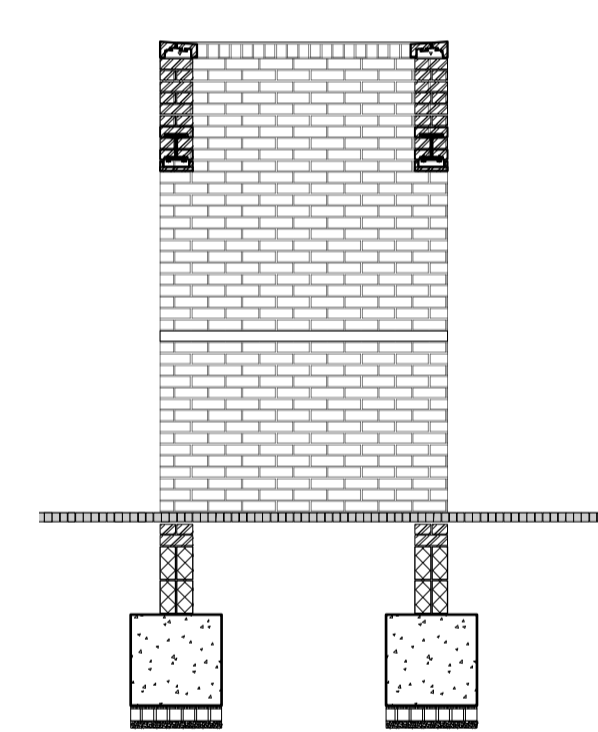

05 BINSTORE SECTION A

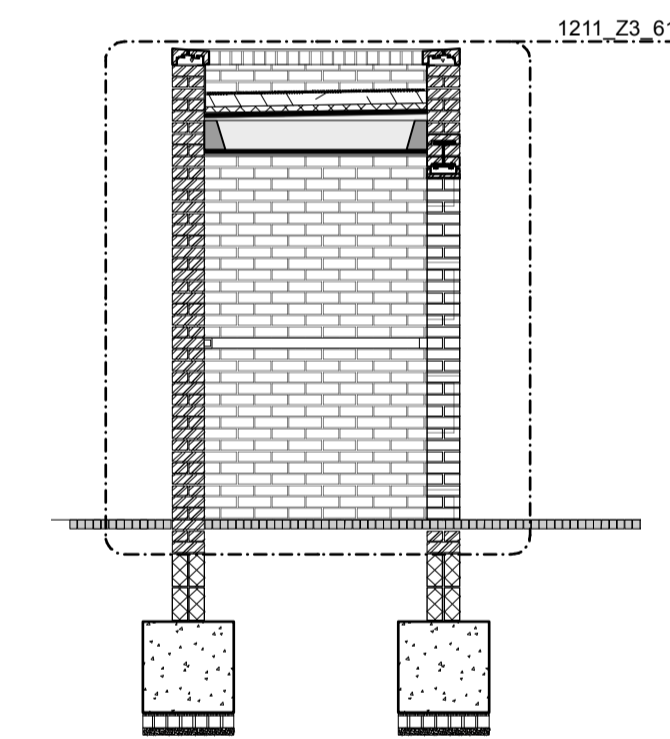

06 BINSTORE SECTION B

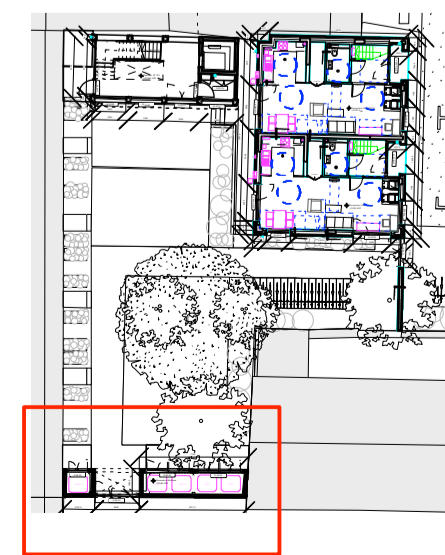

0m 0.5m 2.5m

REVISION	DATE	13.01.16	ISSUED FOR PLANNING CONDITIONS DISCHARGE
AMENDMENT			

DO NOT SCALE FROM THIS DRAWING
ALL DIMENSIONS TO BE CHECKED ON SITE BY THE CONTRACTOR
AND SUCH DIMENSIONS TO BE HIS RESPONSIBILITY
REPORT ALL DRAWING ERRORS AND OMISSIONS TO THE ARCHITECT
ALL DIMENSIONS IN MILLIMETERS UNLESS NOTED OTHERWISE
IF IN DOUBT ASK CONTRACT ADMINISTRATOR

DUGGAN MORRIS ARCHITECTS

Duggan Morris Architects Ltd
Unit 7, 16-24 Underwood Street, London, N1 7JQ
Telephone 020 7566 7440
www.dugganmorrisarchitects.com

mae
mae LLP
1 Naoroaj Street, London, WC1X 0GB
Telephone 020 7704 6060
www.mae-lp.co.uk.com

job title

TYBALDS CLOSE ESTATE

drawing title

DEVONSHIRE BINSTORE DETAILS

status	TENDER	drawing no	revision
scale	1:50@A1	23-340	/
job no	1211		