



01 - Side elevation (west)

02 - Front elevation (south)

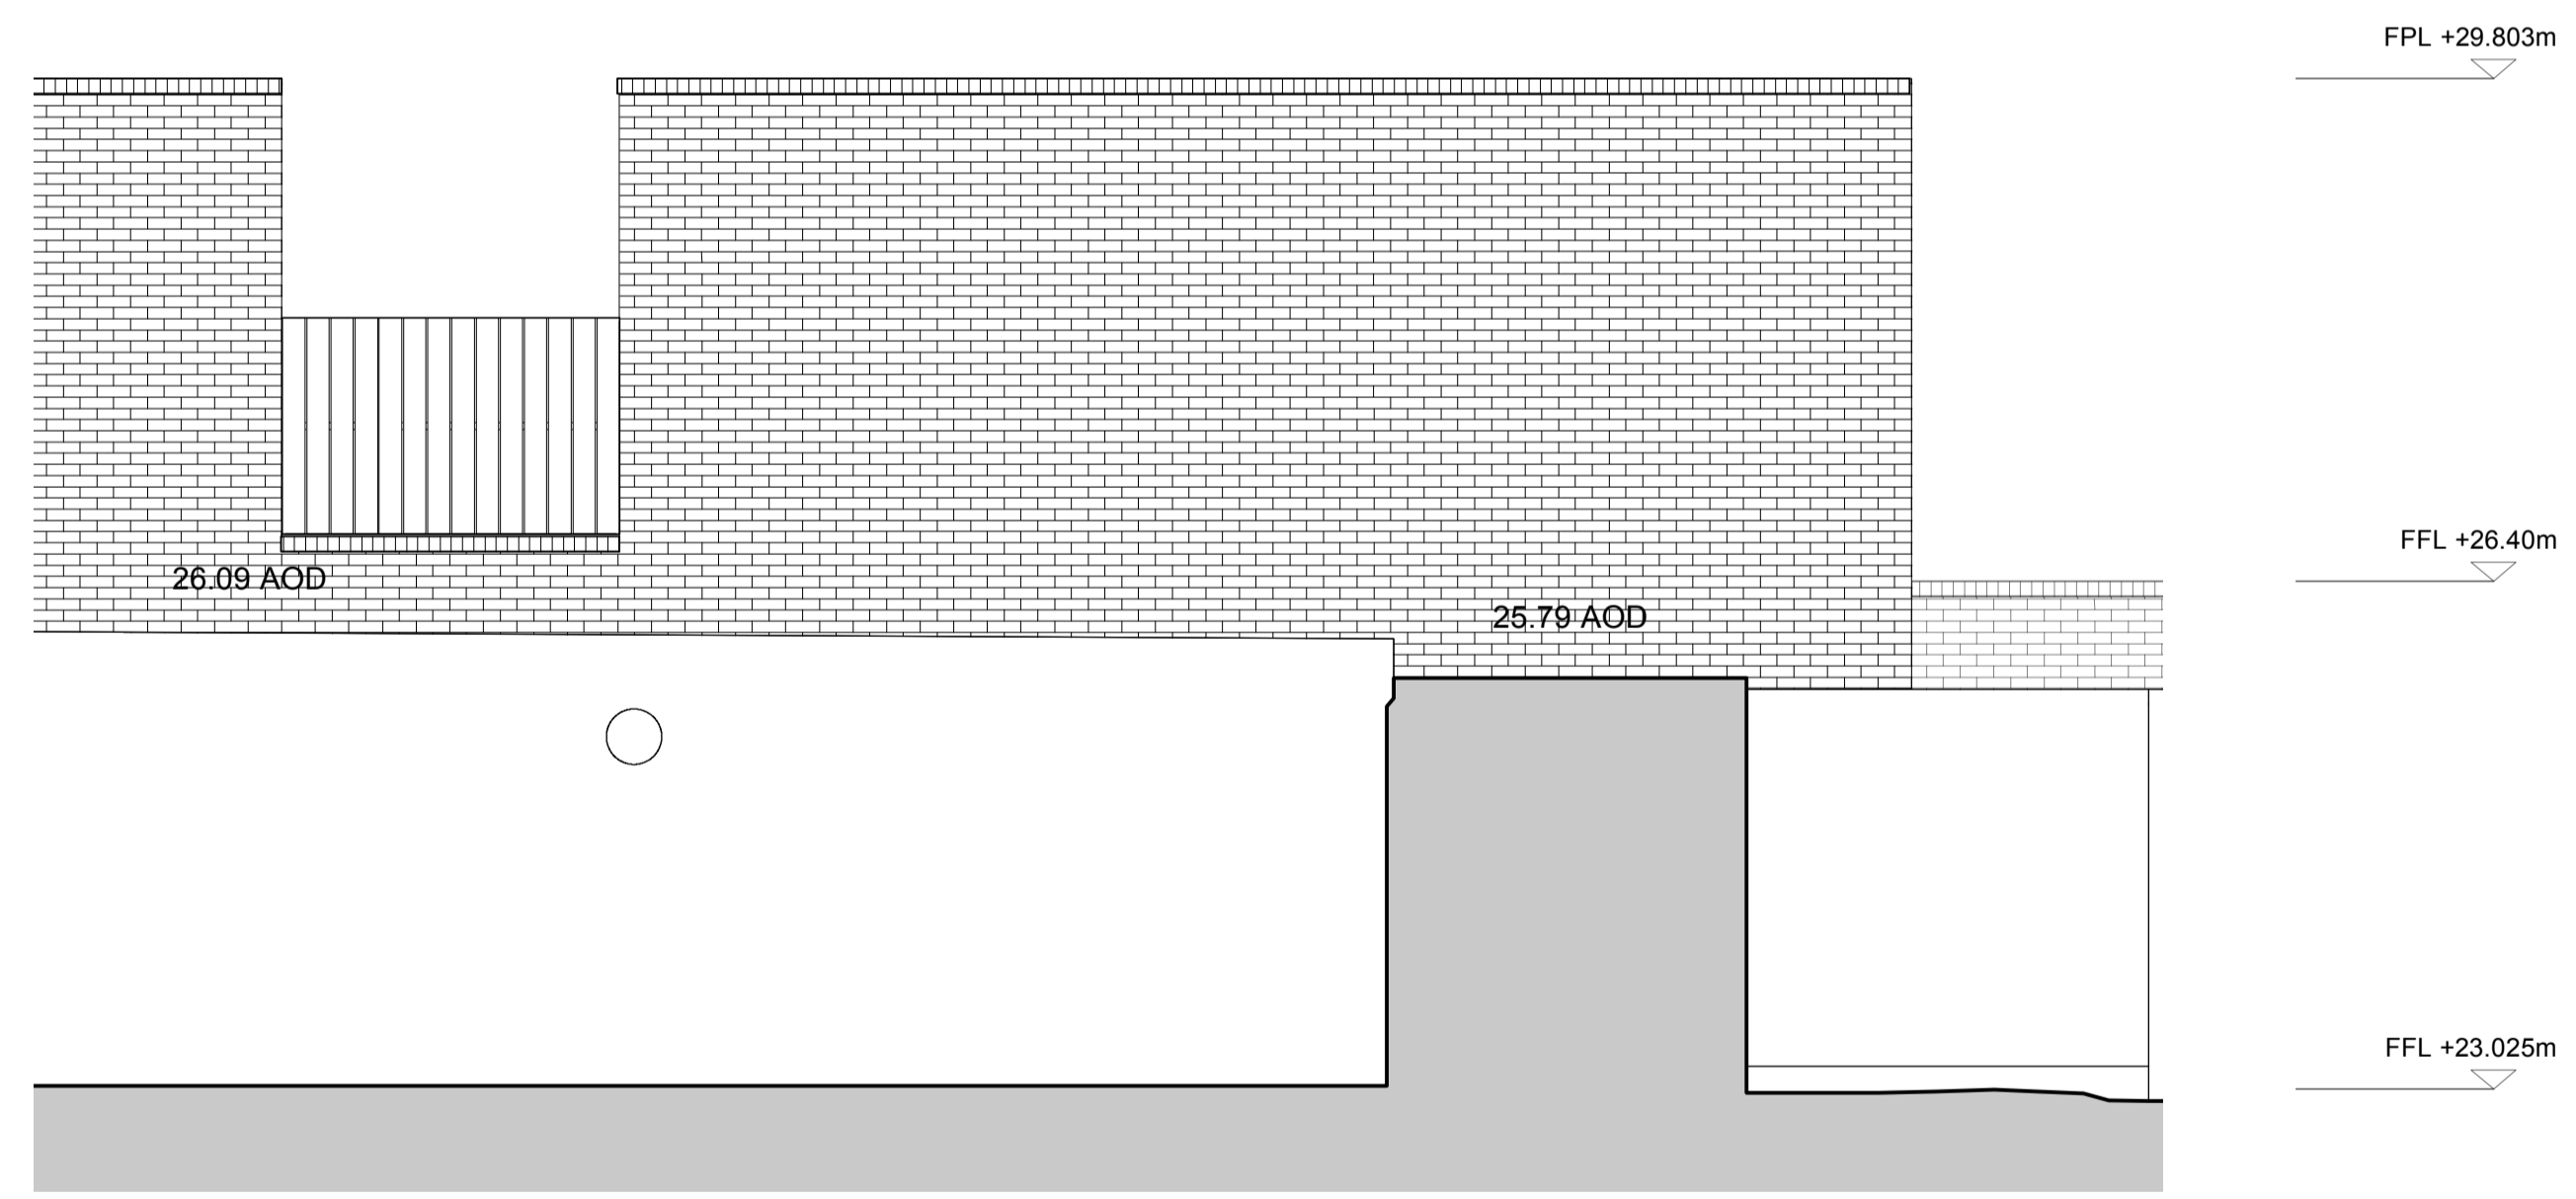

03 - Rear elevation (north)

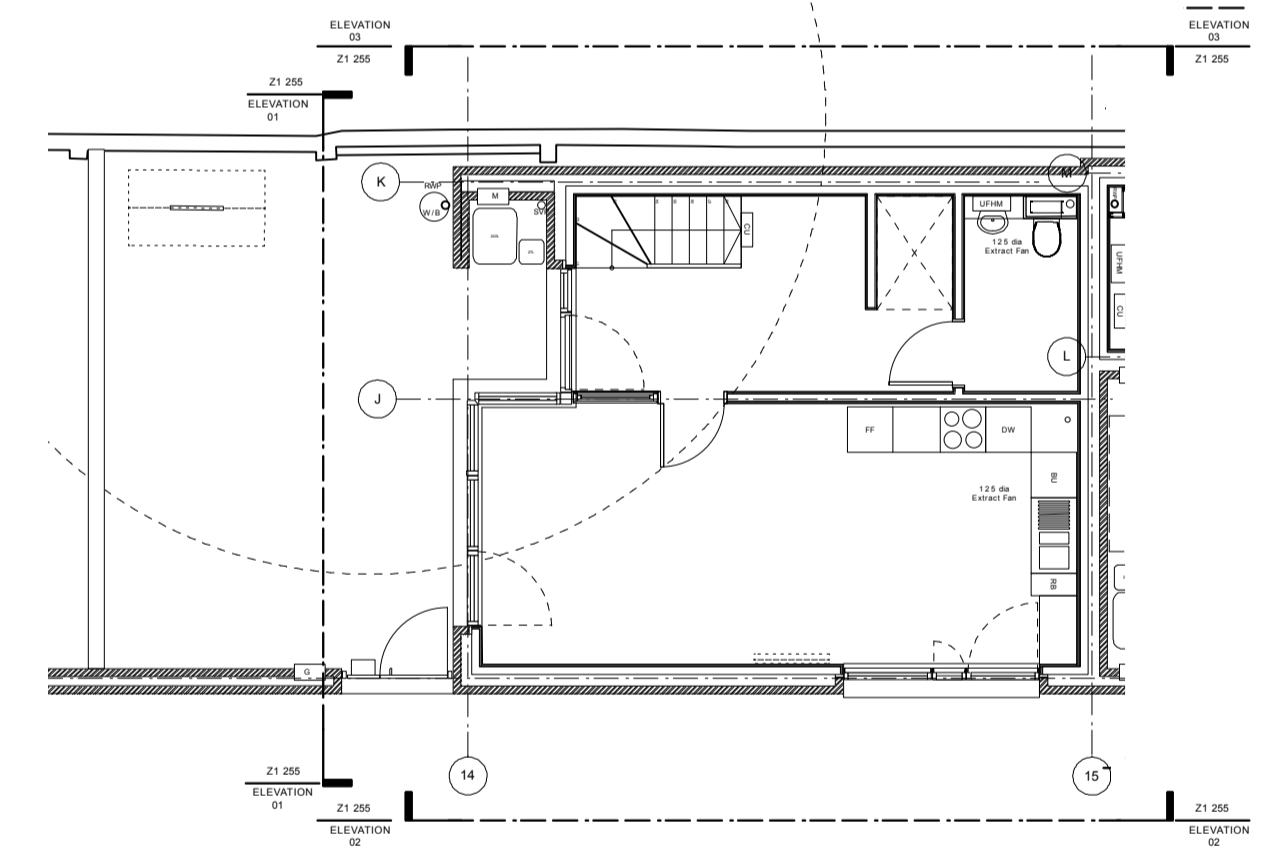

Key Plan Mews House 1.A.5
Scale 1:100



Notes:

- 100mm Concrete blockwork to Structural Engineers DWGs/Specification
- Structural timber joists to Structural Engineers DWGs/Specification



REVISION	DATE	AMENDMENT
C	18.12.15	ISSUED FOR PLANNING CONDITION DISCHARGE
B	03.12.15	PACKAGE 3 ISSUE FOLLOWING CLIENT COMMENTS AND DEVELOPMENT
A	27.11.15	PACKAGE 4 TENDER ISSUE
/	30.10.15	PACKAGE 3 TENDER ISSUE

DO NOT SCALE FROM THIS DRAWING
ALL DIMENSIONS TO BE CHECKED ON SITE BY THE CONTRACTOR
AND SUCH DIMENSIONS TO BE HIS RESPONSIBILITY
REPORT ALL DRAWING ERRORS AND OMISSIONS TO THE ARCHITECT
ALL DIMENSIONS IN MILLIMETERS UNLESS NOTED OTHERWISE
IF IN DOUBT ASK CONTRACT ADMINISTRATOR

mae
mae LLP
1 Naoroaj Street, London, WC1X 0GB
Telephone 020 7704 6060
www.mae-lp.co.uk.com

job title
TYBALDS CLOSE ESTATE

drawing title
MEWS HOUSE UNIT 1.A.5 ELEVATIONS

status	TENDER	drawing no	revision
scale	1:50	Z1_255	C
job no	1211		