




01 - Side elevation (west)

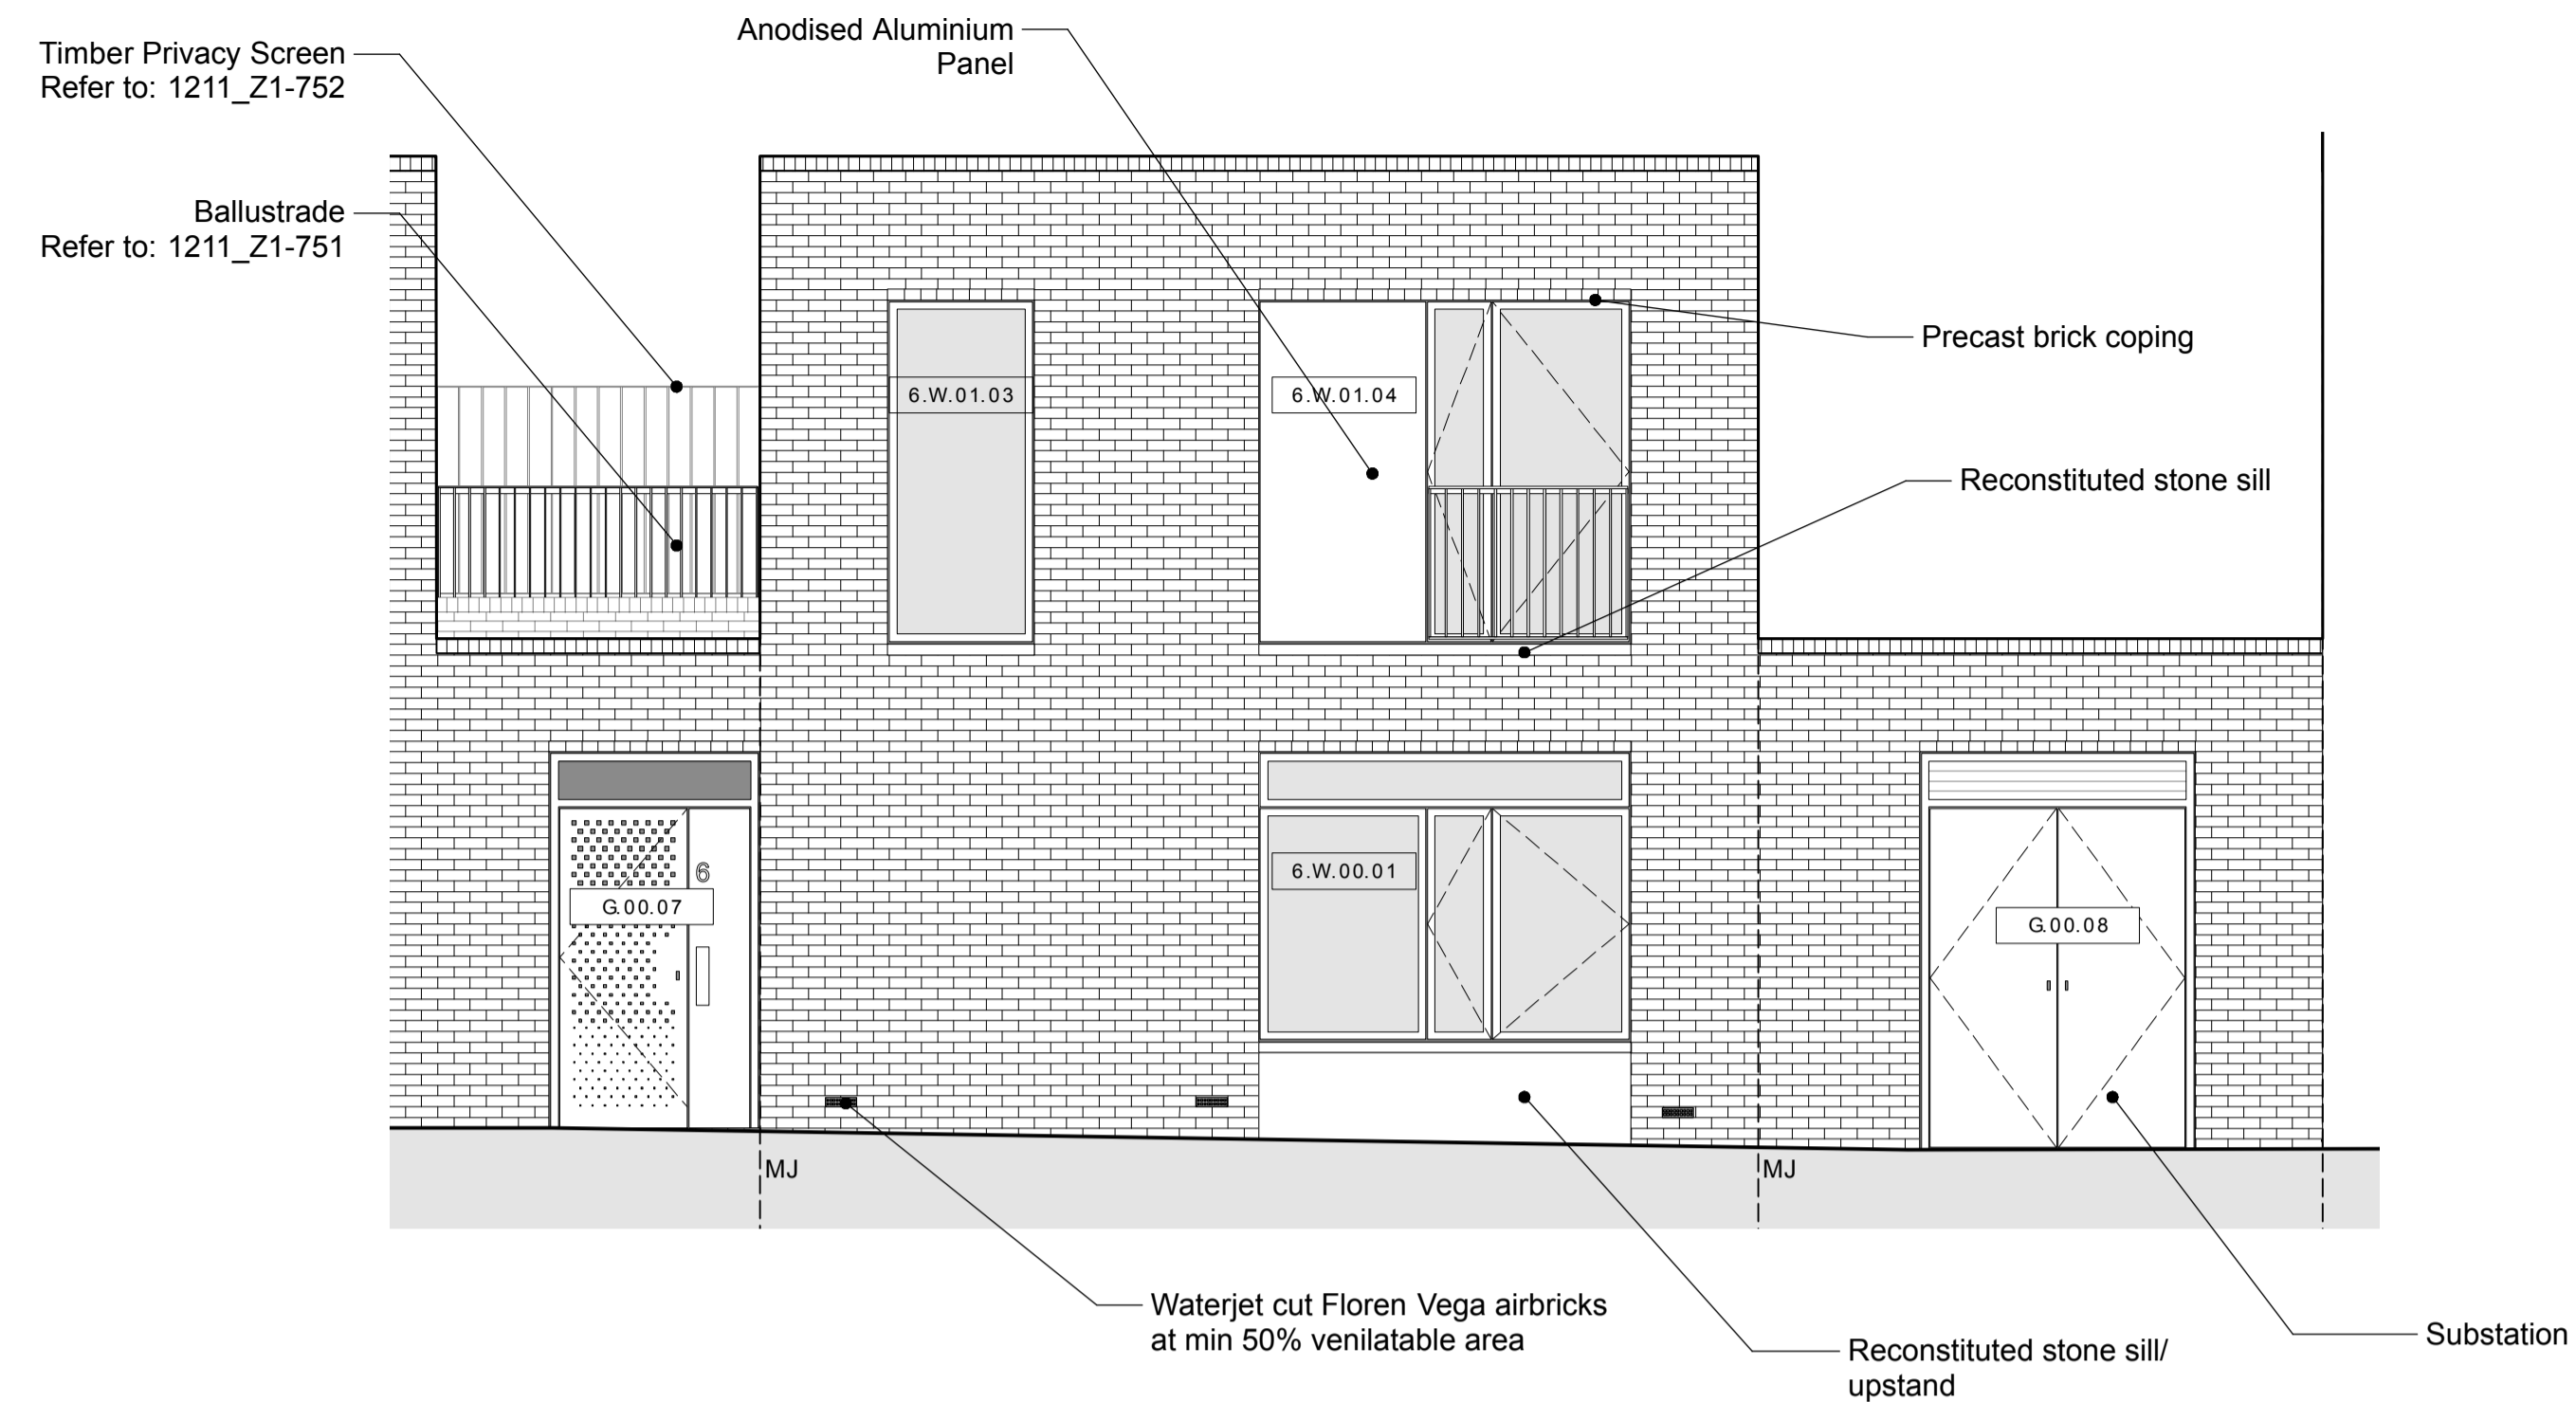


02 - Front elevation (south)

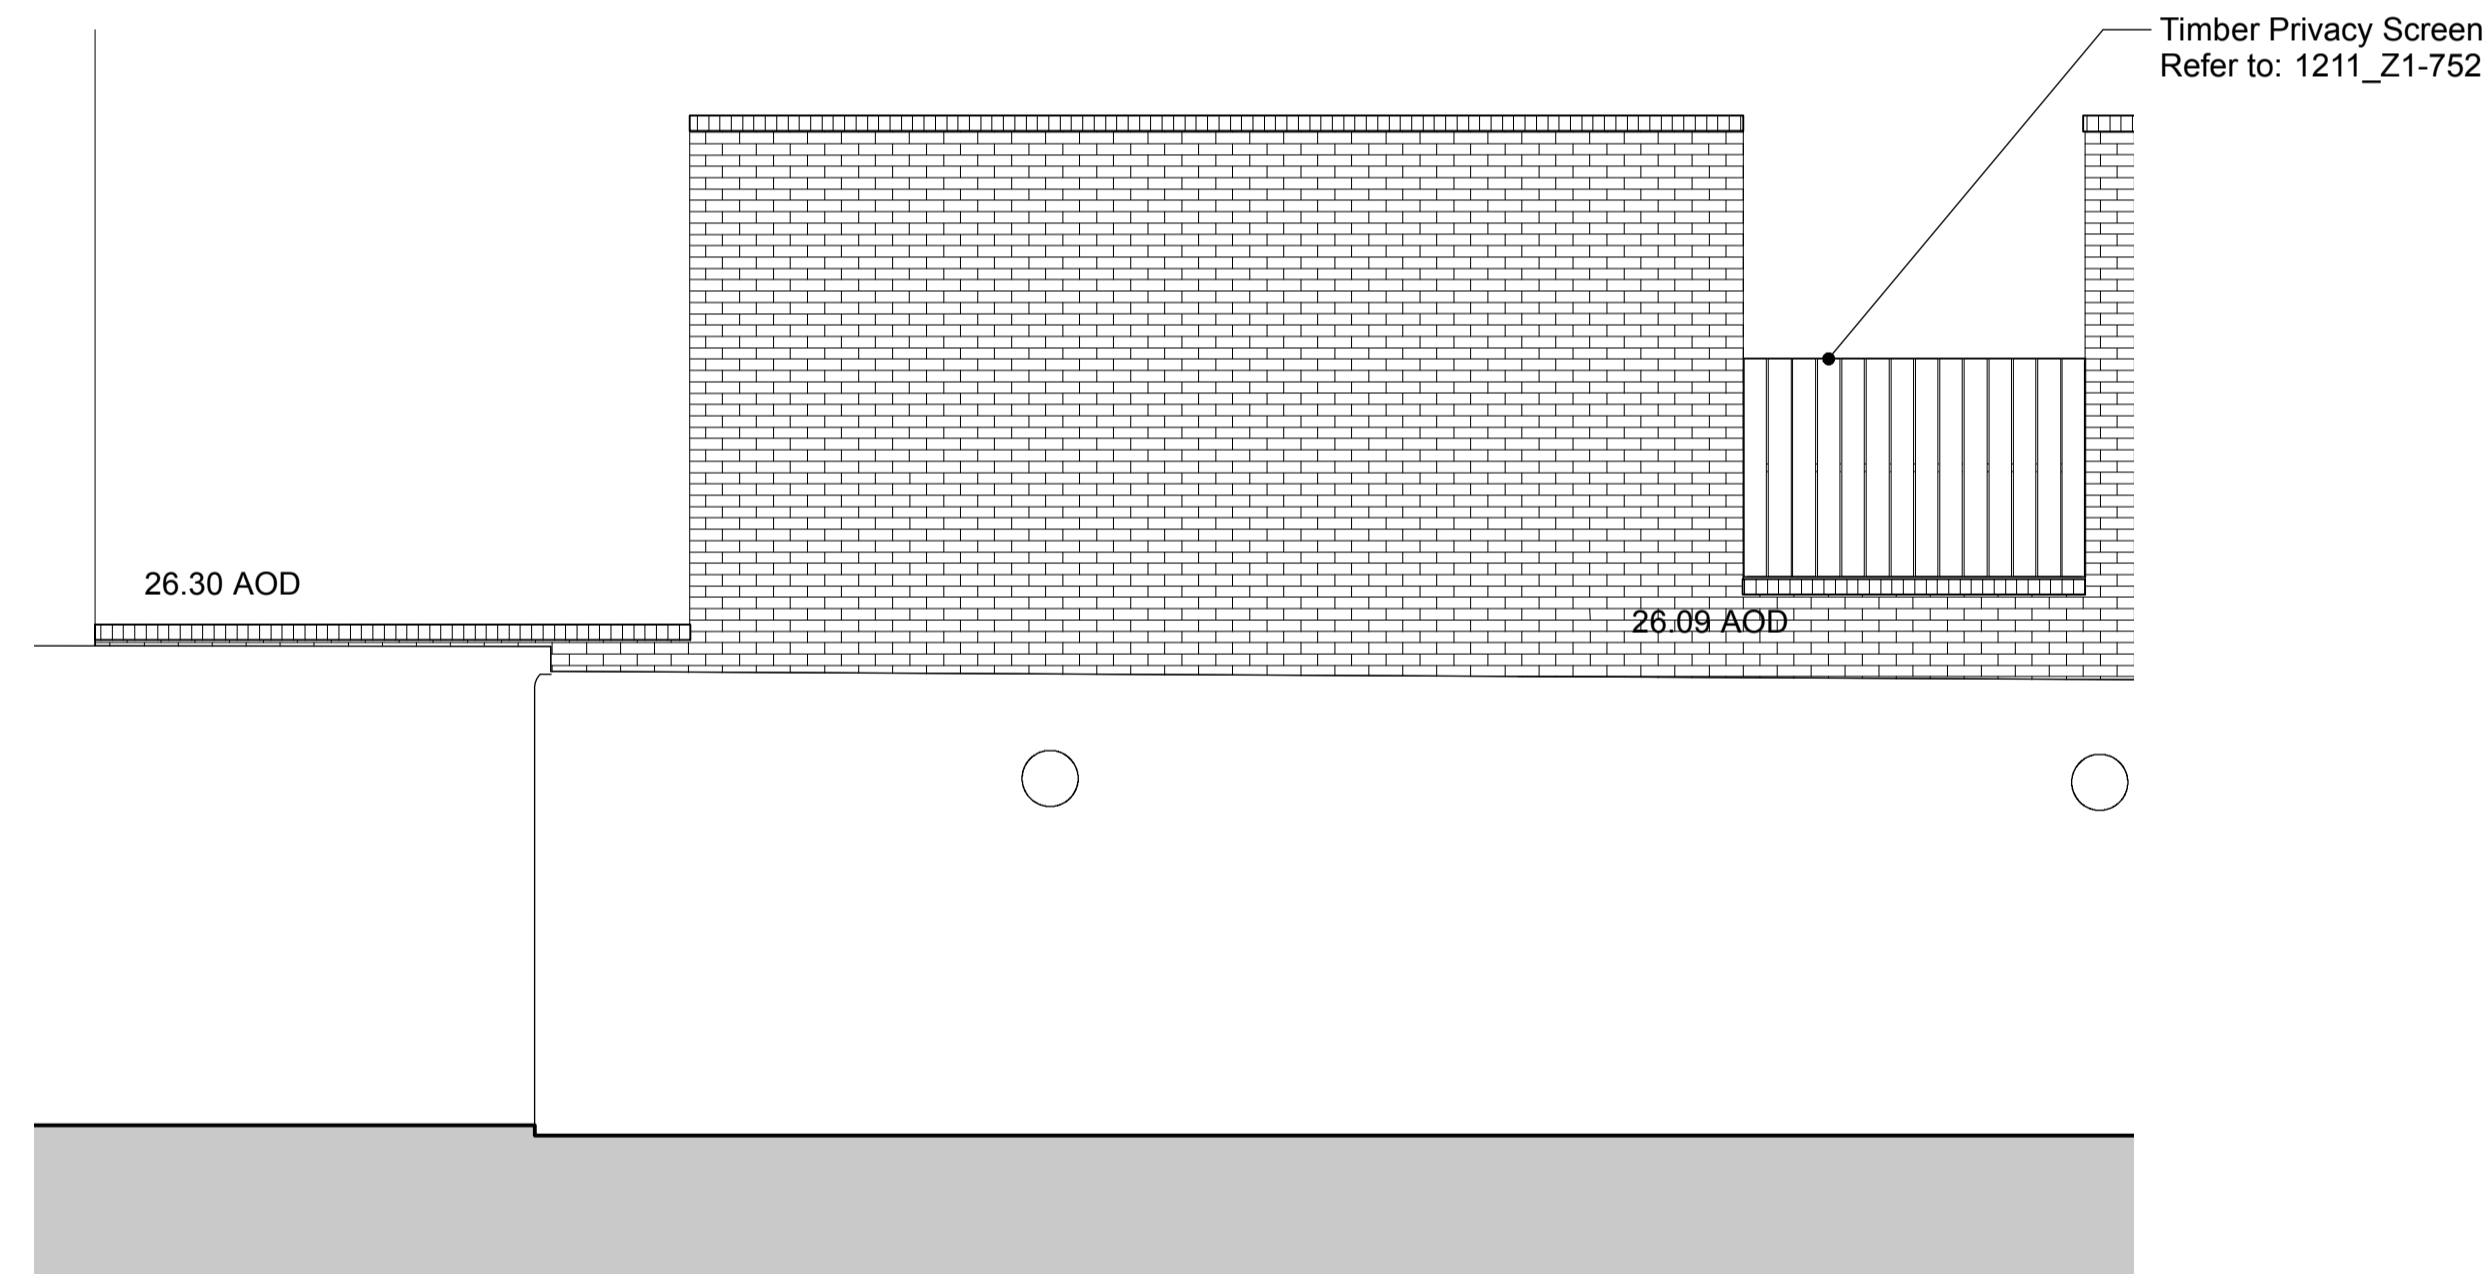

03 - Rear Elevation (north)

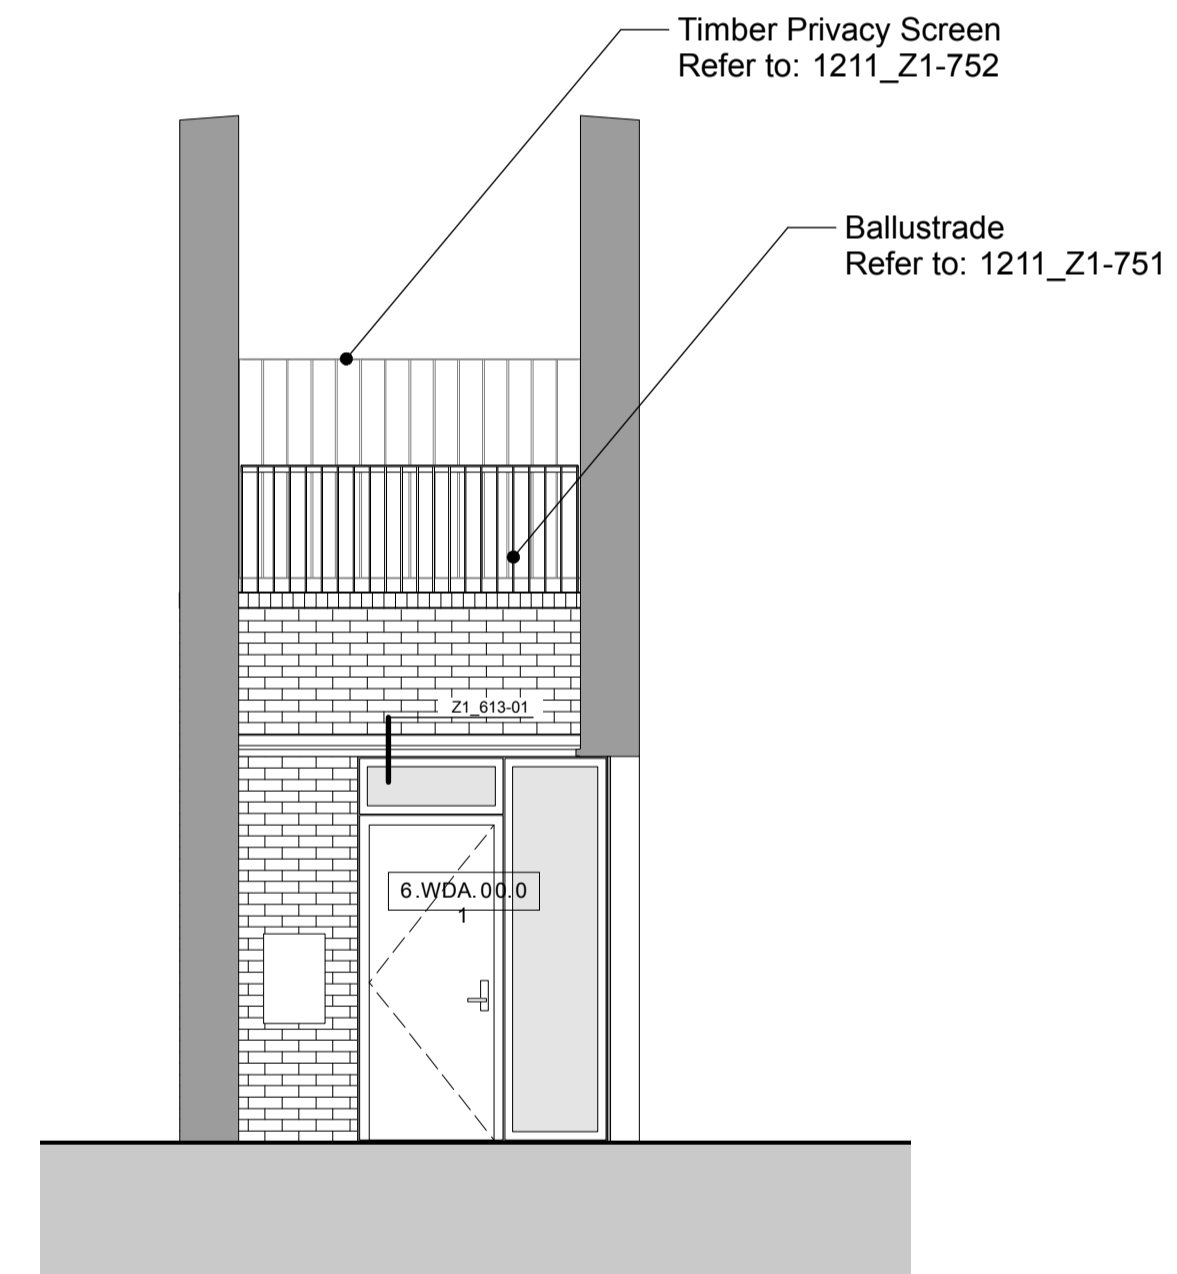

04 - Entrance Elevation (south)

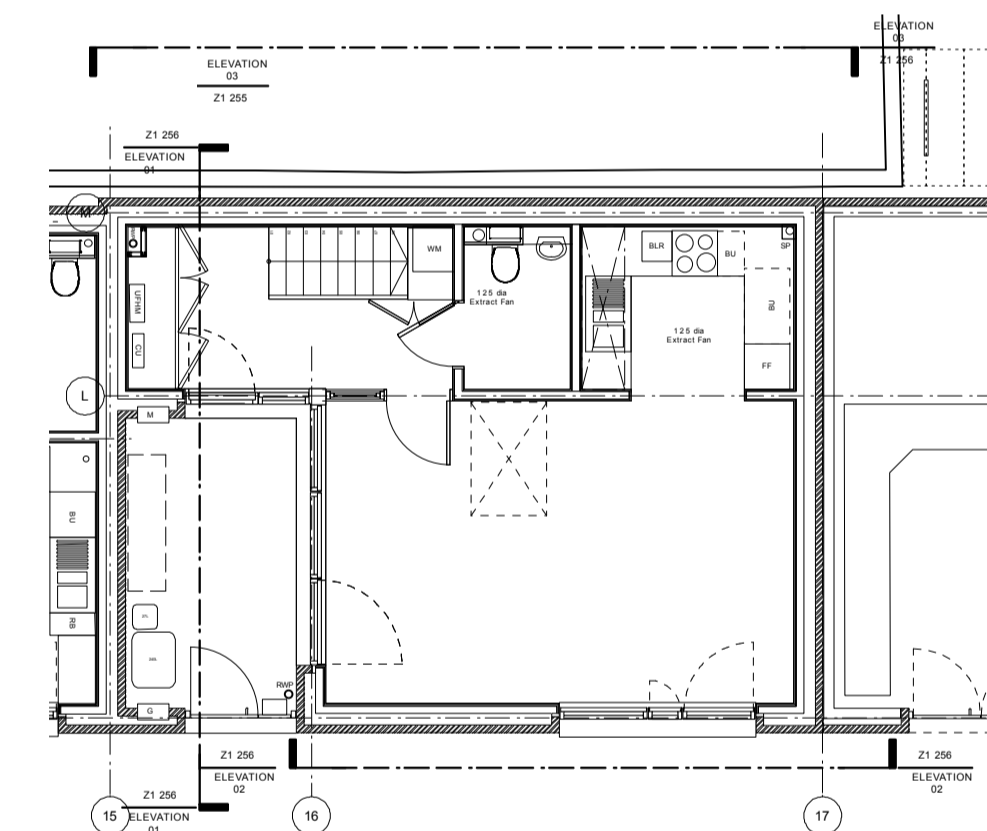

Key Plan Mews House 1.A.6  
Scale 1:100



Notes:

- 100mm Concrete blockwork to Structural Engineers DWGs/Specification
- Structural timber joists to Structural Engineers DWGs/Specification



REVISION	DATE	AMENDMENT
C	18.12.15	ISSUED FOR PLANNING CONDITION DISCHARGE
B	03.12.15	PACKAGE 3 ISSUE FOLLOWING CLIENT COMMENTS AND DEVELOPMENT
A	27.11.15	PACKAGE 4 TENDER ISSUE
/	30.10.15	PACKAGE 3 TENDER ISSUE

DO NOT SCALE FROM THIS DRAWING  
ALL DIMENSIONS TO BE CHECKED ON SITE BY THE CONTRACTOR  
AND SUCH DIMENSIONS TO BE HIS RESPONSIBILITY  
REPORT ALL DRAWING ERRORS AND OMISSIONS TO THE ARCHITECT  
ALL DIMENSIONS IN MILLIMETERS UNLESS NOTED OTHERWISE  
IF IN DOUBT ASK CONTRACT ADMINISTRATOR

**mac**  
mae LLP  
1 Naoroj Street, London, WC1X 0GB  
Telephone 020 7704 6060  
www.mae-lp.co.uk.com

job title  
TYBALDS CLOSE ESTATE

drawing title  
MEWS HOUSE UNIT 1.A.6 ELEVATIONS

status	TENDER	drawing no	revision
scale	1:50	Z1_256	C
job no	1211		