



Partial SW Elevation

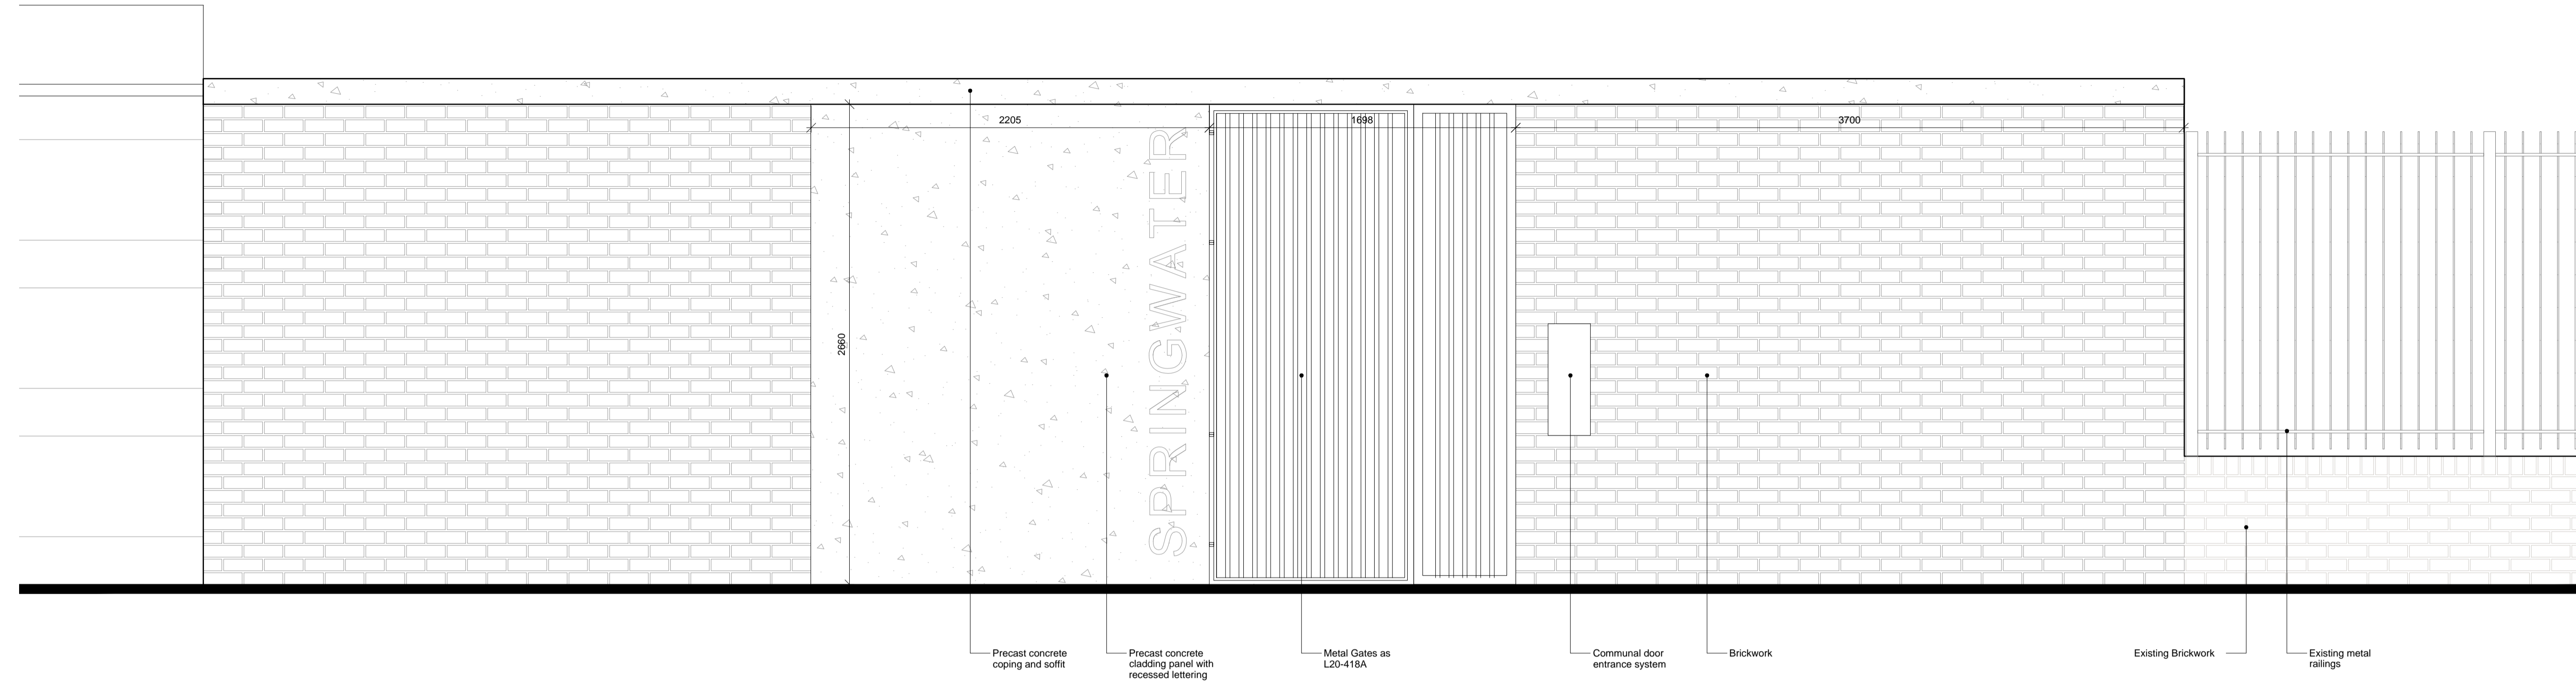


Partial Ground Floor Plan

 

This drawing and design is for use solely in connection with the project described below. The drawing and design is the copyright of Avanti Architects Ltd, and must not be re-issued, loaned or copied without written consent. All dimensions and setting out to be checked on site before construction. This drawing is to be read in conjunction with all other information relevant to the project. Any apparent discrepancy is to be brought to the attention of Avanti Architects Ltd. Do not scale from this drawing.

Notes

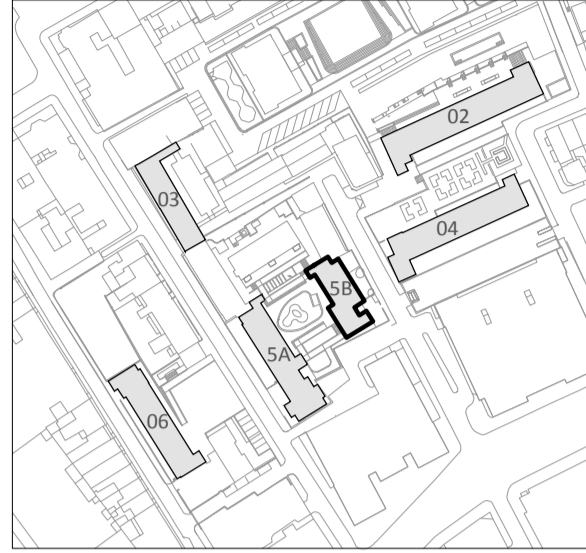

**BUILDING KEY**  
 02-Blemundsbury  
 03-Devonshire  
 04-Windmill  
 5A-Richbell  
 5B-Springwater  
 06-Falcon

Revision	Date	Description

Scale	Size	Date First Issue
1:20	A1	14/01/16
Drawn by	Checked by	
IMA	AM	

**Project**  
 Tybald's Estate  
 SPRINGWATER

**Drawing**  
 ENTRANCE PORTICO

**Drawing number**      **Revision**  
 12026-T-5B-DE-20-205      -

**Status**  
 CONSTRUCTION

**AVANTI ARCHITECTS**

© Avanti Architects Ltd      www.avantiarchitects.co.uk  
 361-373 City Road      + 44 (0) 20 7278 3060  
 London EC1V 1AS      aa@avantiarchitects.co.uk