

DO NOT SCALE FROM THIS DRAWING.
The contractor shall check and verify all dimensions on site and report any discrepancies in writing to the architect before proceeding with work.

FOR ELECTRONIC DATA USE:
Electronic data/drawings are issued as "read only" and should not be interrogated for measurement. All dimensions and levels should be read only from those values stated in text, on the drawing.


AREA MEASUREMENT:
The areas are approximate and can only be verified by a detailed dimensional survey of the completed building. Any decisions to be made on the basis of these predictions whether as to project viability, preletting, lease agreements or the like should include due allowance for the increases and decreases inherent in the design development and building processes. Figures relate to the key areas of the building at the current state of the design and using Gross External Area (GEA), Gross Internal Area (GI) and Net Internal Area (NIA) method of measurement from the Code of Measuring Practice, 8th edition (RICS code of practice). All areas are subject to Town Planning and Conservation Area Consent, and detailed Rights to Light analysis.

NOTES:


KEY:

- UNIT A
- UNIT B
- UNIT C
- UNIT D
- UNIT E
- UNIT F

KEY PLAN:

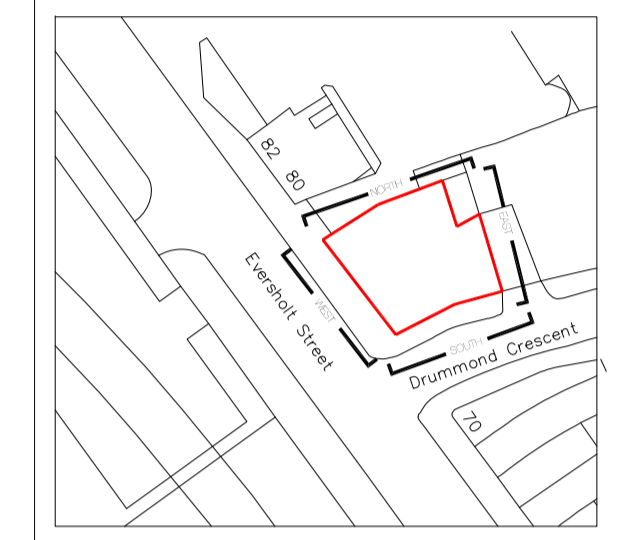

SOUTH ELEVATION

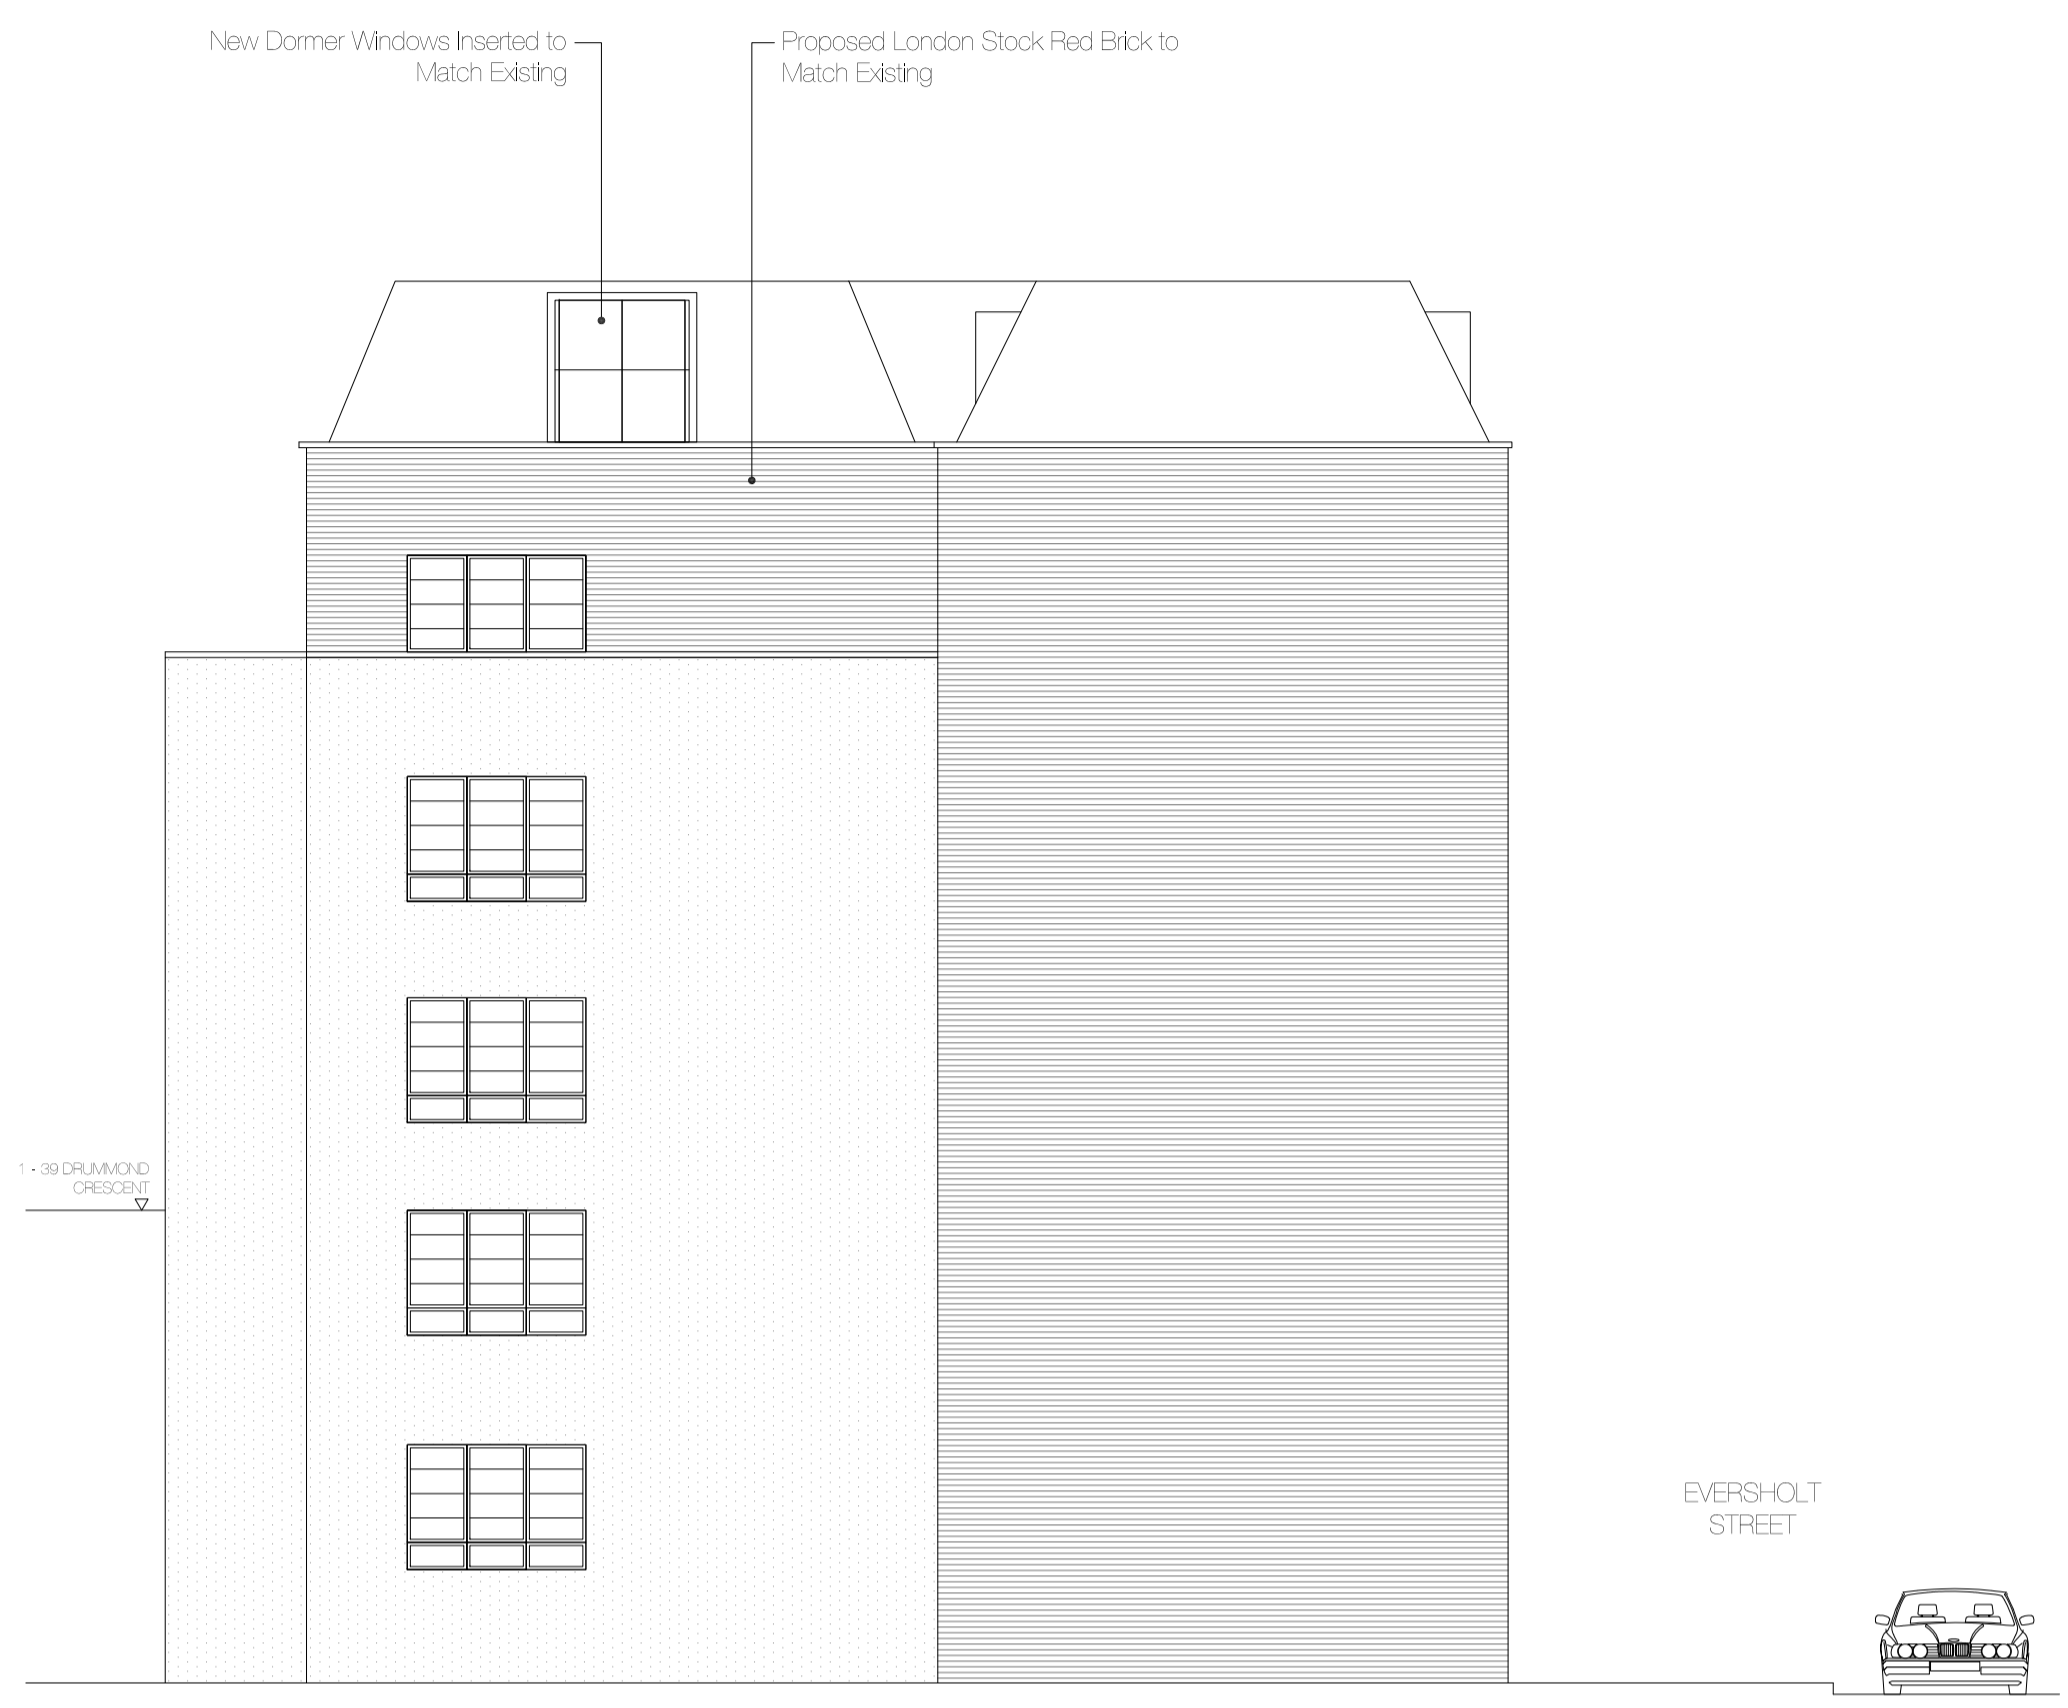


NORTH ELEVATION



WEST ELEVATION



EAST ELEVATION

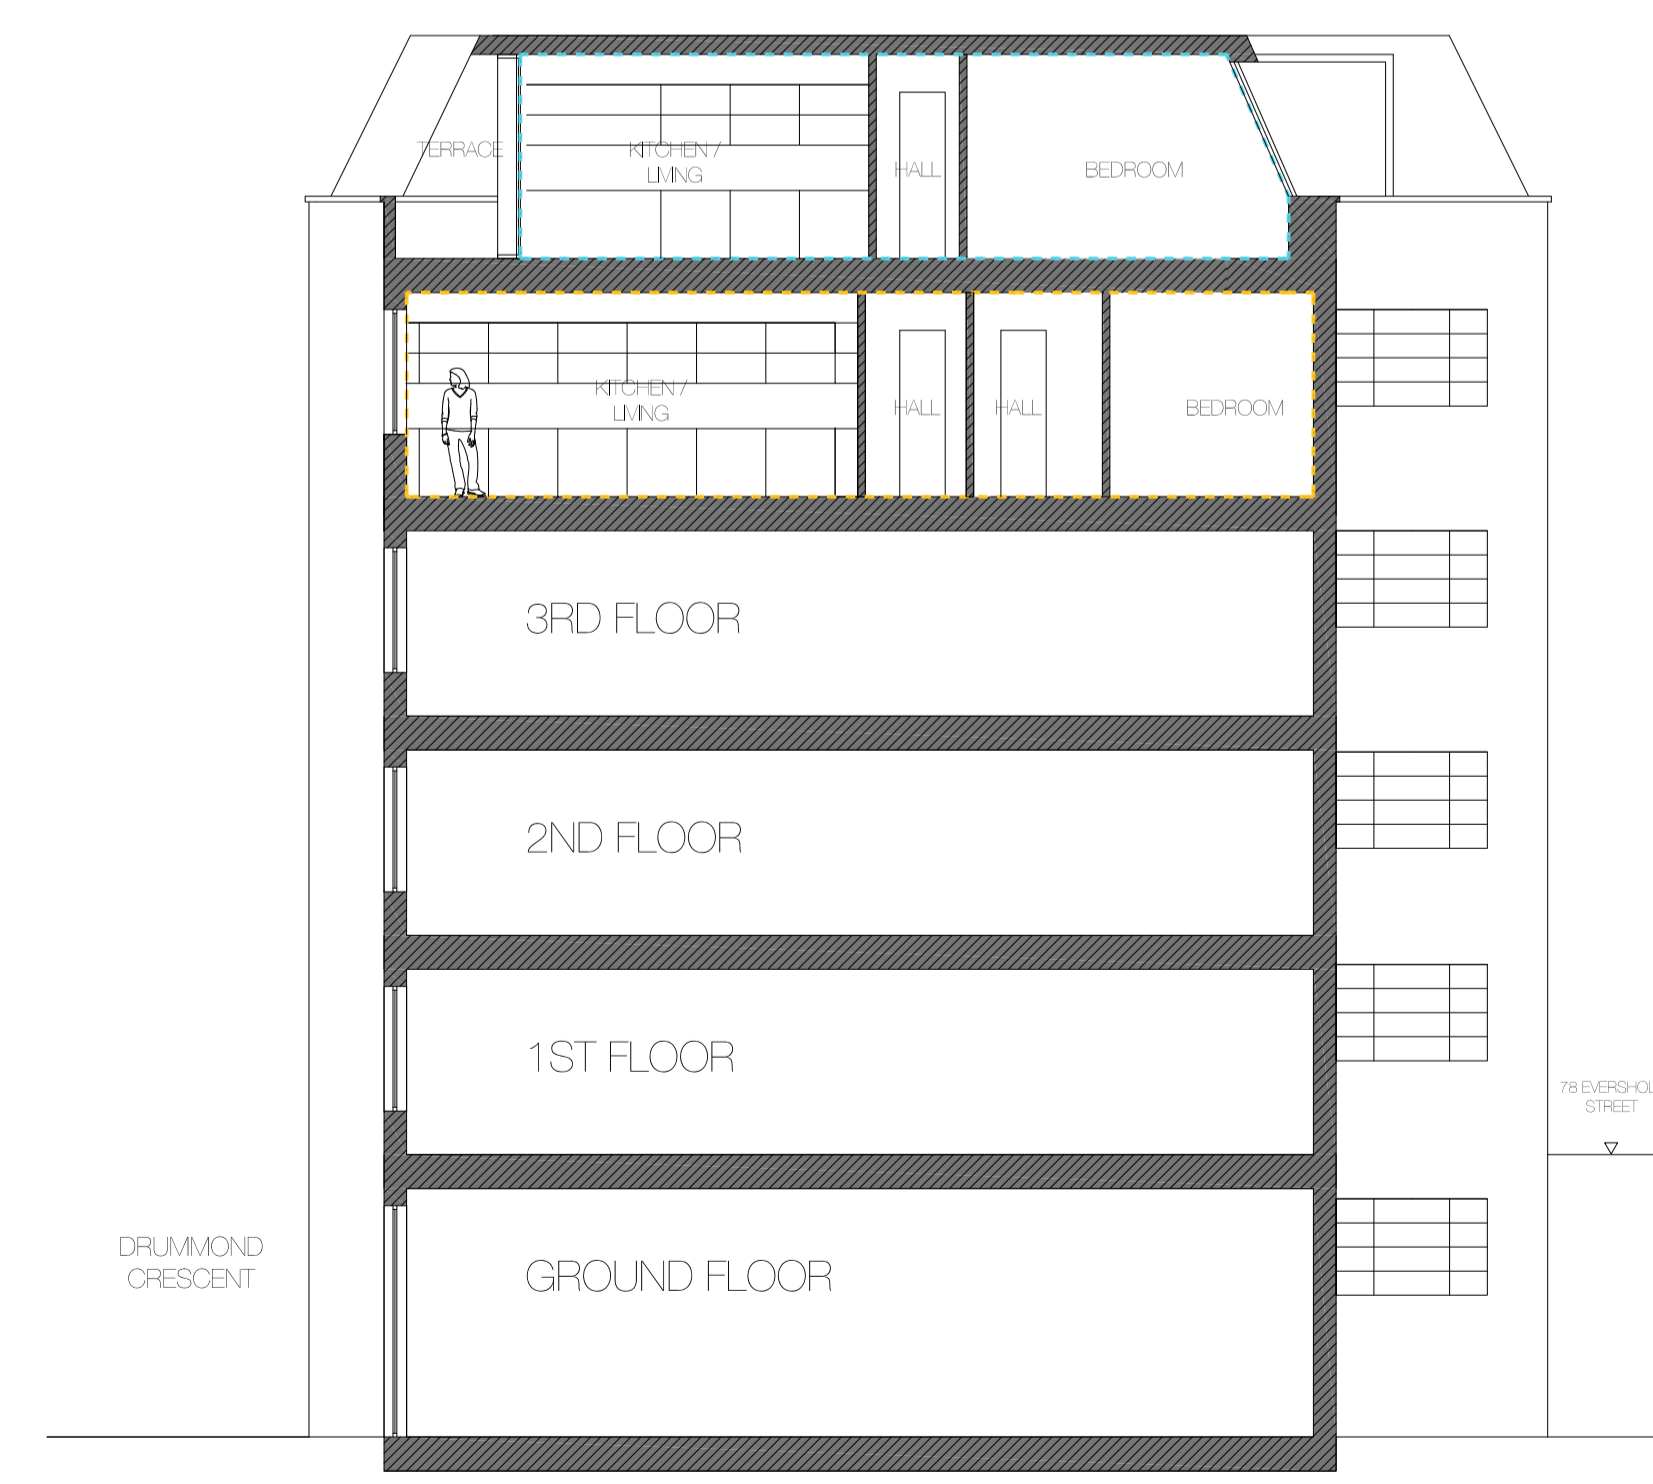

SECTION AA

REVISION	DATE	COMMENT

PROJECT:
40 DRUMMOND CRESENT
CAMDEN

CLIENT:
NEKTON INVESTMENTS

DRAWING:
PROPOSED ELEVATIONS
AND SECTION

SCALE BAR:
0m 2m 4m 6m 8m 10m

DATE: 01.02.2016 | SCALE: 1:100 @ A1 | DRAWN: DW | CHECK: DG

REASON FOR ISSUE: PLANNING | NORTH:

DRAWING NO: DC_GA_004 | REV: C

