




RIGHT SIDE ELEVATION

REAR ELEVATION

LEFT SIDE ELEVATION

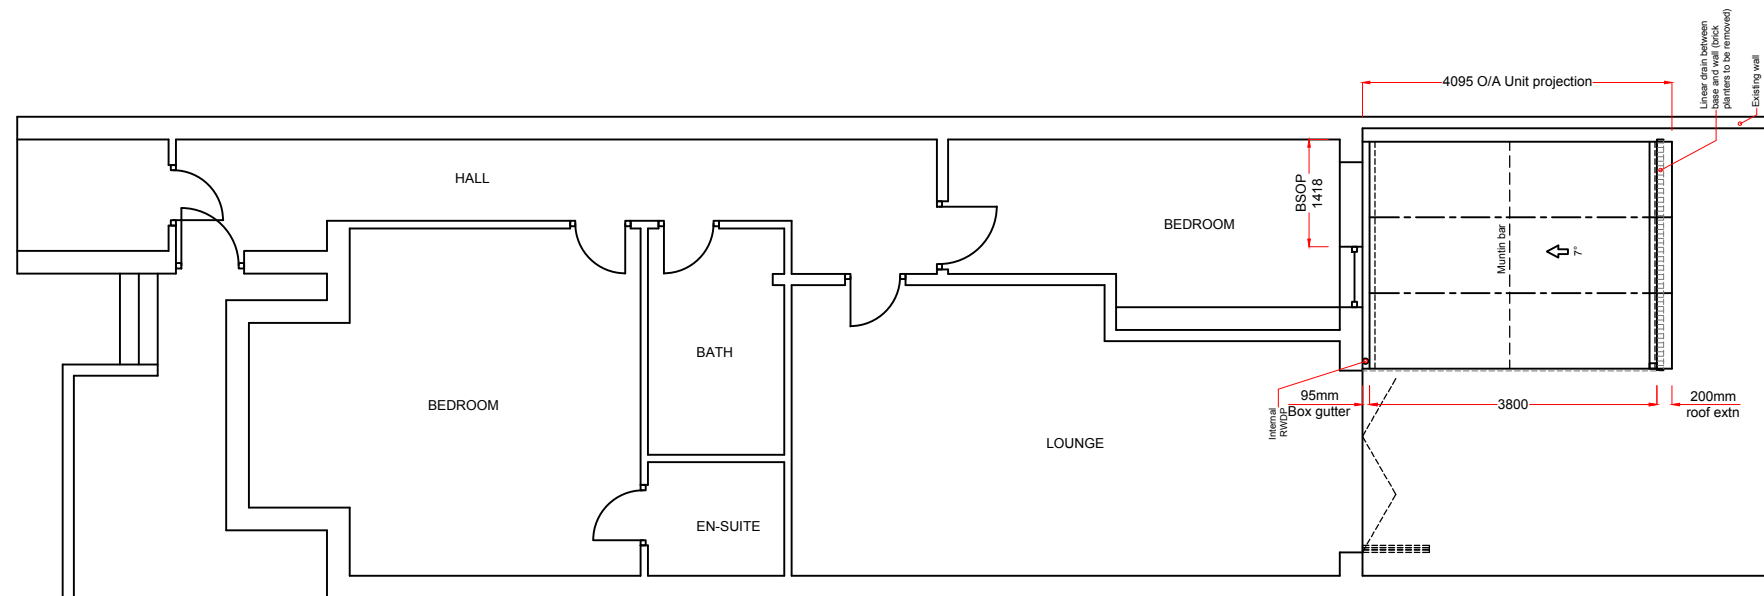

PLAN ELEVATION

Notes:

Existing physical barrier to remain

This drawing is the copyright of Anglian Home Improvements and must not be re-issued, loaned or copied without their consent. All dimensions are in millimetres (mm) unless noted otherwise. Do not use for base laying purposes

Produced on A3 paper

Rev.	Date	Description	Initials



Drawing title: Proposed Plan and Elevations	
Contract No. : 099/88127	Page 2 of 2
Proposed: PVCu ANTHRACITE GREY VERANDAH	
At: 146A FELLOWS ROAD	
LONDON	
NW3 3JH	
For : MS. HALL	
Drawers initials: TO	Scale : 1:100 Date: 11/01/2016

