




PROPOSED FRONT ELEVATION



PROPOSED REAR ELEVATION

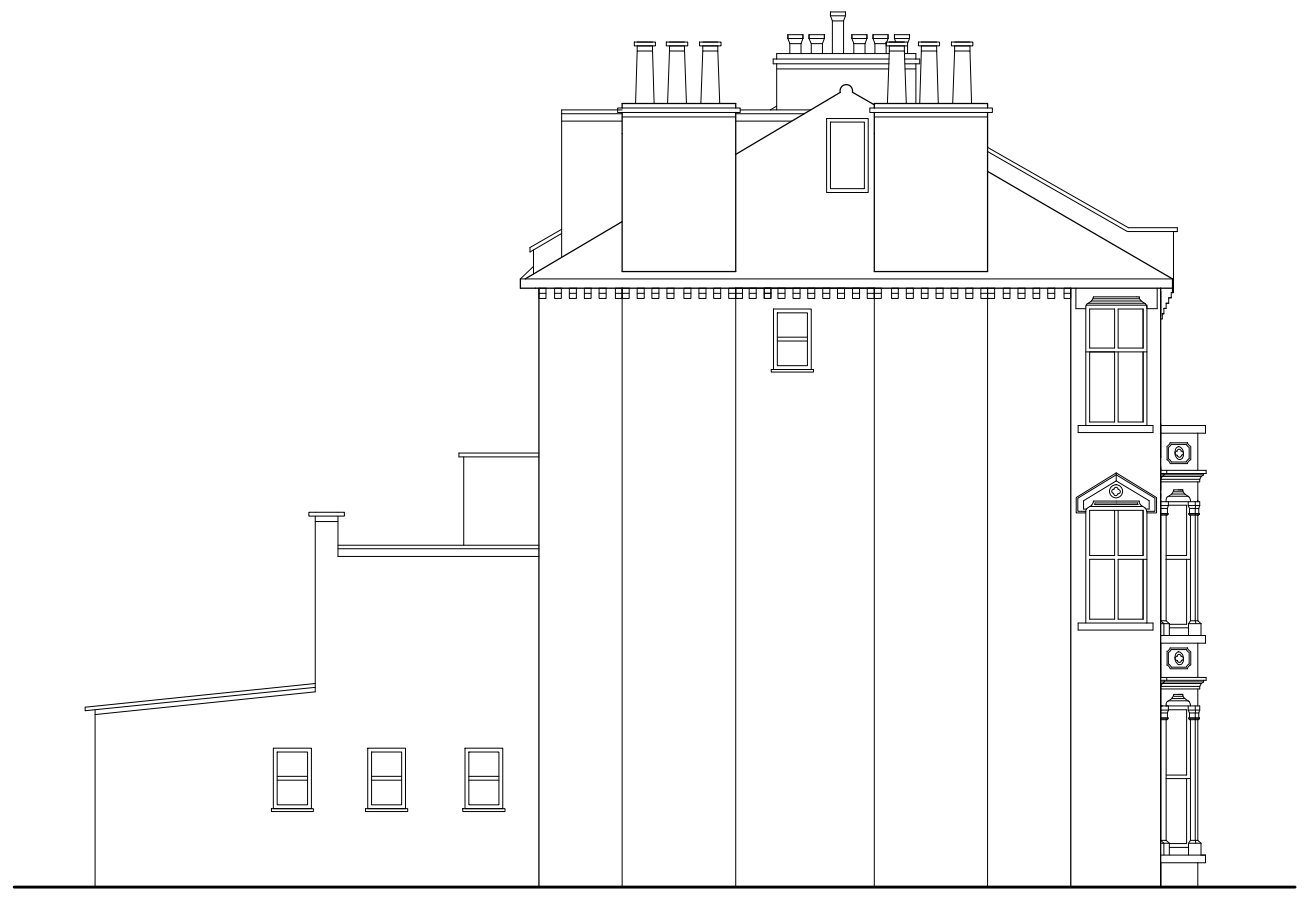

PROPOSED SIDE ELEVATION

NOTE: DID NOT SURVEY THE GROUND AND FIRST FLOOR FLATS, REAR AND SIDE ELEVATIONS

ELEVATIONS

55-57 - Maygrove Rd, London NW6 2EE tel 0845 602 2207 fax 0845 603 2236

22 C ARIEL ROAD NW6, LONDON LOFT CONVERSION

title: Proposed elevations scale: 1:100 date: 26.01.2016 drawn by: NN project no. 22c_ARIEL drawing no. 02 revision no. 03
ELEVATIONS