



GENERAL NOTES:
 Do not scale from this drawing.
 Check drawing on receipt and immediately report any discrepancies to the Architect.
 Verify all dimensions and levels on site prior to construction.
 The contents of this drawing are Stiff + Trevillion Architects LLP copyright and shall not be re-used without their written permission.


No.	Date	Revision Notes
-----	------	----------------

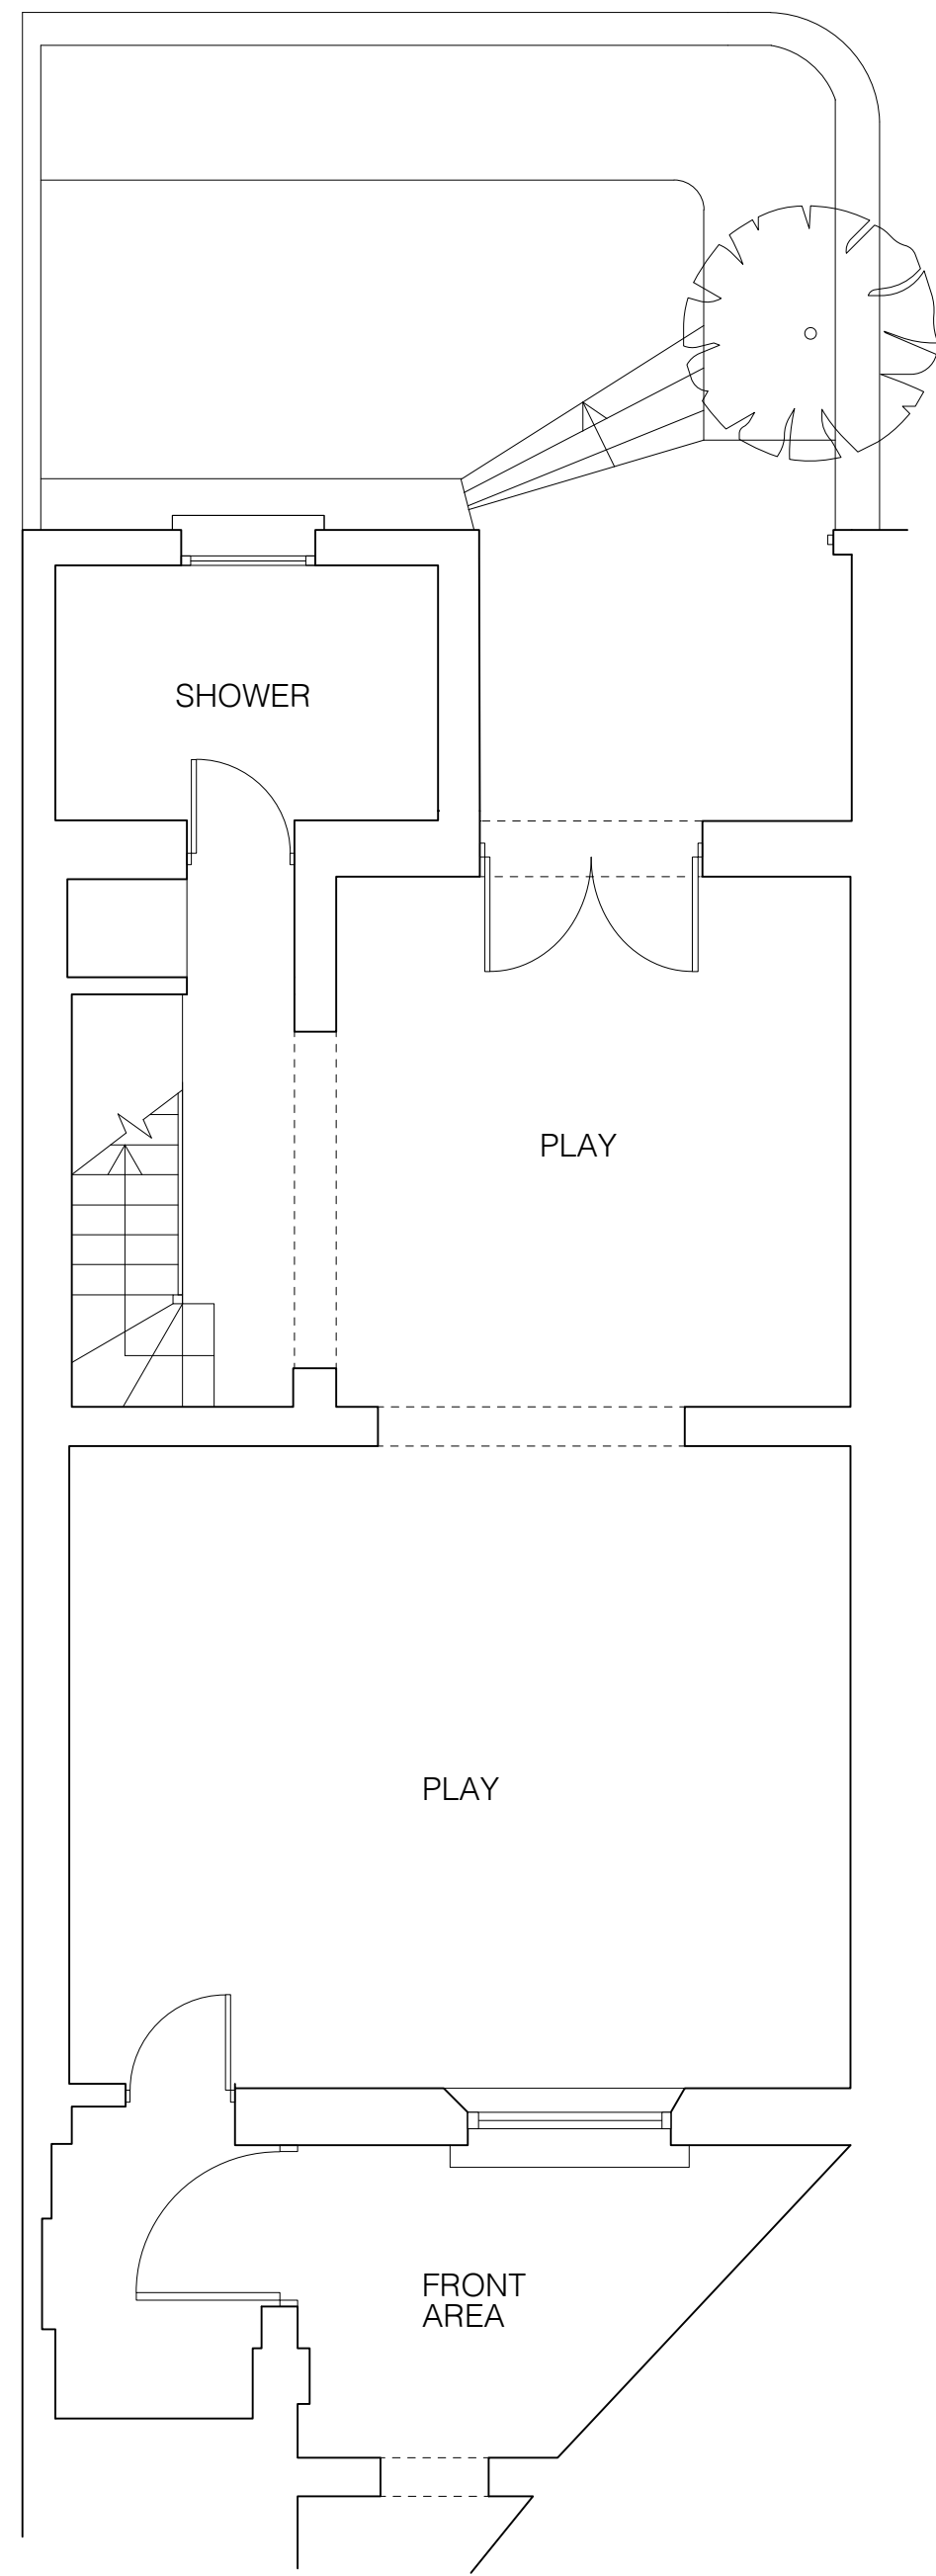

1 LOWER GROUND FLOOR
 SCALE 1:50 @ A1, 1:100 @ A3

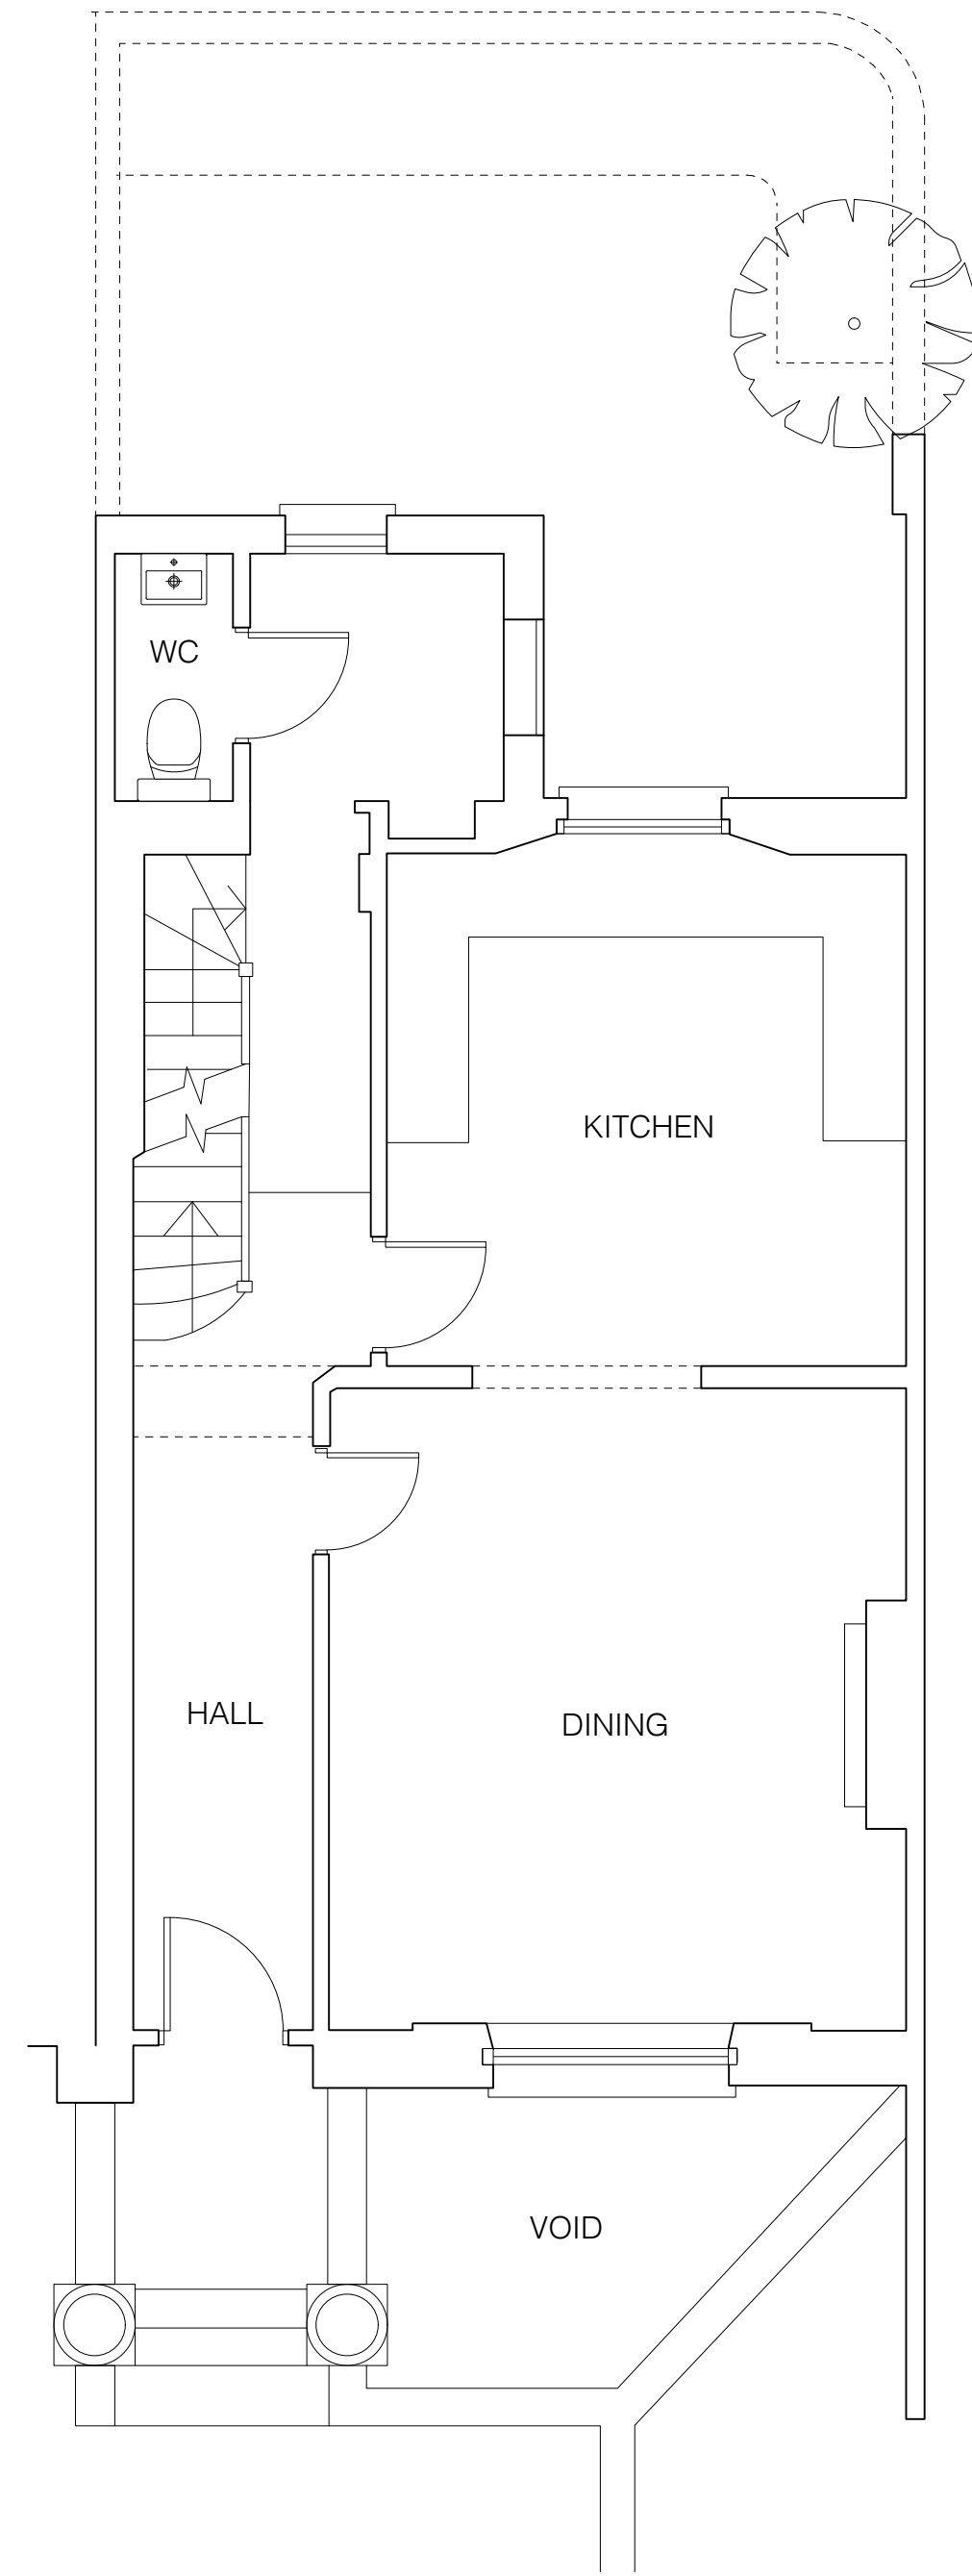

2 GROUND FLOOR
 SCALE 1:50 @ A1, 1:100 @ A3

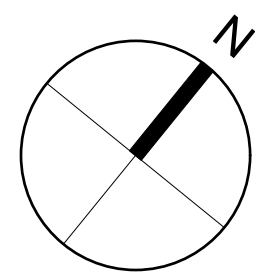

SCALE 1:50 @ A1, 1:100 @ A3

EXISTING

Stiff + Trevillion

Stiff + Trevillion Architects Ltd
 16 Woodfield Road
 London W9 2BE

T +44(0)20 8960 5550
 F +44(0)20 8969 8668
 mail@stiffandtrevillion.com
 www.stiffandtrevillion.com

Project **29 CHALCOT SQUARE
 LONDON, NW1**

Drawing **EXISTING
 PLANS**

Project No	Drawing No	Revision
0014	1 001	
Scale 1:50 @ A1 1:100 @ A3	Date FEB 2016	Revised



Berkley Grove

NO.30
Chalcot
Square

EXISTING DROPPED
LOWER GROUND LEVEL
BEYOND

EXISTING DROPPED
LOWER GROUND LEVEL
BEYOND



SCALE 1:25 @ A1, 1:50 @ A3

BOUNDARY WALL WITH
TIMBER FENCE ON TOP

1 ELEVATION
SCALE 1:25 @ A1, 1:50 @ A3

GENERAL NOTES:
Do not scale from this drawing.
Check drawing on receipt and immediately report any discrepancies to the Architect.
Verify all dimensions and levels on site prior to construction.
The contents of this drawing are Stiff + Trevillion Architects LLP copyright and shall not be re-used without their written permission.

No.	Date	Revision Notes
-----	------	----------------

EXISTING

Stiff + Trevillion


Stiff + Trevillion Architects Ltd
16 Woodfield Road
London W9 2BE

T +44(0)20 8960 5550
F +44(0)20 8969 8668
mail@stiffandtrevillion.com
www.stiffandtrevillion.com


Project **29 CHALCOT SQUARE
LONDON, NW1**

Drawing **EXISTING
ELEVATION**

Project No 0014	Drawing No 1 002	Revision
Scale 1:25 @ A1 1:50 @ A3	Date FEB 2016	Revised

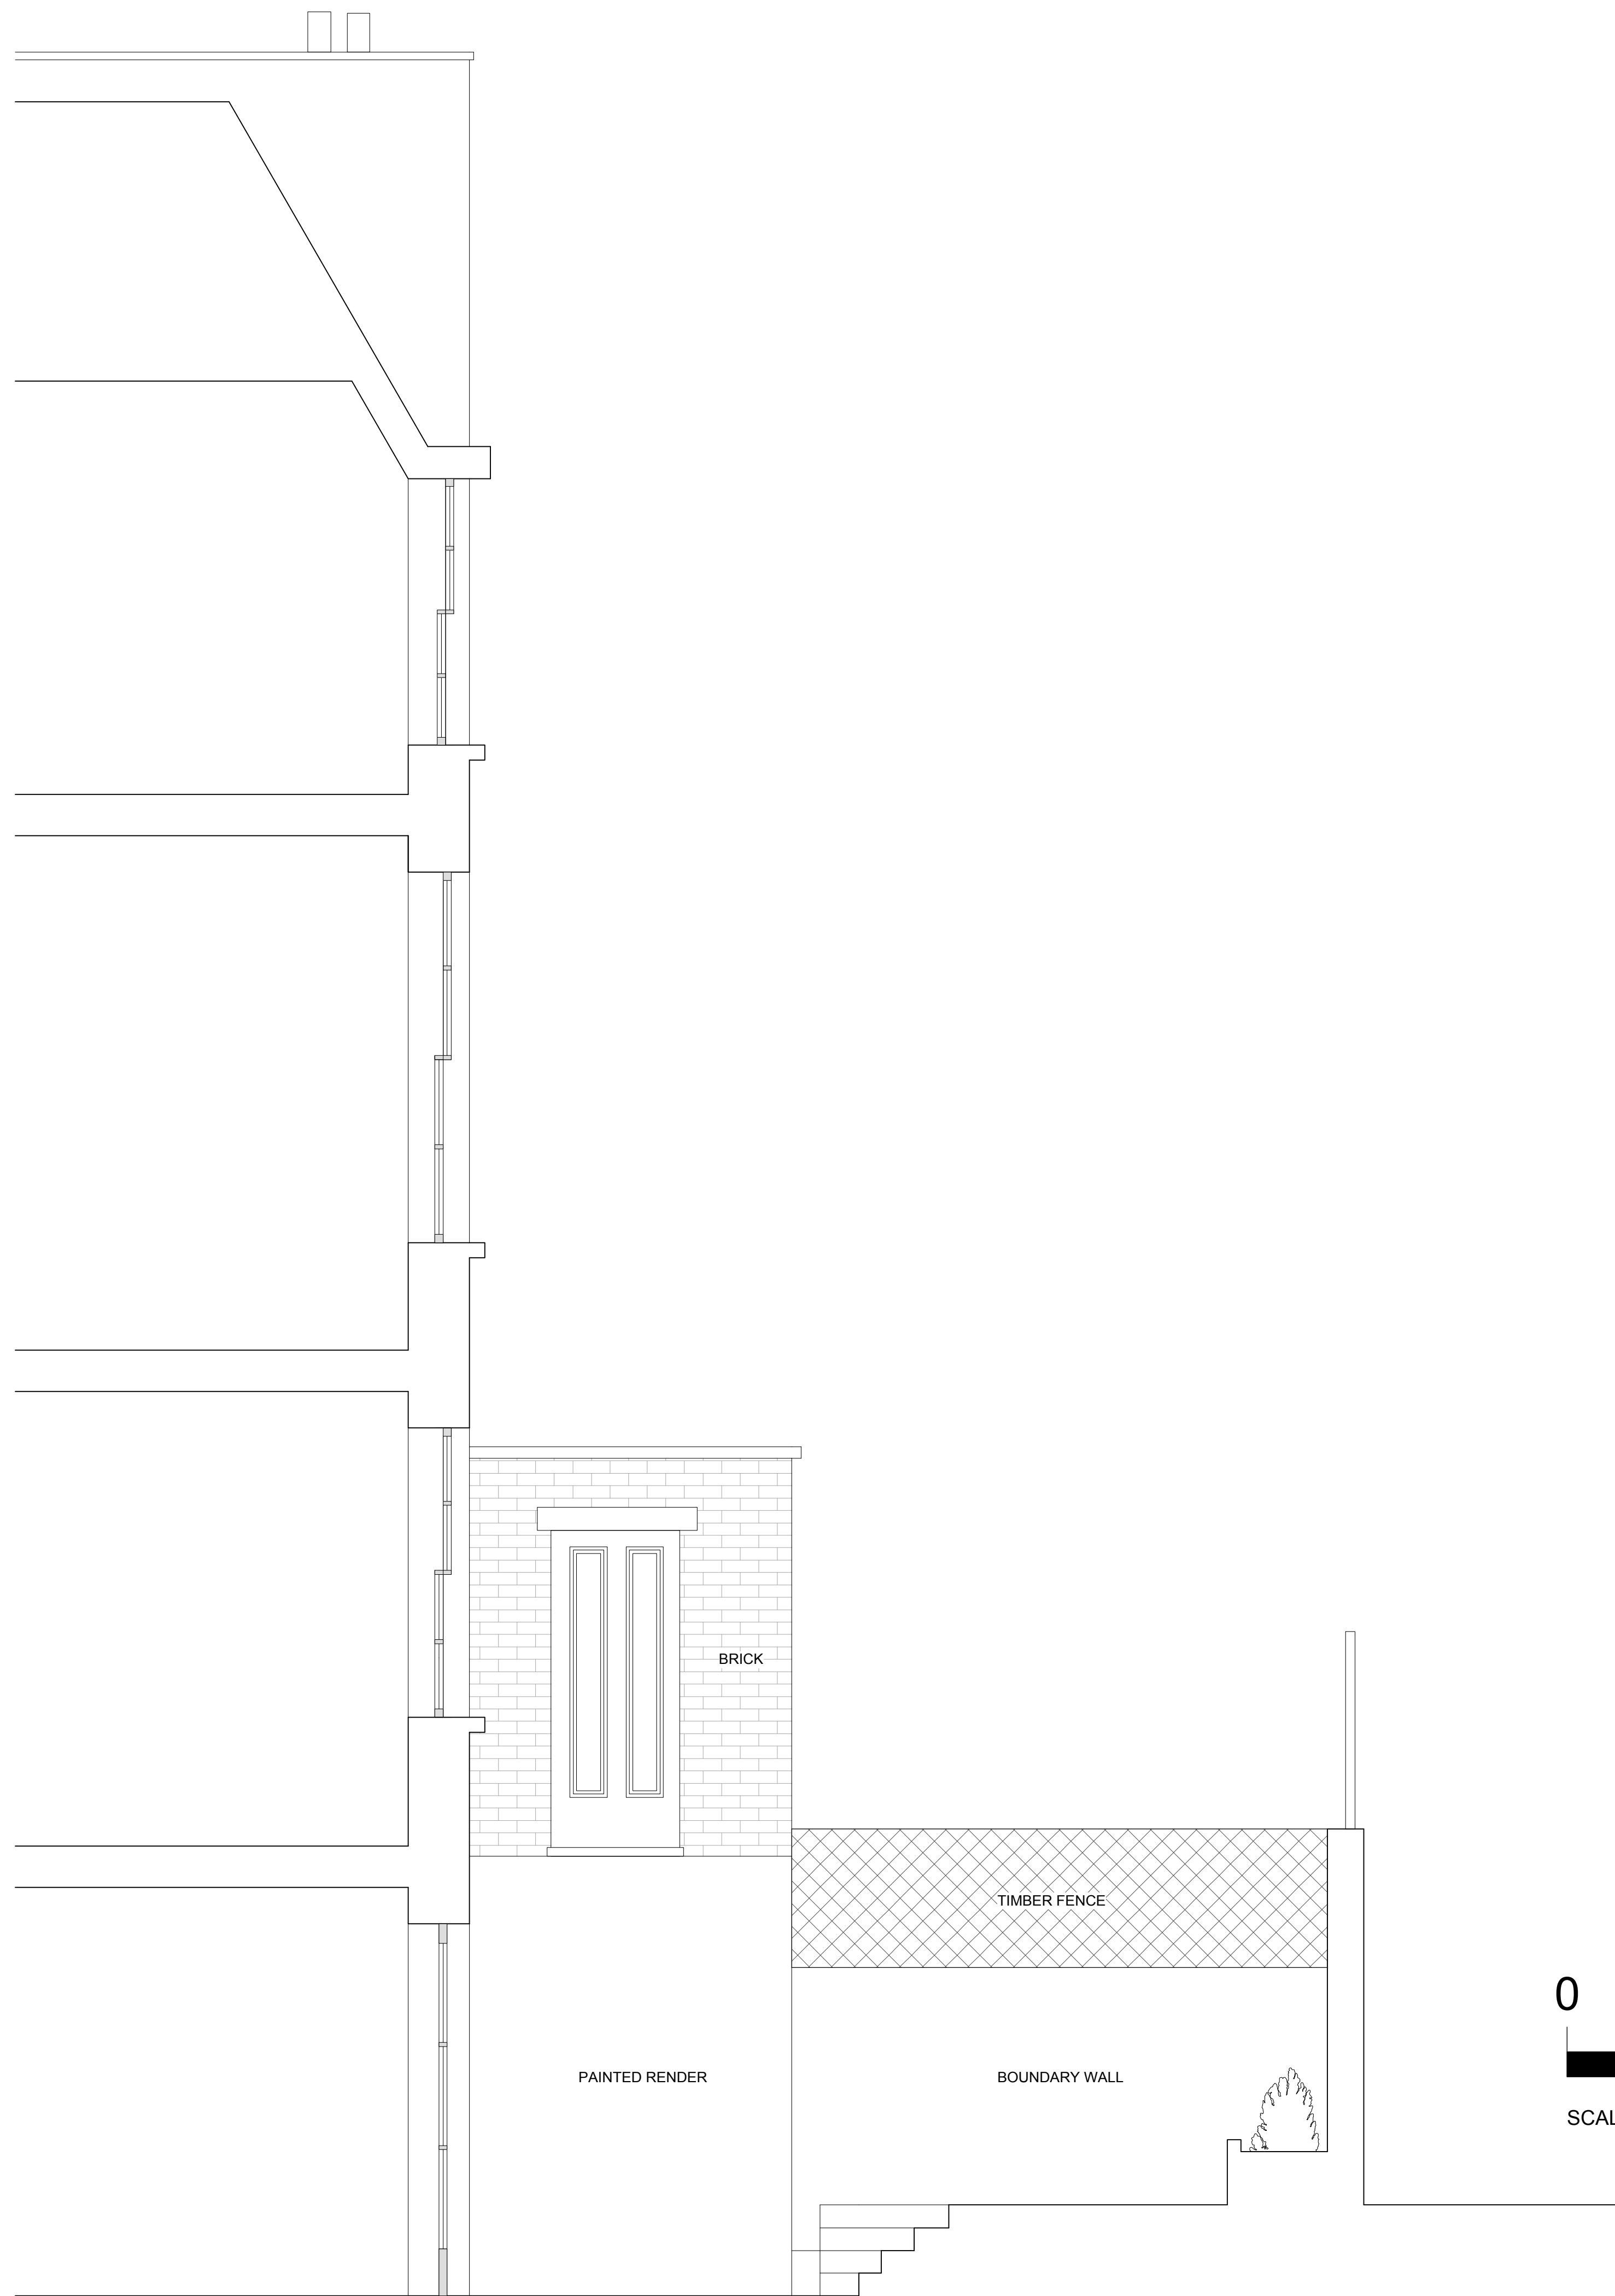

1 SECTION
SCALE 1:25 @ A1, 1:50 @ A3

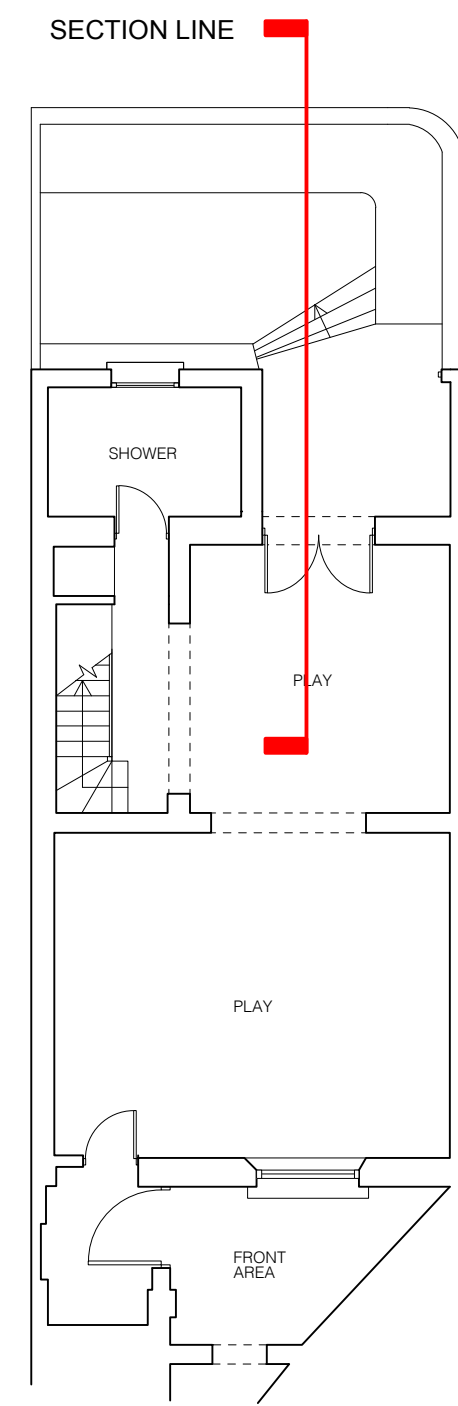

2 LG FLOOR PLAN
1:200 @ A3



SCALE 1:25 @ A1, 1:50 @ A3

GENERAL NOTES:
Do not scale from this drawing.
Check drawing on receipt and immediately report any discrepancies to the Architect.
Verify all dimensions and levels on site prior to construction.
The contents of this drawing are Stiff + Trevillion Architects LLP copyright and shall not be re-used without their written permission.

No.	Date	Revision Notes

EXISTING

Stiff + Trevillion

Stiff + Trevillion Architects Ltd
16 Woodfield Road
London W9 2BE

T +44(0)20 8960 5550
F +44(0)20 8969 8668
mail@stiffandtrevillion.com
www.stiffandtrevillion.com

Project **29 CHALCOT SQUARE
LONDON, NW1**

Drawing **EXISTING
SECTION**

Project No	Drawing No	Revision
0014	1 003	

Scale	Date	Revised
1:25 @ A1 1:50 @ A3	FEB 2016	