



GENERAL NOTES:
 Do not scale from this drawing.
 Check drawing on receipt and immediately report any discrepancies to the Architect.
 Verify all dimensions and levels on site prior to construction.
 The contents of this drawing are Stiff + Trevillion Architects LLP copyright and shall not be re-used without their written permission.



No.	Date	Revision Notes

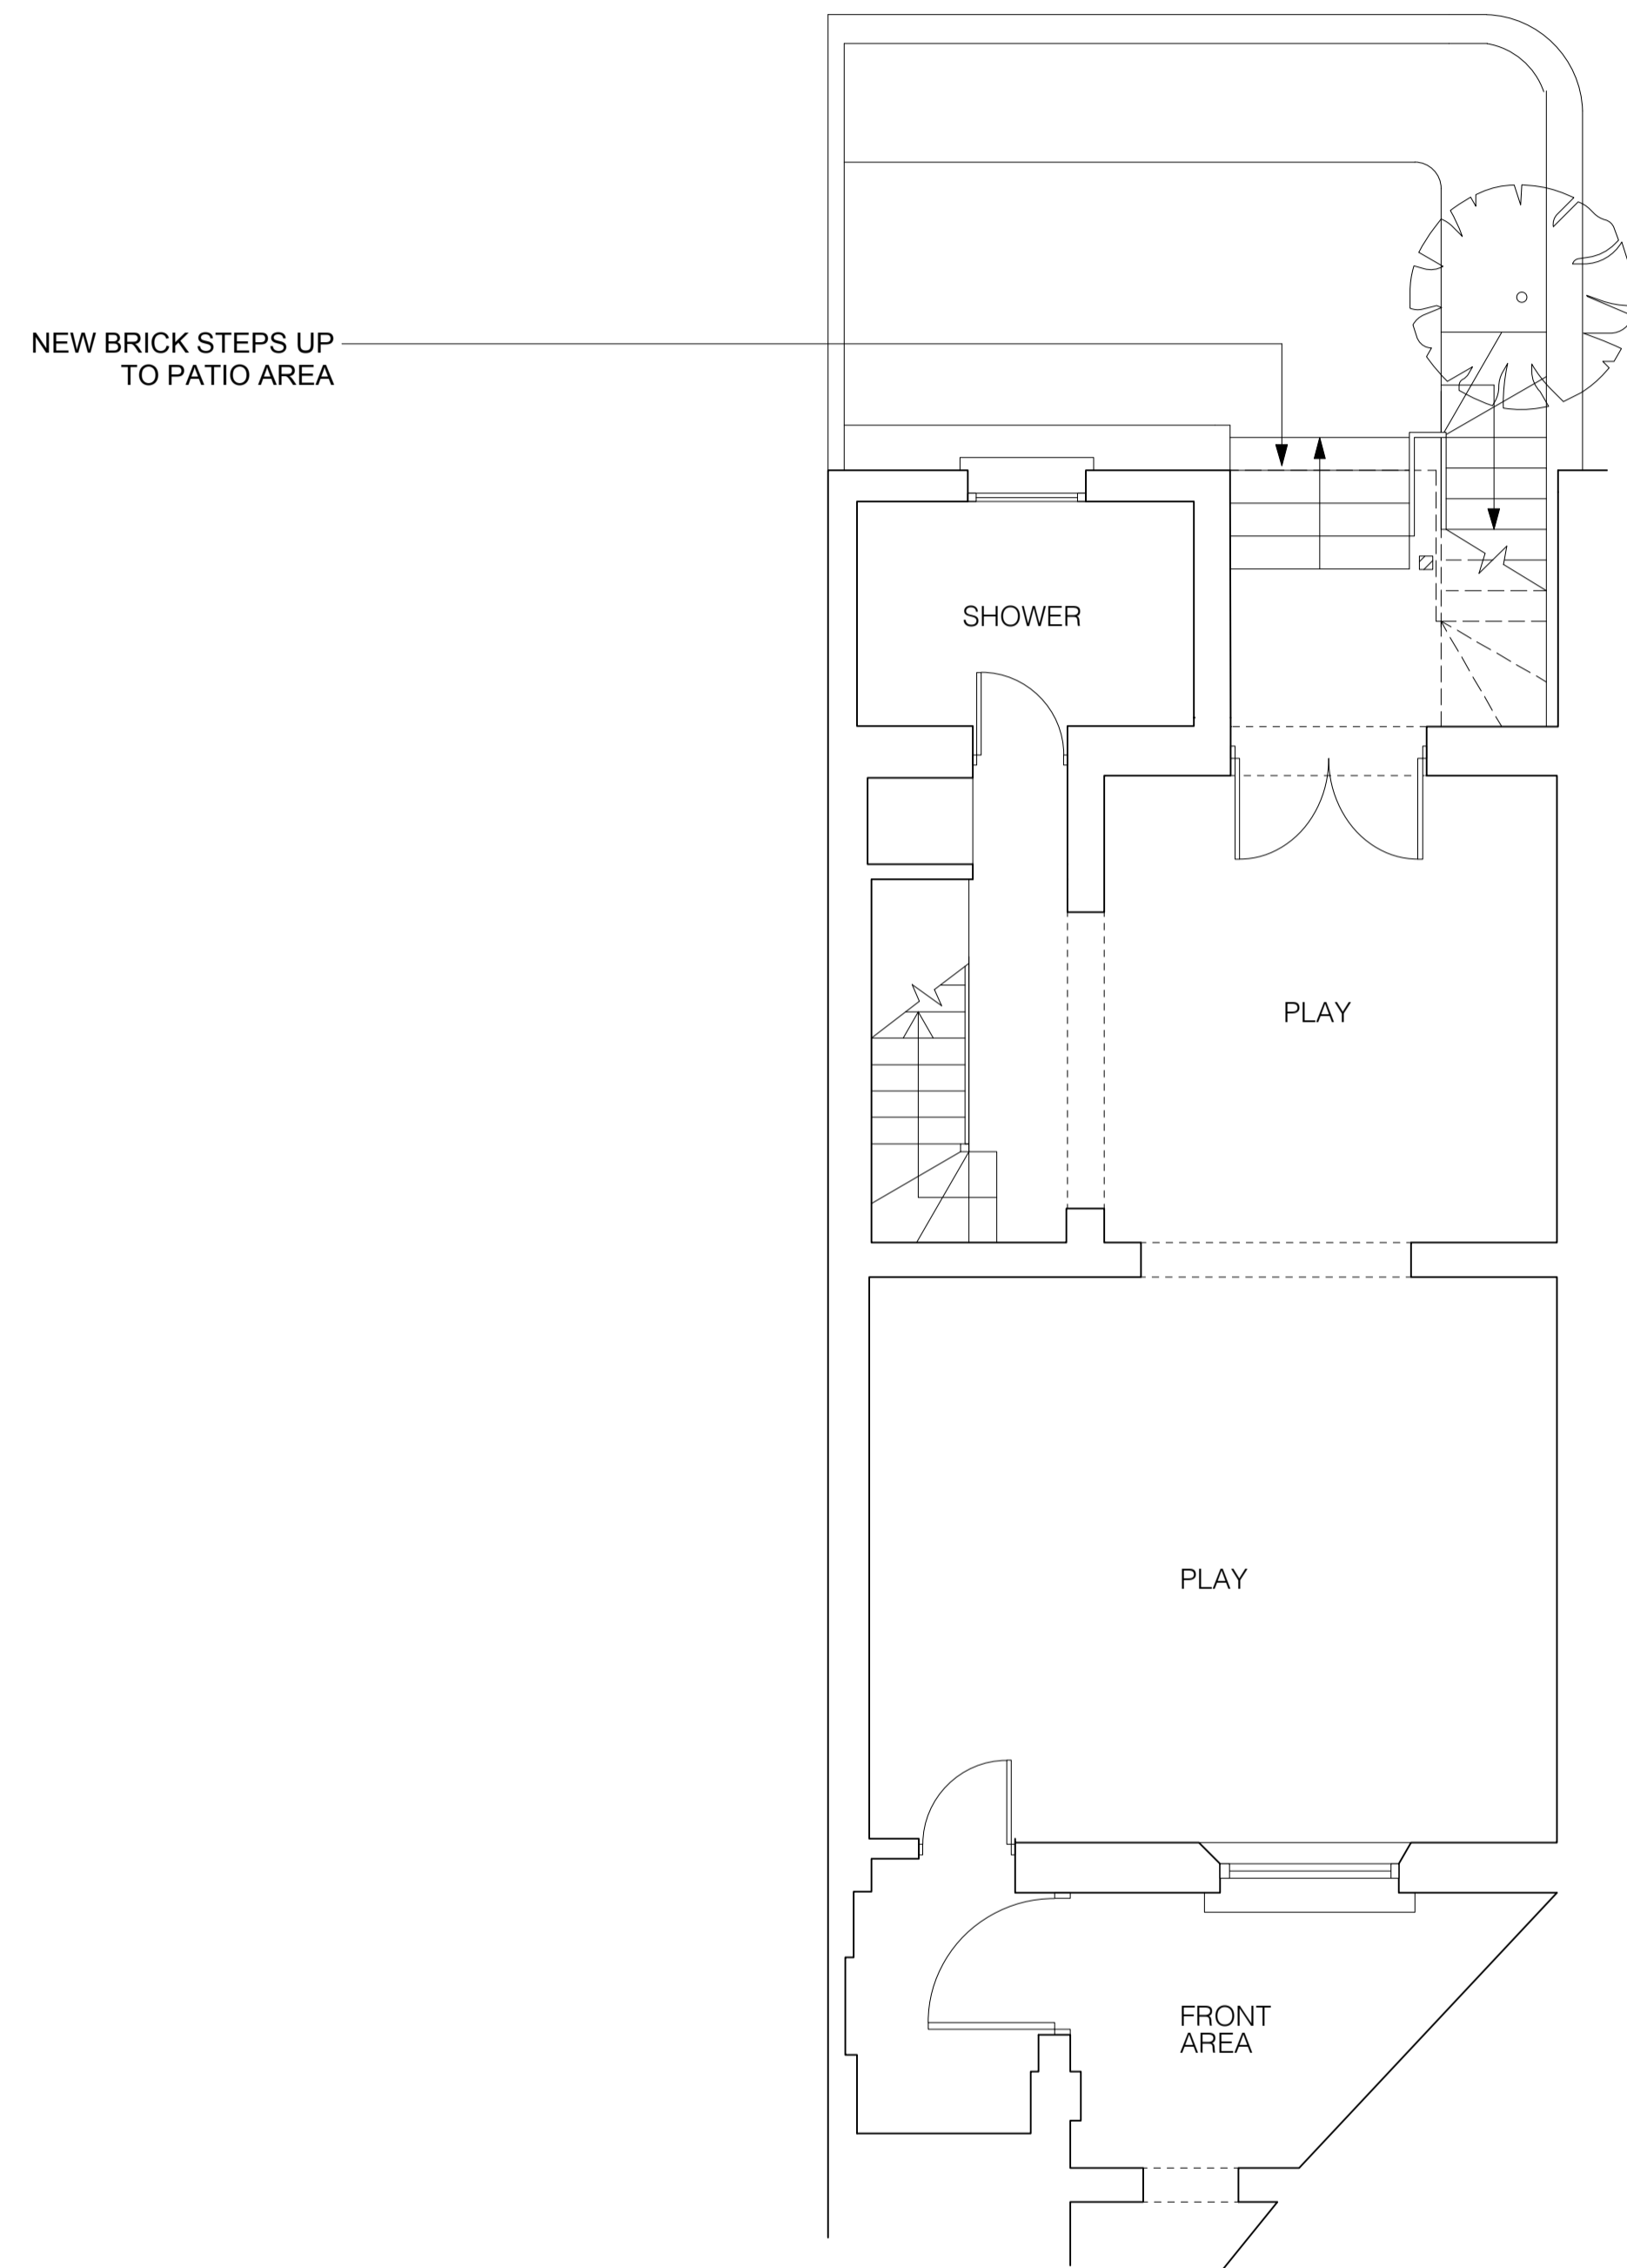

1 LOWER GROUND FLOOR
 SCALE 1:50 @ A1, 1:100 @ A3

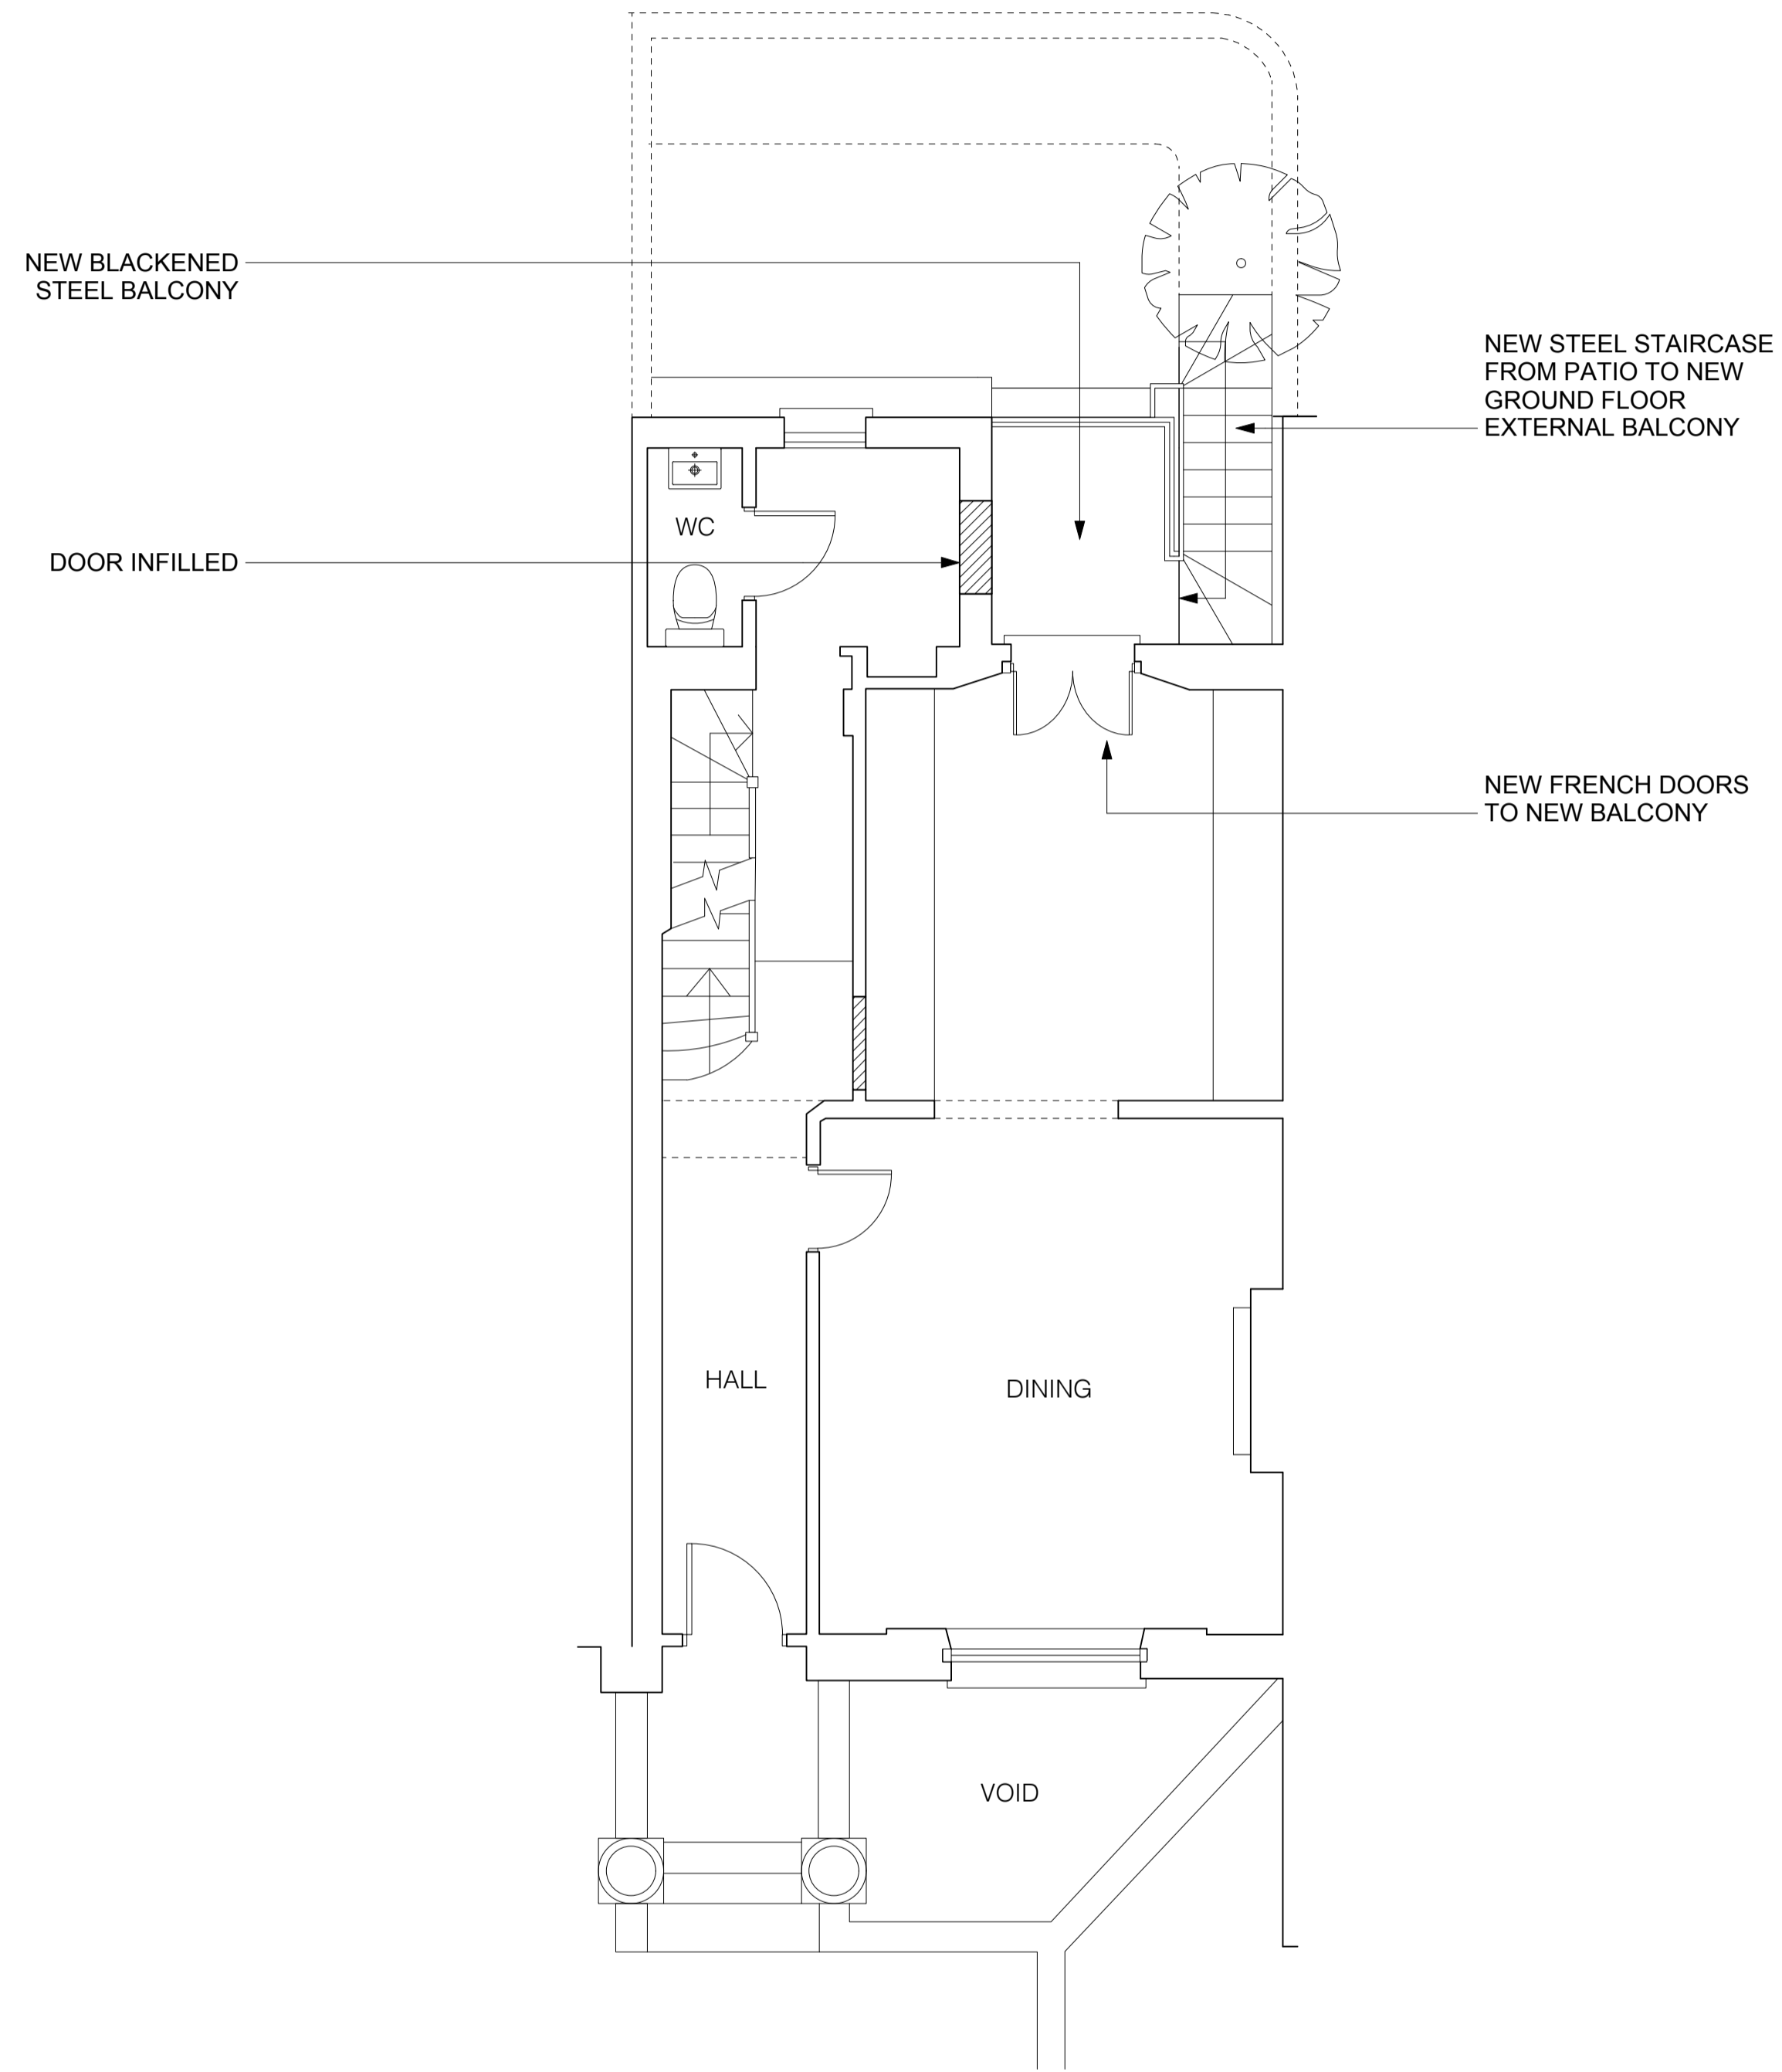

2 GROUND FLOOR
 SCALE 1:50 @ A1, 1:100 @ A3

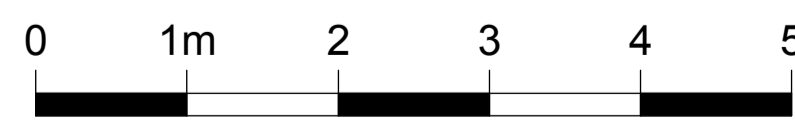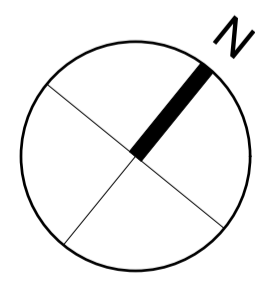

SCALE 1:50 @ A1, 1:100 @ A3

PROPOSED

Stiff + Trevillion
 Stiff + Trevillion Architects Ltd
 16 Woodfield Road
 London W9 2BE
 T +44(0)20 8960 5550
 F +44(0)20 8969 8668
 mail@stiffandtrevillion.com
 www.stiffandtrevillion.com

Project 29 CHALCOT SQUARE LONDON, NW1		
Drawing PROPOSED PLANS		
Project No 0014	Drawing No 2 001	Revision
Scale 1:50 @ A1 1:100 @ A3	Date FEB 2016	Revised

GENERAL NOTES:
 Do not scale from this drawing.
 Check drawing on receipt and immediately report any discrepancies to the Architect.
 Verify all dimensions and levels on site prior to construction.
 The contents of this drawing are Stiff + Trevillion Architects LLP copyright and shall not be re-used without their written permission.

No.	Date	Revision Notes

Berkley Grove

NO.30 Chalcot Square

WINDOW SILL DROPPED AND SASH WINDOW REPLACED WITH WHITE PAINTED TIMBER FRENCH DOORS OPENING TO NEW BALCONY

NEW BLACKENED STEEL BALCONY WITH DECORATIVE CAST IRON BALUSTRADE

NEW BLACKENED STEEL EXTERNAL STAIRCASE

EXISTING DROPPED LOWER GROUND LEVEL BEYOND

1 PROPOSED ELEVATION
 SCALE 1:25 @ A1, 1:50 @ A3



SCALE 1:25 @ A1, 1:50 @ A3

PROPOSED

Stiff + Trevillion



Stiff + Trevillion Architects Ltd
 16 Woodfield Road
 London W9 2BE

T +44(0)20 8960 5550
 F +44(0)20 8969 8668
 mail@stiffandtrevillion.com
 www.stiffandtrevillion.com

Project **29 CHALCOT SQUARE
 LONDON, NW1**

Drawing **PROPOSED
 ELEVATION**

Project No	Drawing No	Revision
0014	2 002	
Scale 1:25 @ A1 1:50 @ A3	Date FEB 2016	Revised

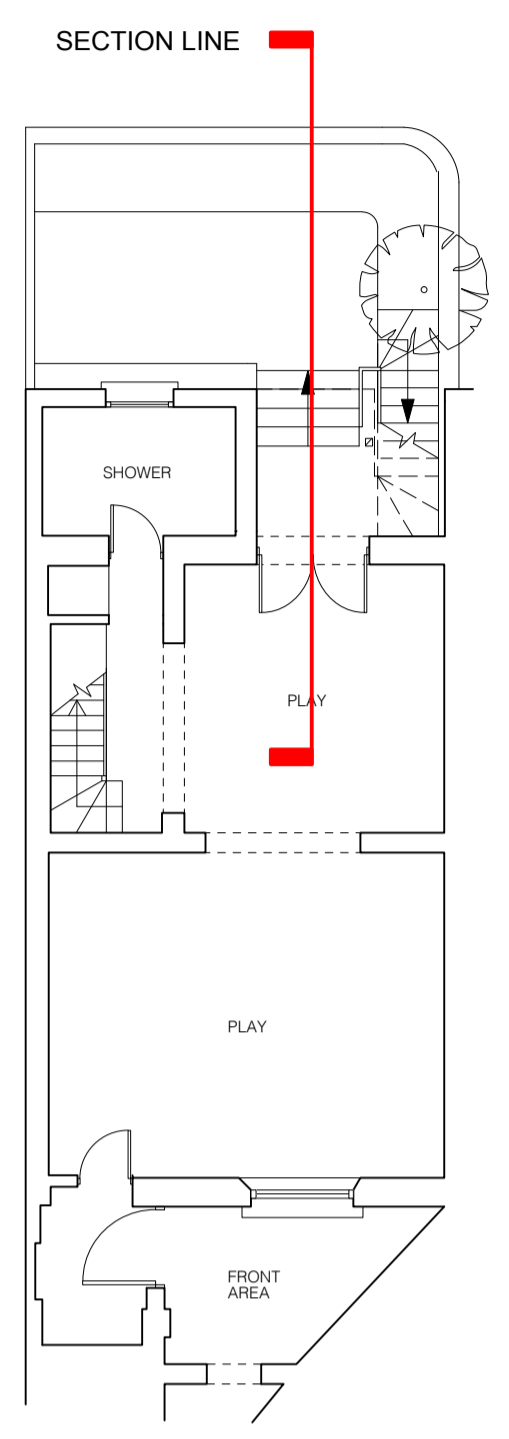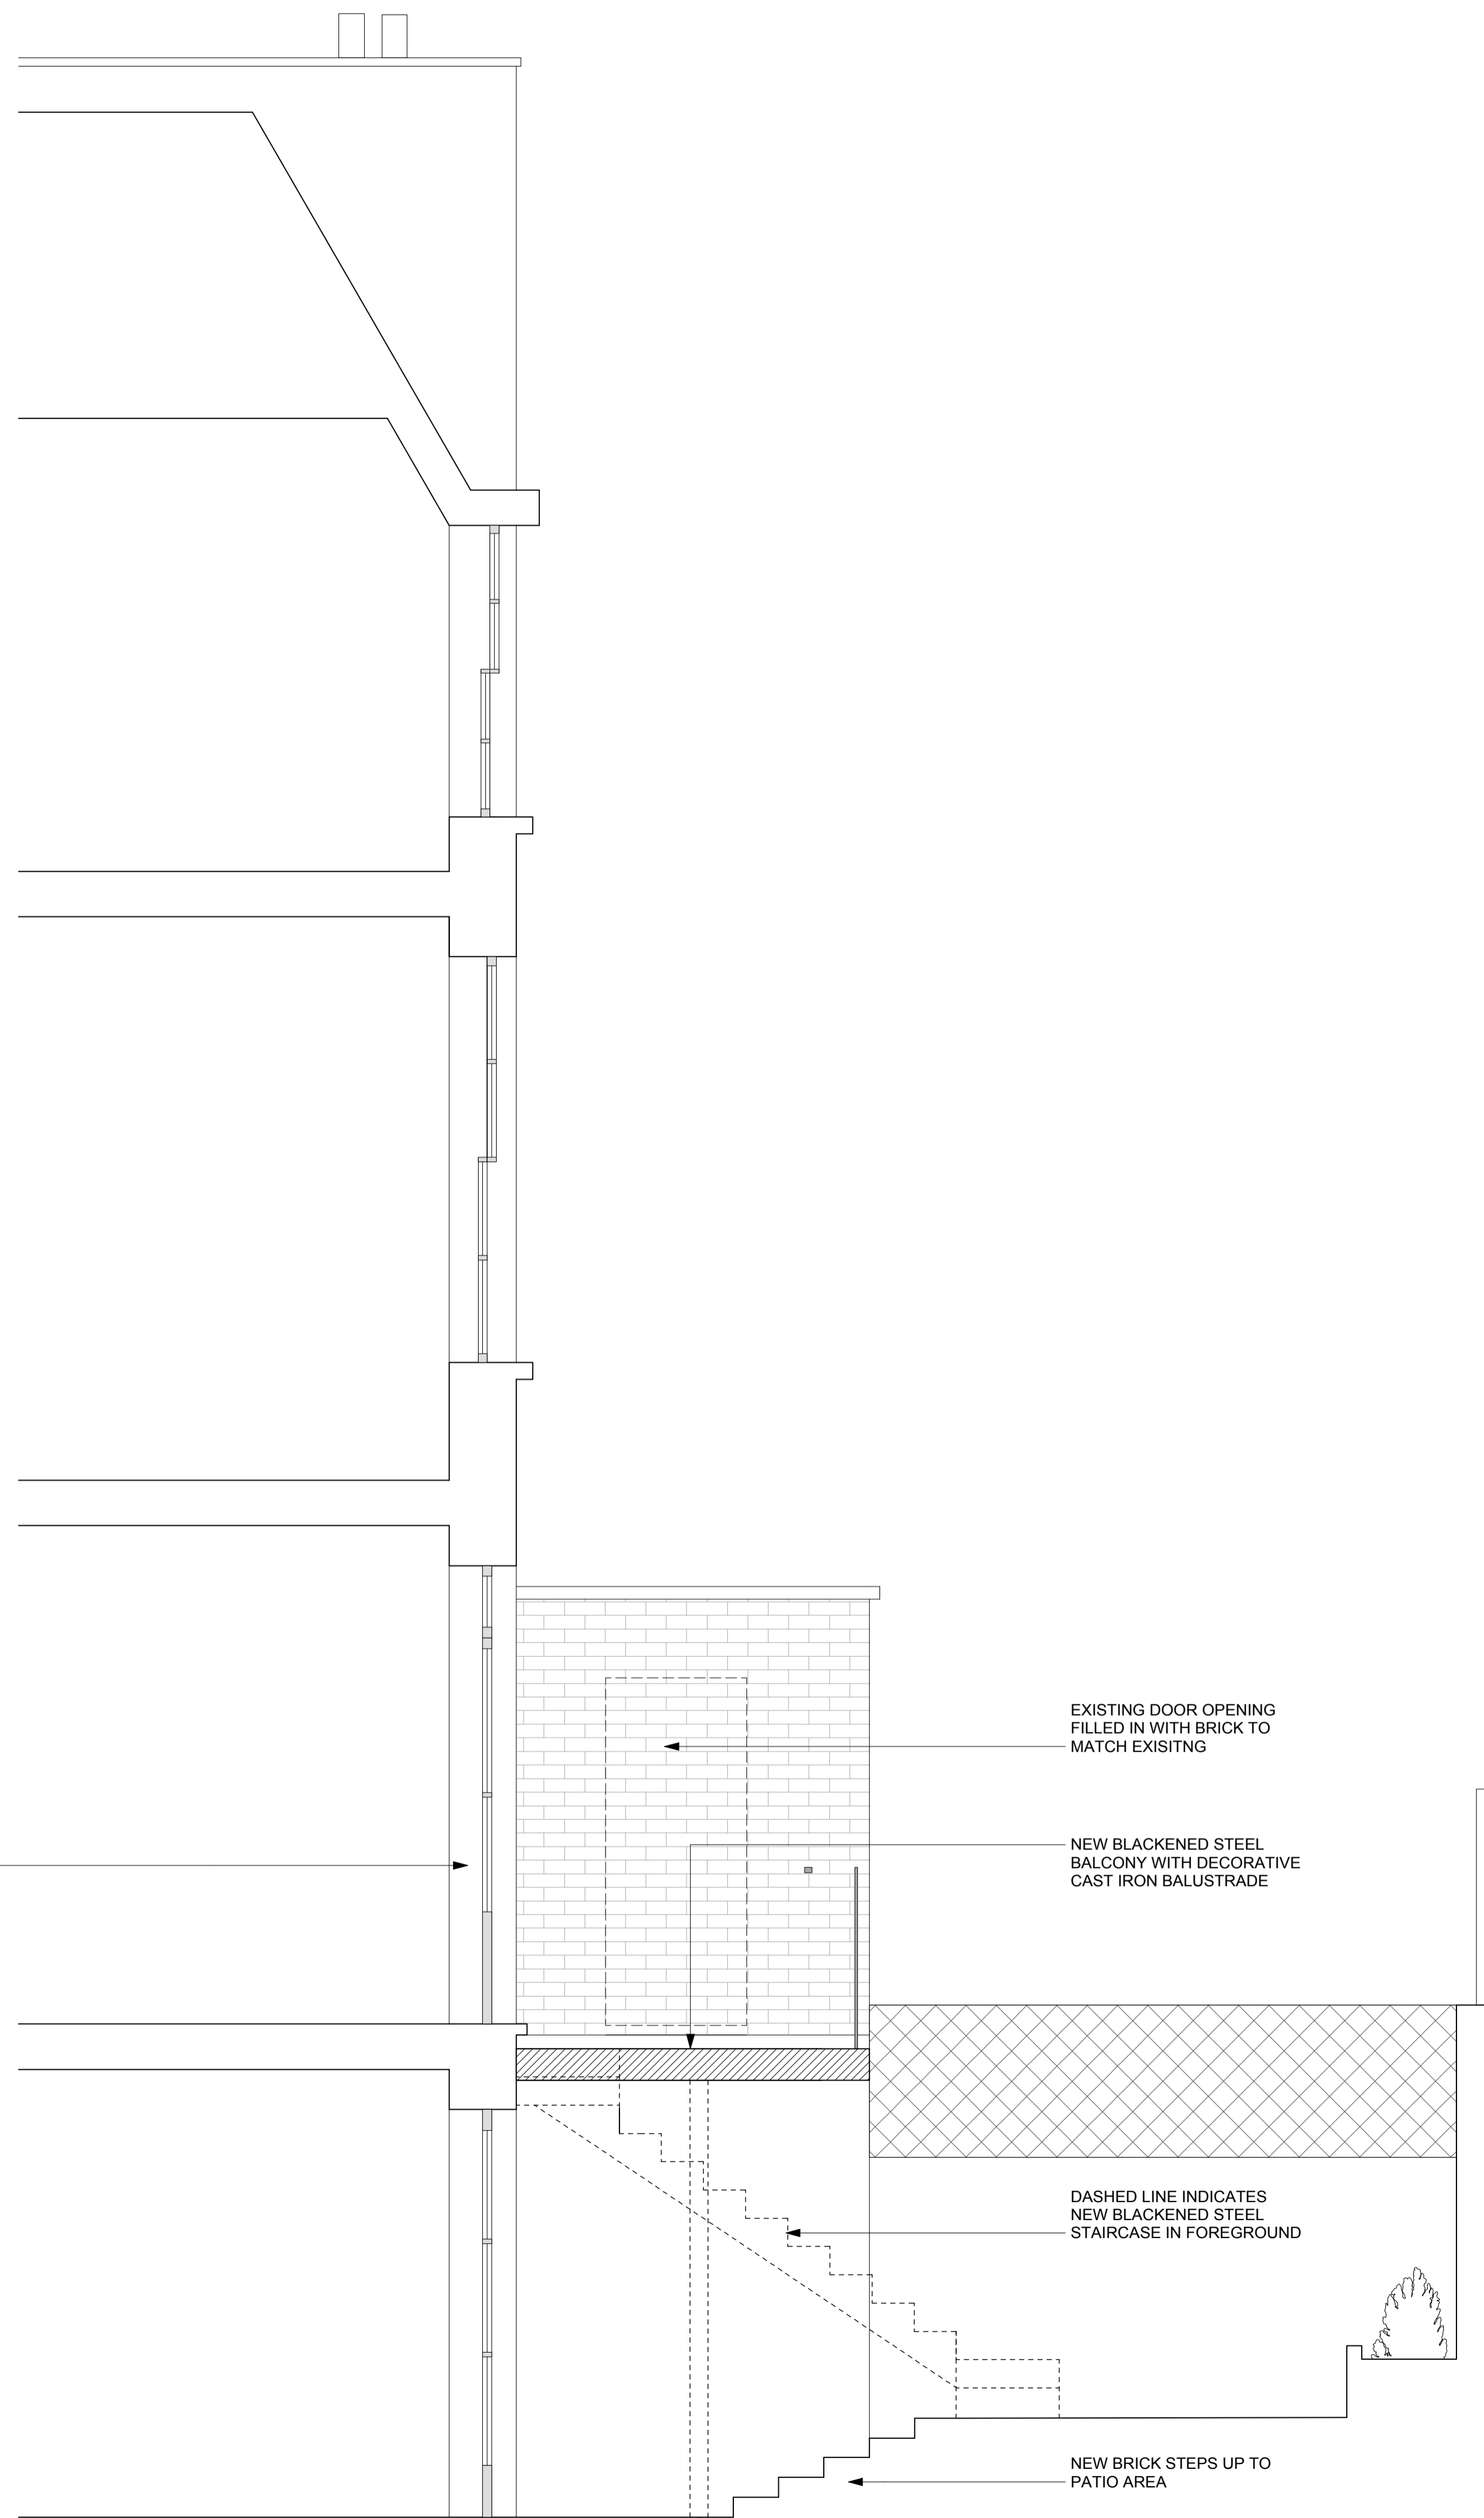

2 LG FLOOR PLAN
1:200 @ A3



SCALE 1:25 @ A1, 1:50 @ A3

1 PROPOSED ELEVATION
SCALE 1:25 @ A1, 1:50 @ A3

GENERAL NOTES:
Do not scale from this drawing.
Check drawing on receipt and immediately report any discrepancies to the Architect.
Verify all dimensions and levels on site prior to construction.
The contents of this drawing are Stiff + Trevillion Architects LLP copyright and shall not be re-used without their written permission.

No.	Date	Revision Notes
-----	------	----------------

PROPOSED

Stiff + Trevillion
Stiff + Trevillion Architects Ltd
16 Woodfield Road
London W9 2BE

T +44(0)20 8960 5550
F +44(0)20 8969 8668
mail@stiffandtrevillion.com
www.stiffandtrevillion.com

Project **29 CHALCOT SQUARE
LONDON, NW1**

Drawing **PROPOSED
SECTION**

Project No	Drawing No	Revision
0014	2 003	
Scale 1:25 @ A1 1:50 @ A3	Date FEB 2016	Revised