


Copyright:
 This drawing is the property of Jonathan Tuckey Design Ltd. Copyright and intellectual property of all information shown is reserved by them. The drawing is issued on the condition that it is not copied, either wholly, or in part, without written consent from Jonathan Tuckey Design Ltd. Drawings not to be scaled. Contractor to work to figurative dimensions only. All dimensions to be checked on site before commencement of work or shop drawings. This drawing is to be read in conjunction with the specification when issued.


Legend:




Proposed East Elevation

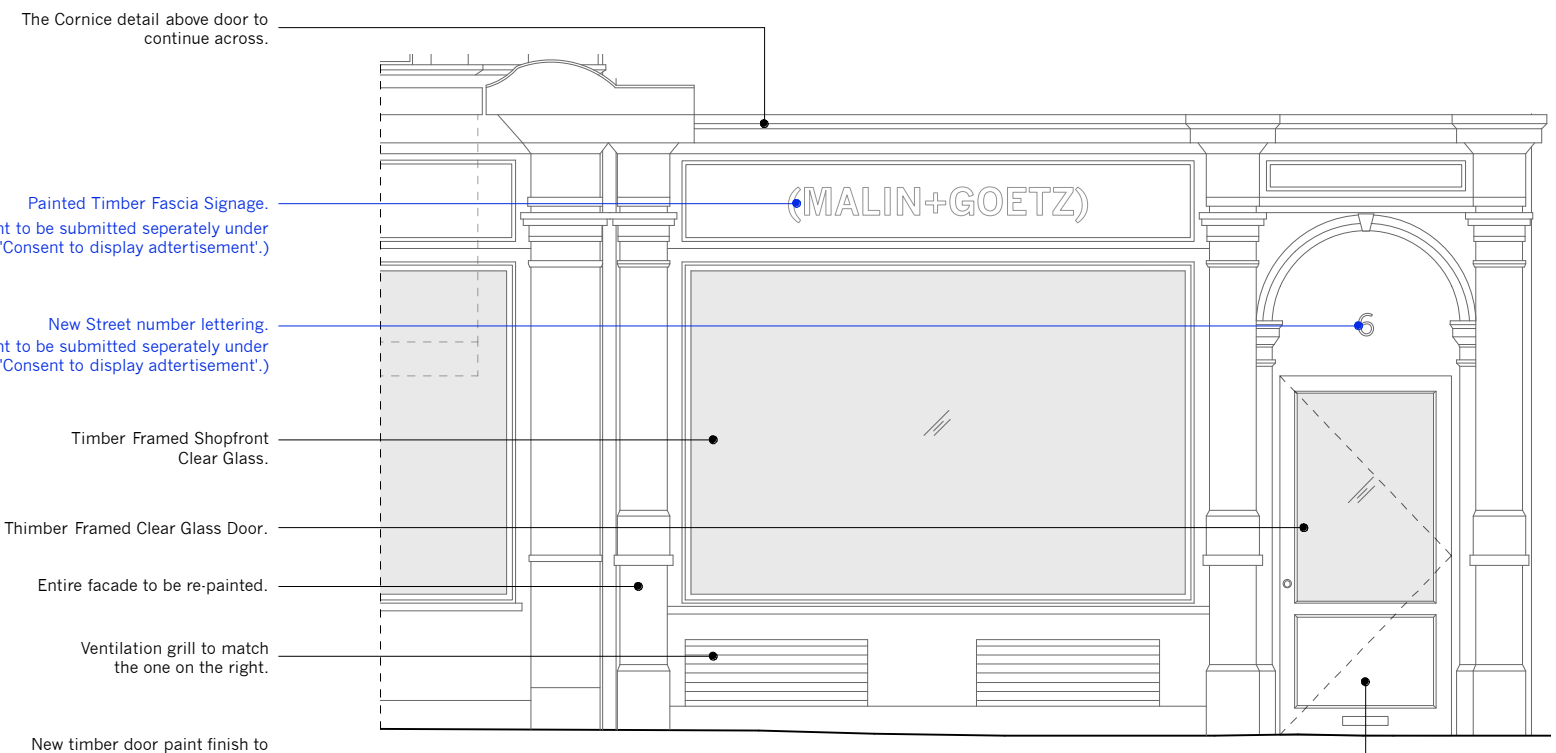

Proposed East Elevation - 1:50

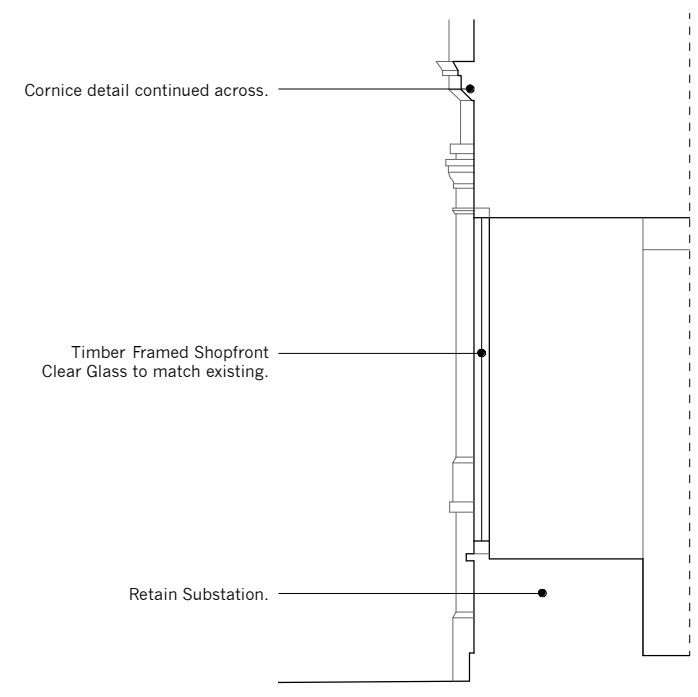



Proposed Section A - 1:50

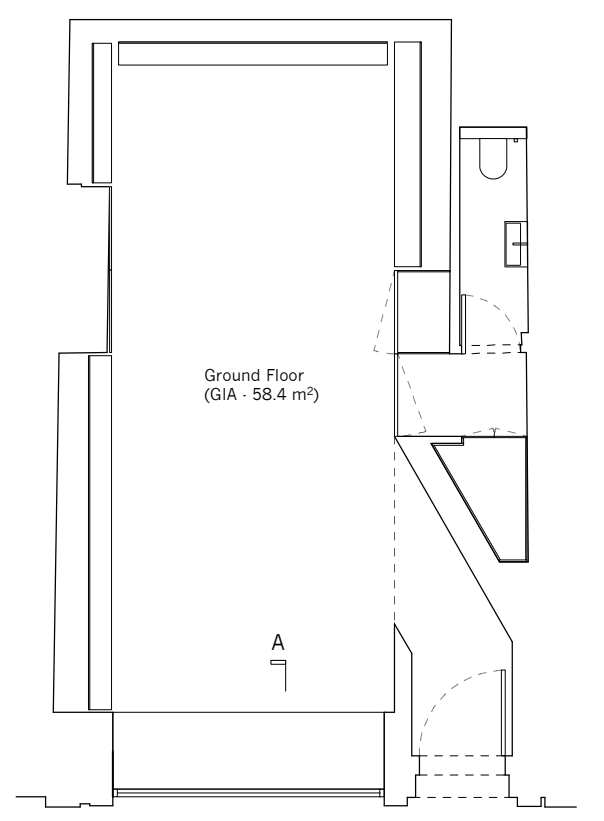

Proposed Ground Floor



Proposed Elevations and Plan

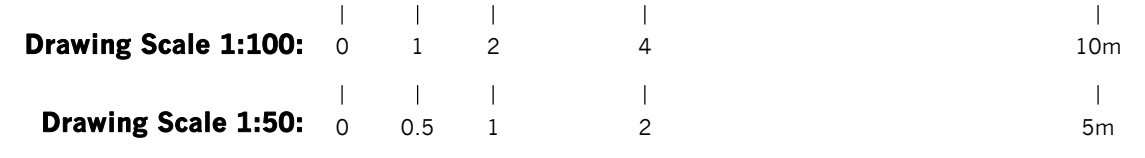 

| | | |
|-------------------------------|--|--------------|
| Rev. | Amendment | Date. |
| B | | 02/02/16 |
| Jonathan Tuckey Design | | |
| Tel +44 (0)20 8960 1909 | | |
| studio@jonathantuckey.com | | |
| 44 Pall Mall Deposit | | |
| 124 Barbican Road | | |
| London W10 6BL | | |
| www.jonathantuckey.com | | |
| Project | Malin+Goetz 6 Monmouth St, WC2H 9HB | |
| Title | Proposed Elevations and Plan | |
| Scale at A3 | Drawn by. | Date. |
| 1:100 | AM | 02.02.2016 |
| Job No. | Drawing No. | Rev. |
| 0176 | JTD_0176_02_004 | B |
| PLANNING | | |