


Notes

0m 1m 5m


--- Demolitions

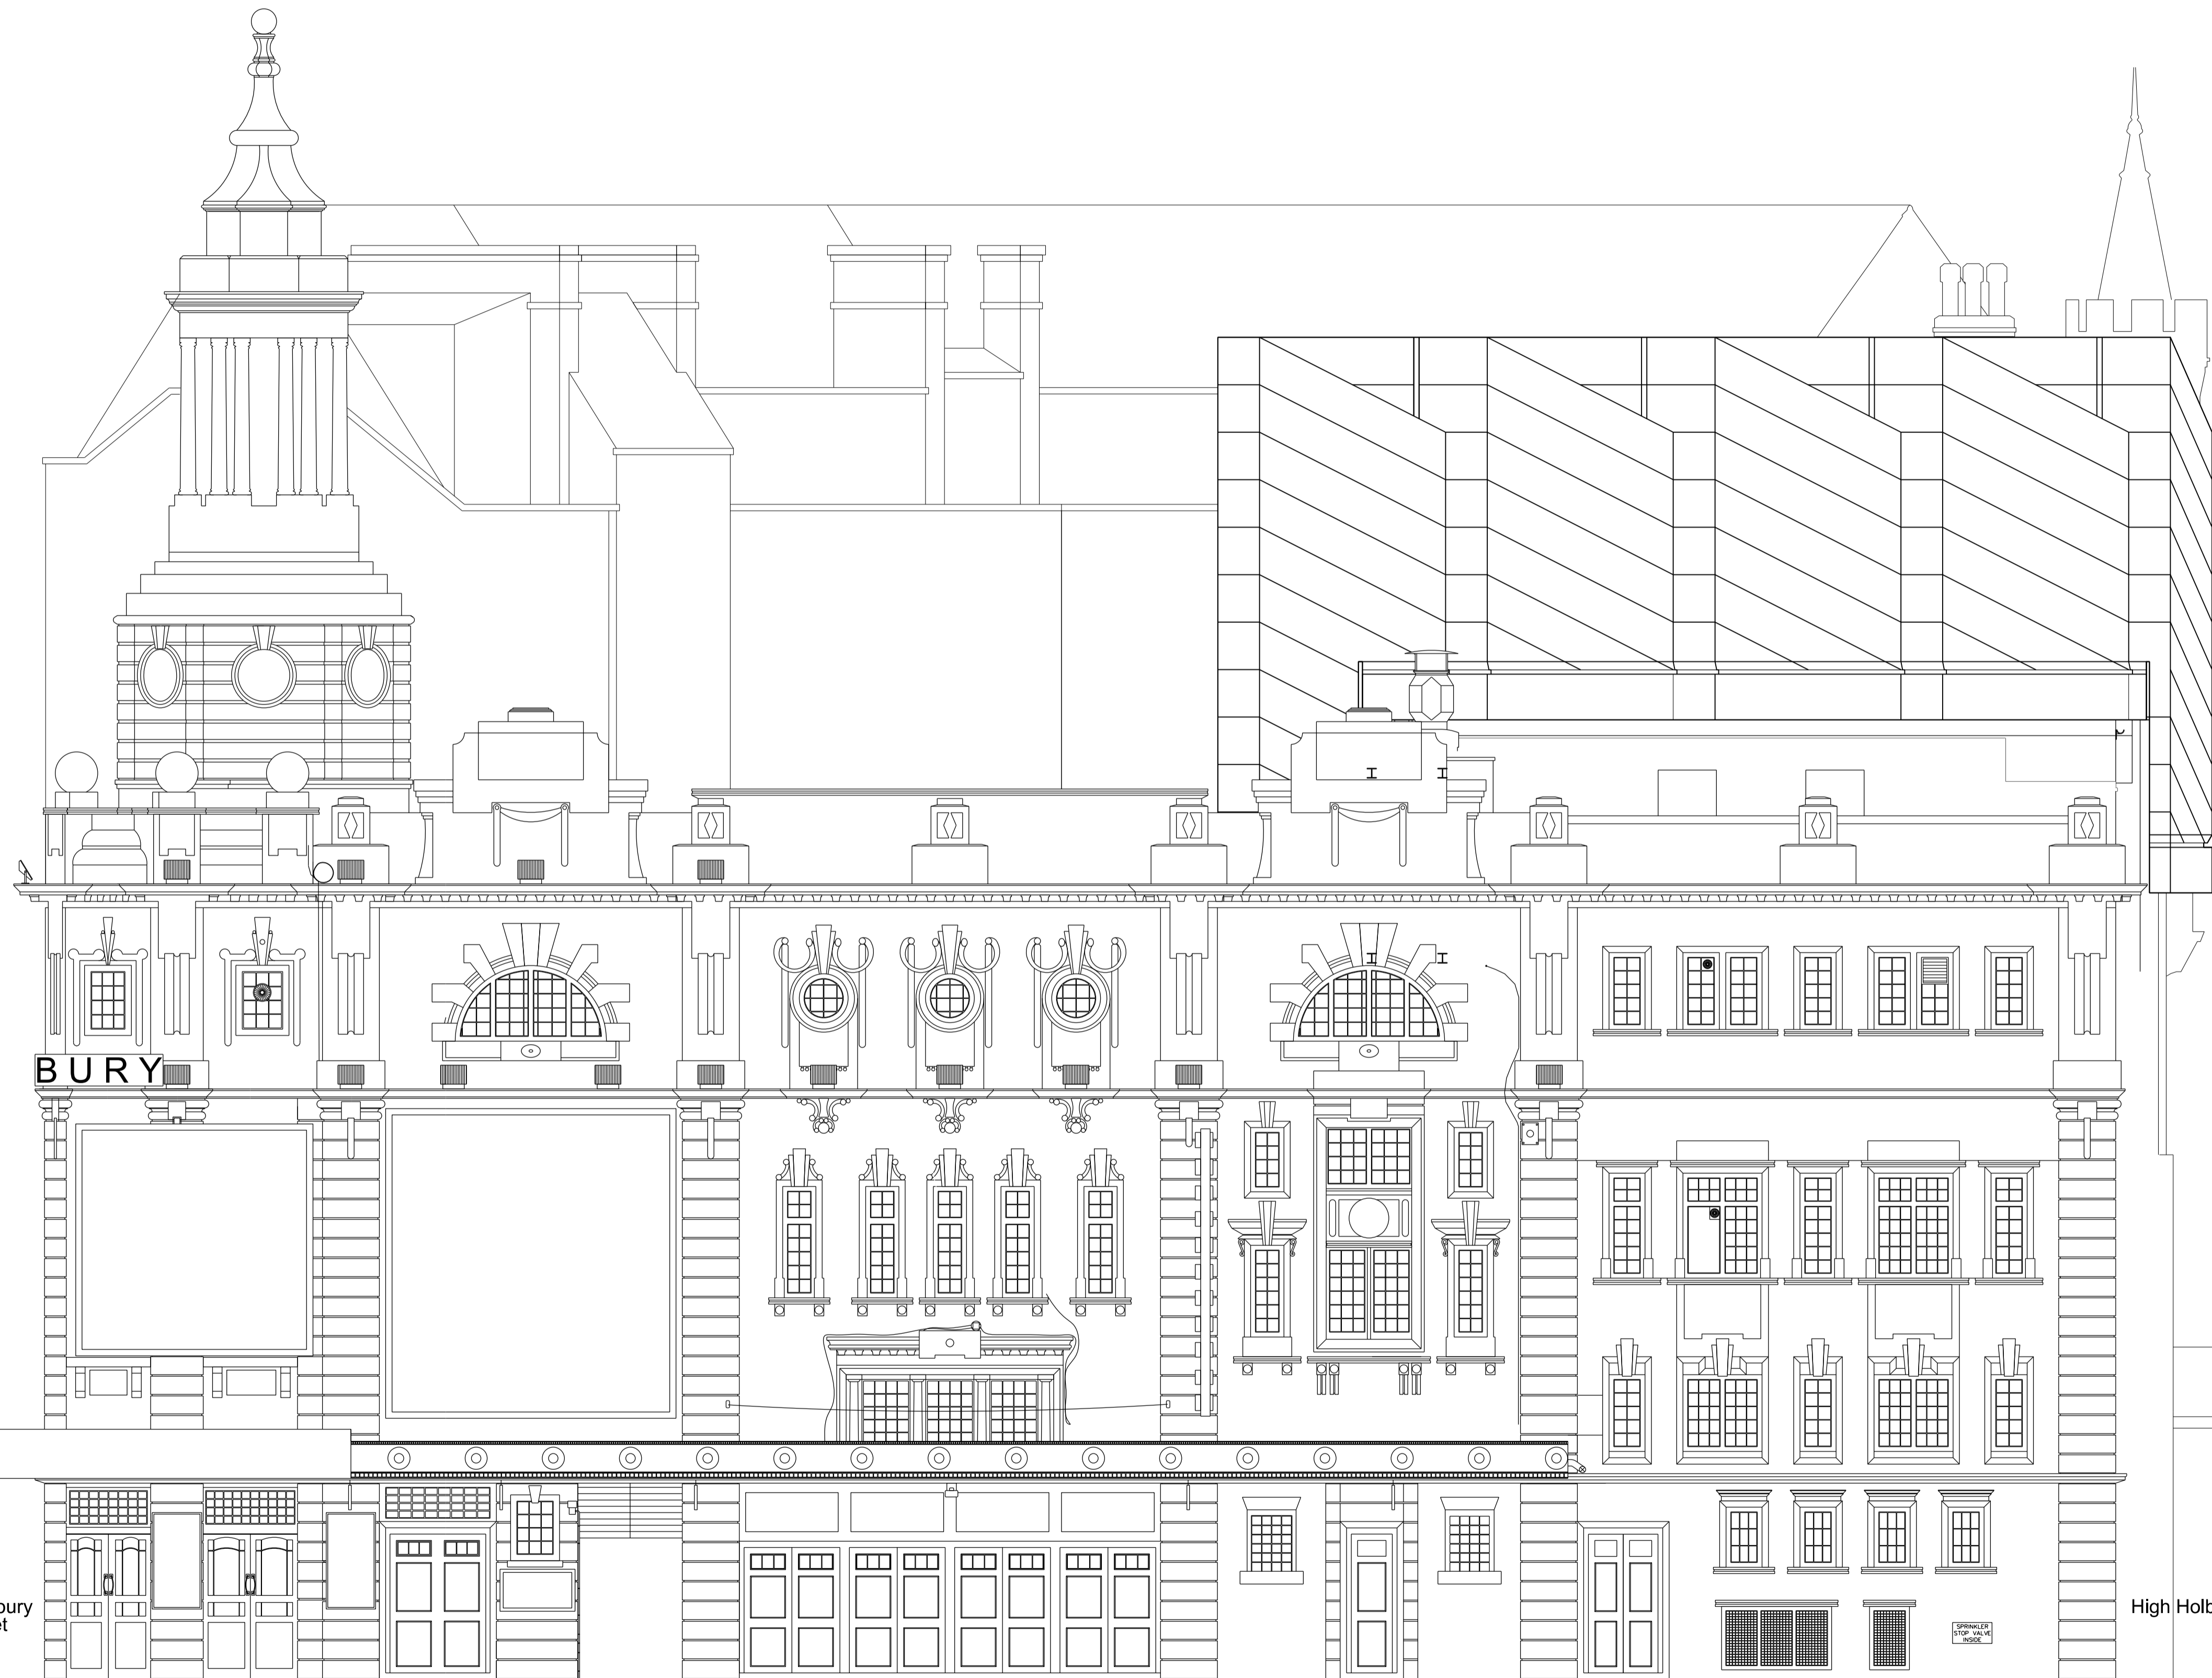

Bloomsbury Street

High Holborn

High Holborn

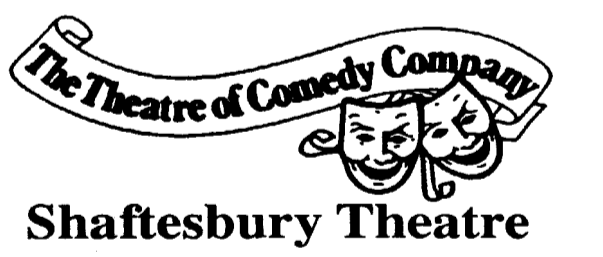

Bennetts Associates Architects

1 Rawstorne Place London EC1V 7NL
 T +44 (0)20 7520 3300 F +44 (0)20 7520 3333
 E mail@bennettsassociates.com
For Bennetts Associates' electronic information issue disclaimer -
 www.bennettsassociates.com/informationanddisclaimer/

Project Project No. 1219

Shaftesbury Theatre
 The Theatre of Comedy Company

Drawing Title
 Phase 3
 Existing
 South Elevation High Holborn

Drawing Number	Revision
1219-X-330	\

Scale @ A3	Scale @A1	Revision Date
1 : 125	1 : 62.5	160127 YY MM DD