


Notes

0m 1m 5m

--- Demolitions

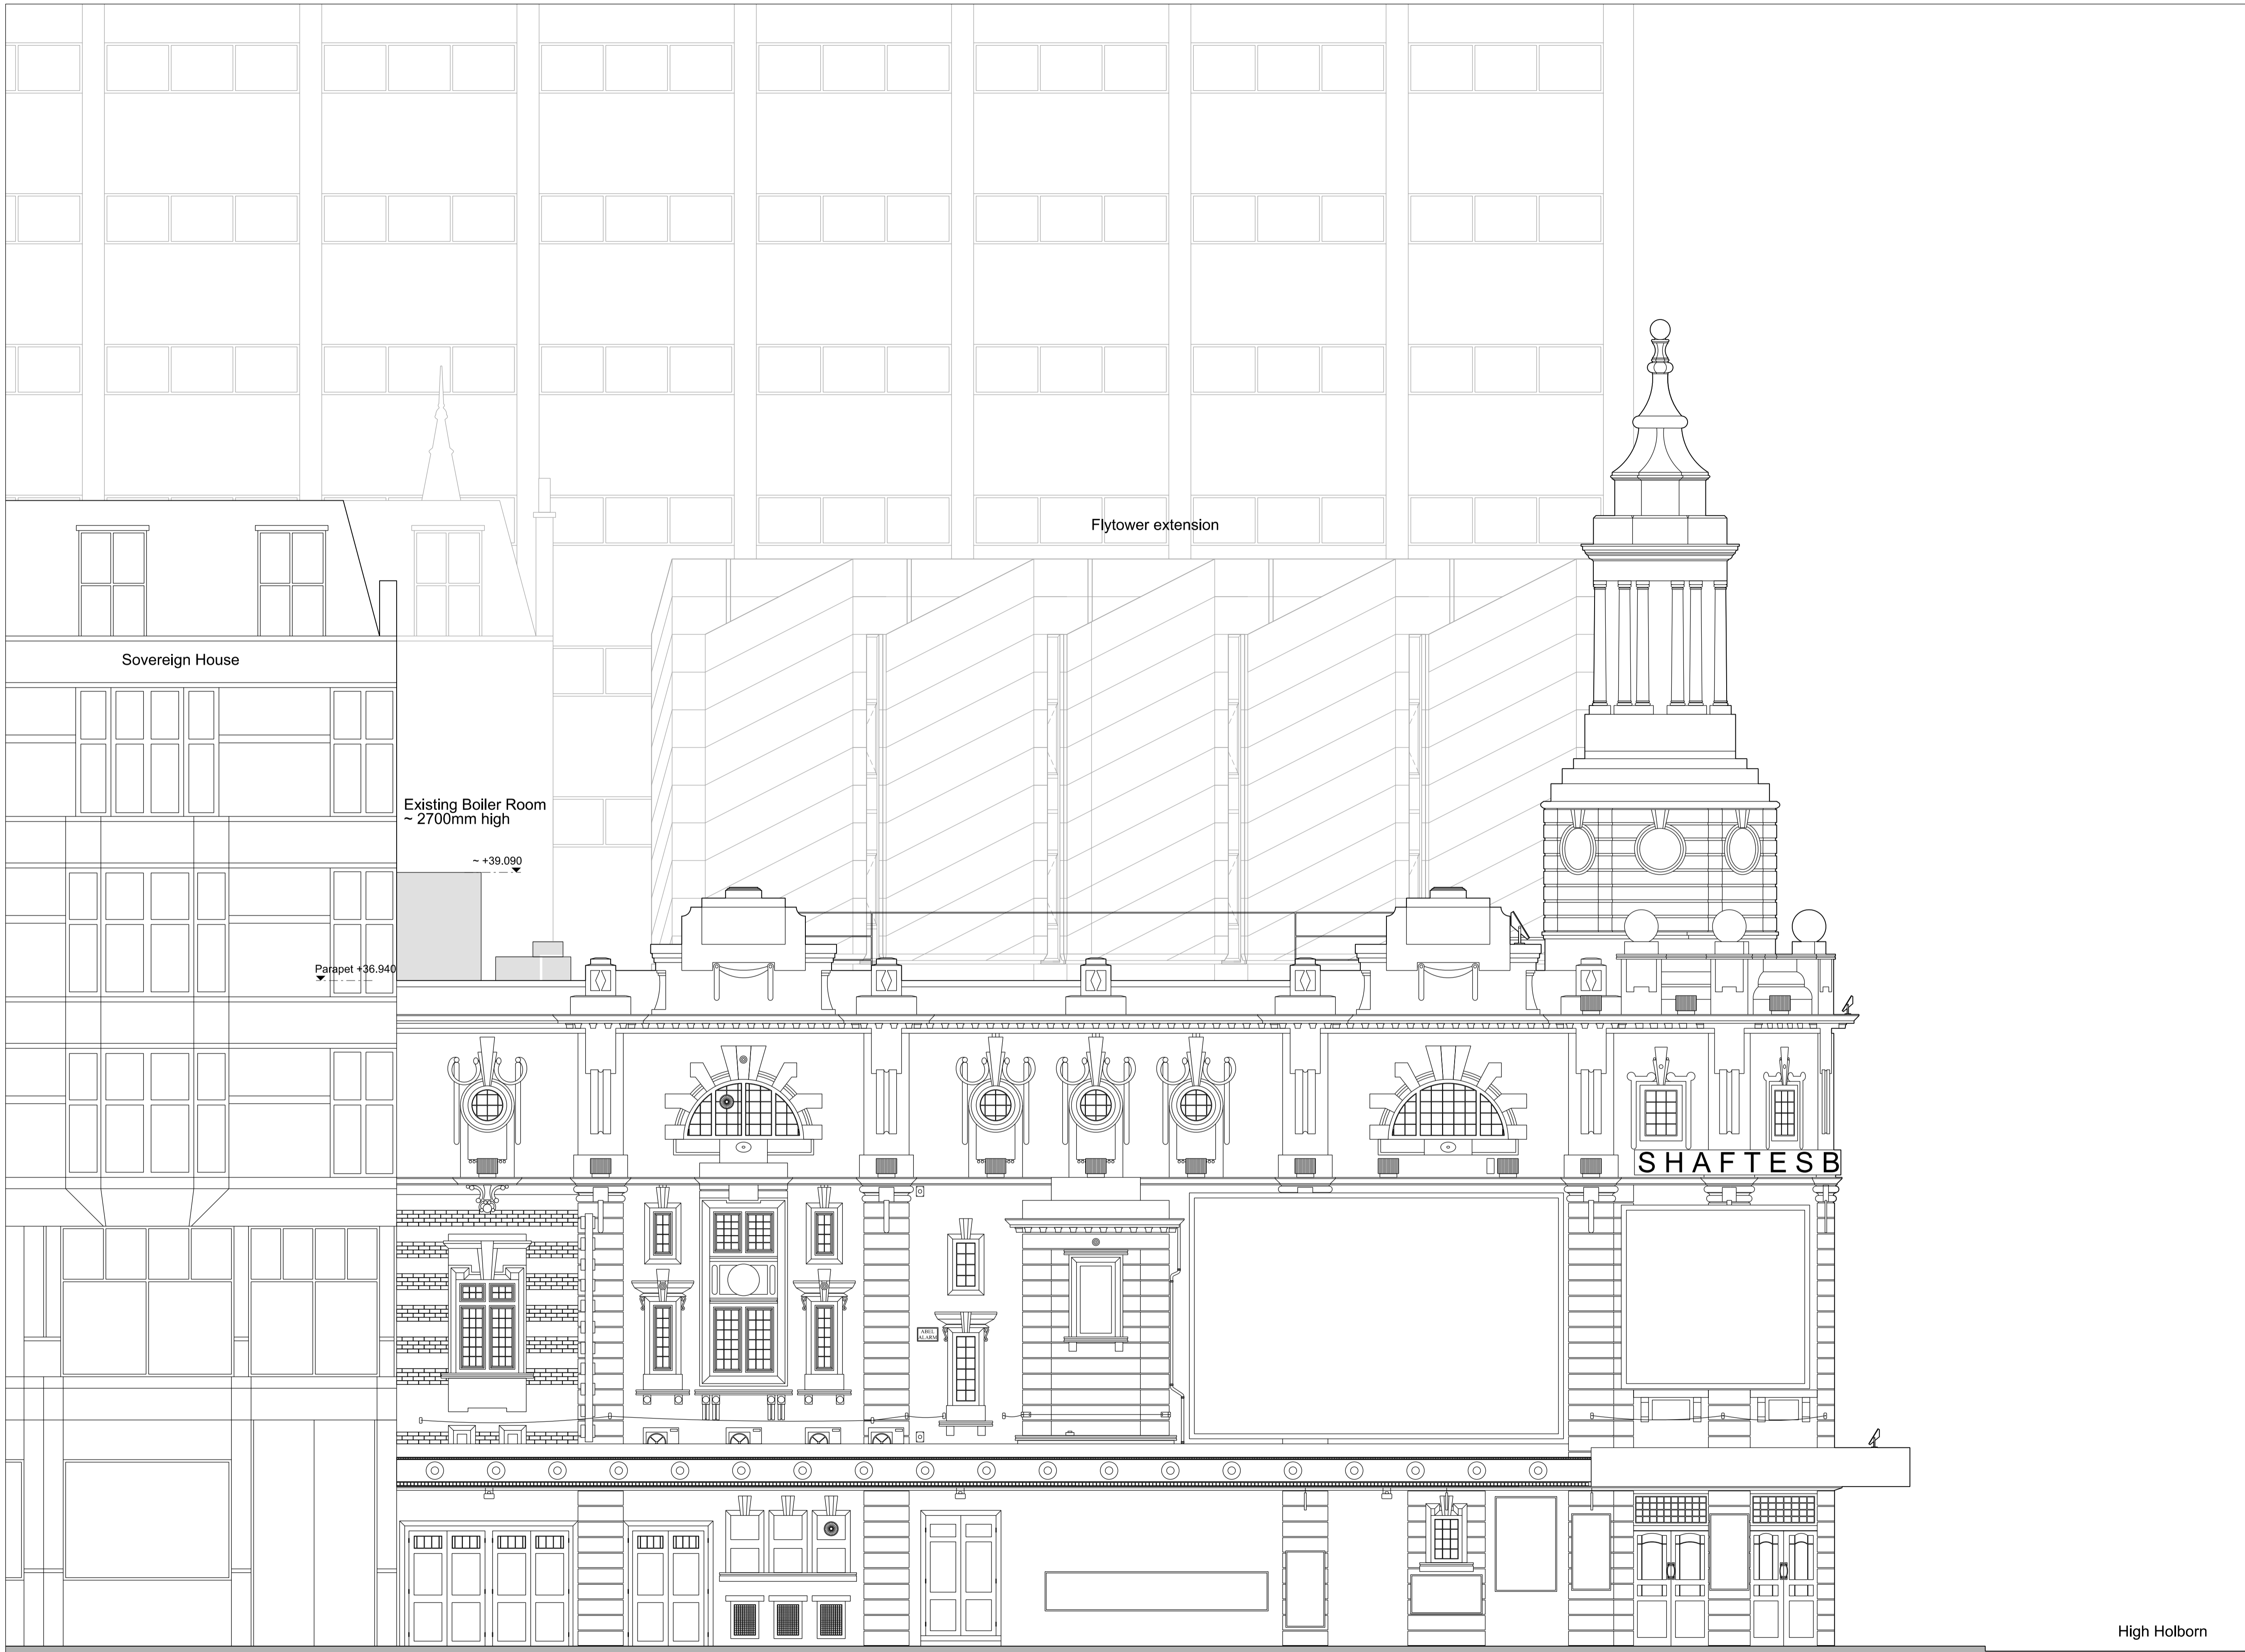

Shaftesbury Theatre

Bennetts Associates Architects

1 Rawstorne Place London EC1V 7NL
T +44 (0)20 7520 3300 F +44 (0)20 7520 3333
E mail@bennettsassociates.com

For Bennetts Associates' electronic information issue disclaimer -
www.bennettsassociates.com/informationanddisclaimer/

Project Project No. 1219

Shaftesbury Theatre
The Theatre of Comedy Company

Drawing Title
Phase 3
Existing Elevation
West Elevation from Bloomsbury Street

Drawing Number
1219-X-340

Scale @ A3 1 : 125
Scale @ A1 1 : 62.5
Revision Date
160127
YY MM DD

High Holborn

Bloomsbury Street