
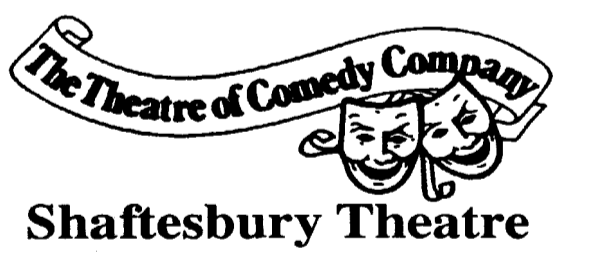


Notes

0m 1m 5m

--- Demolitions

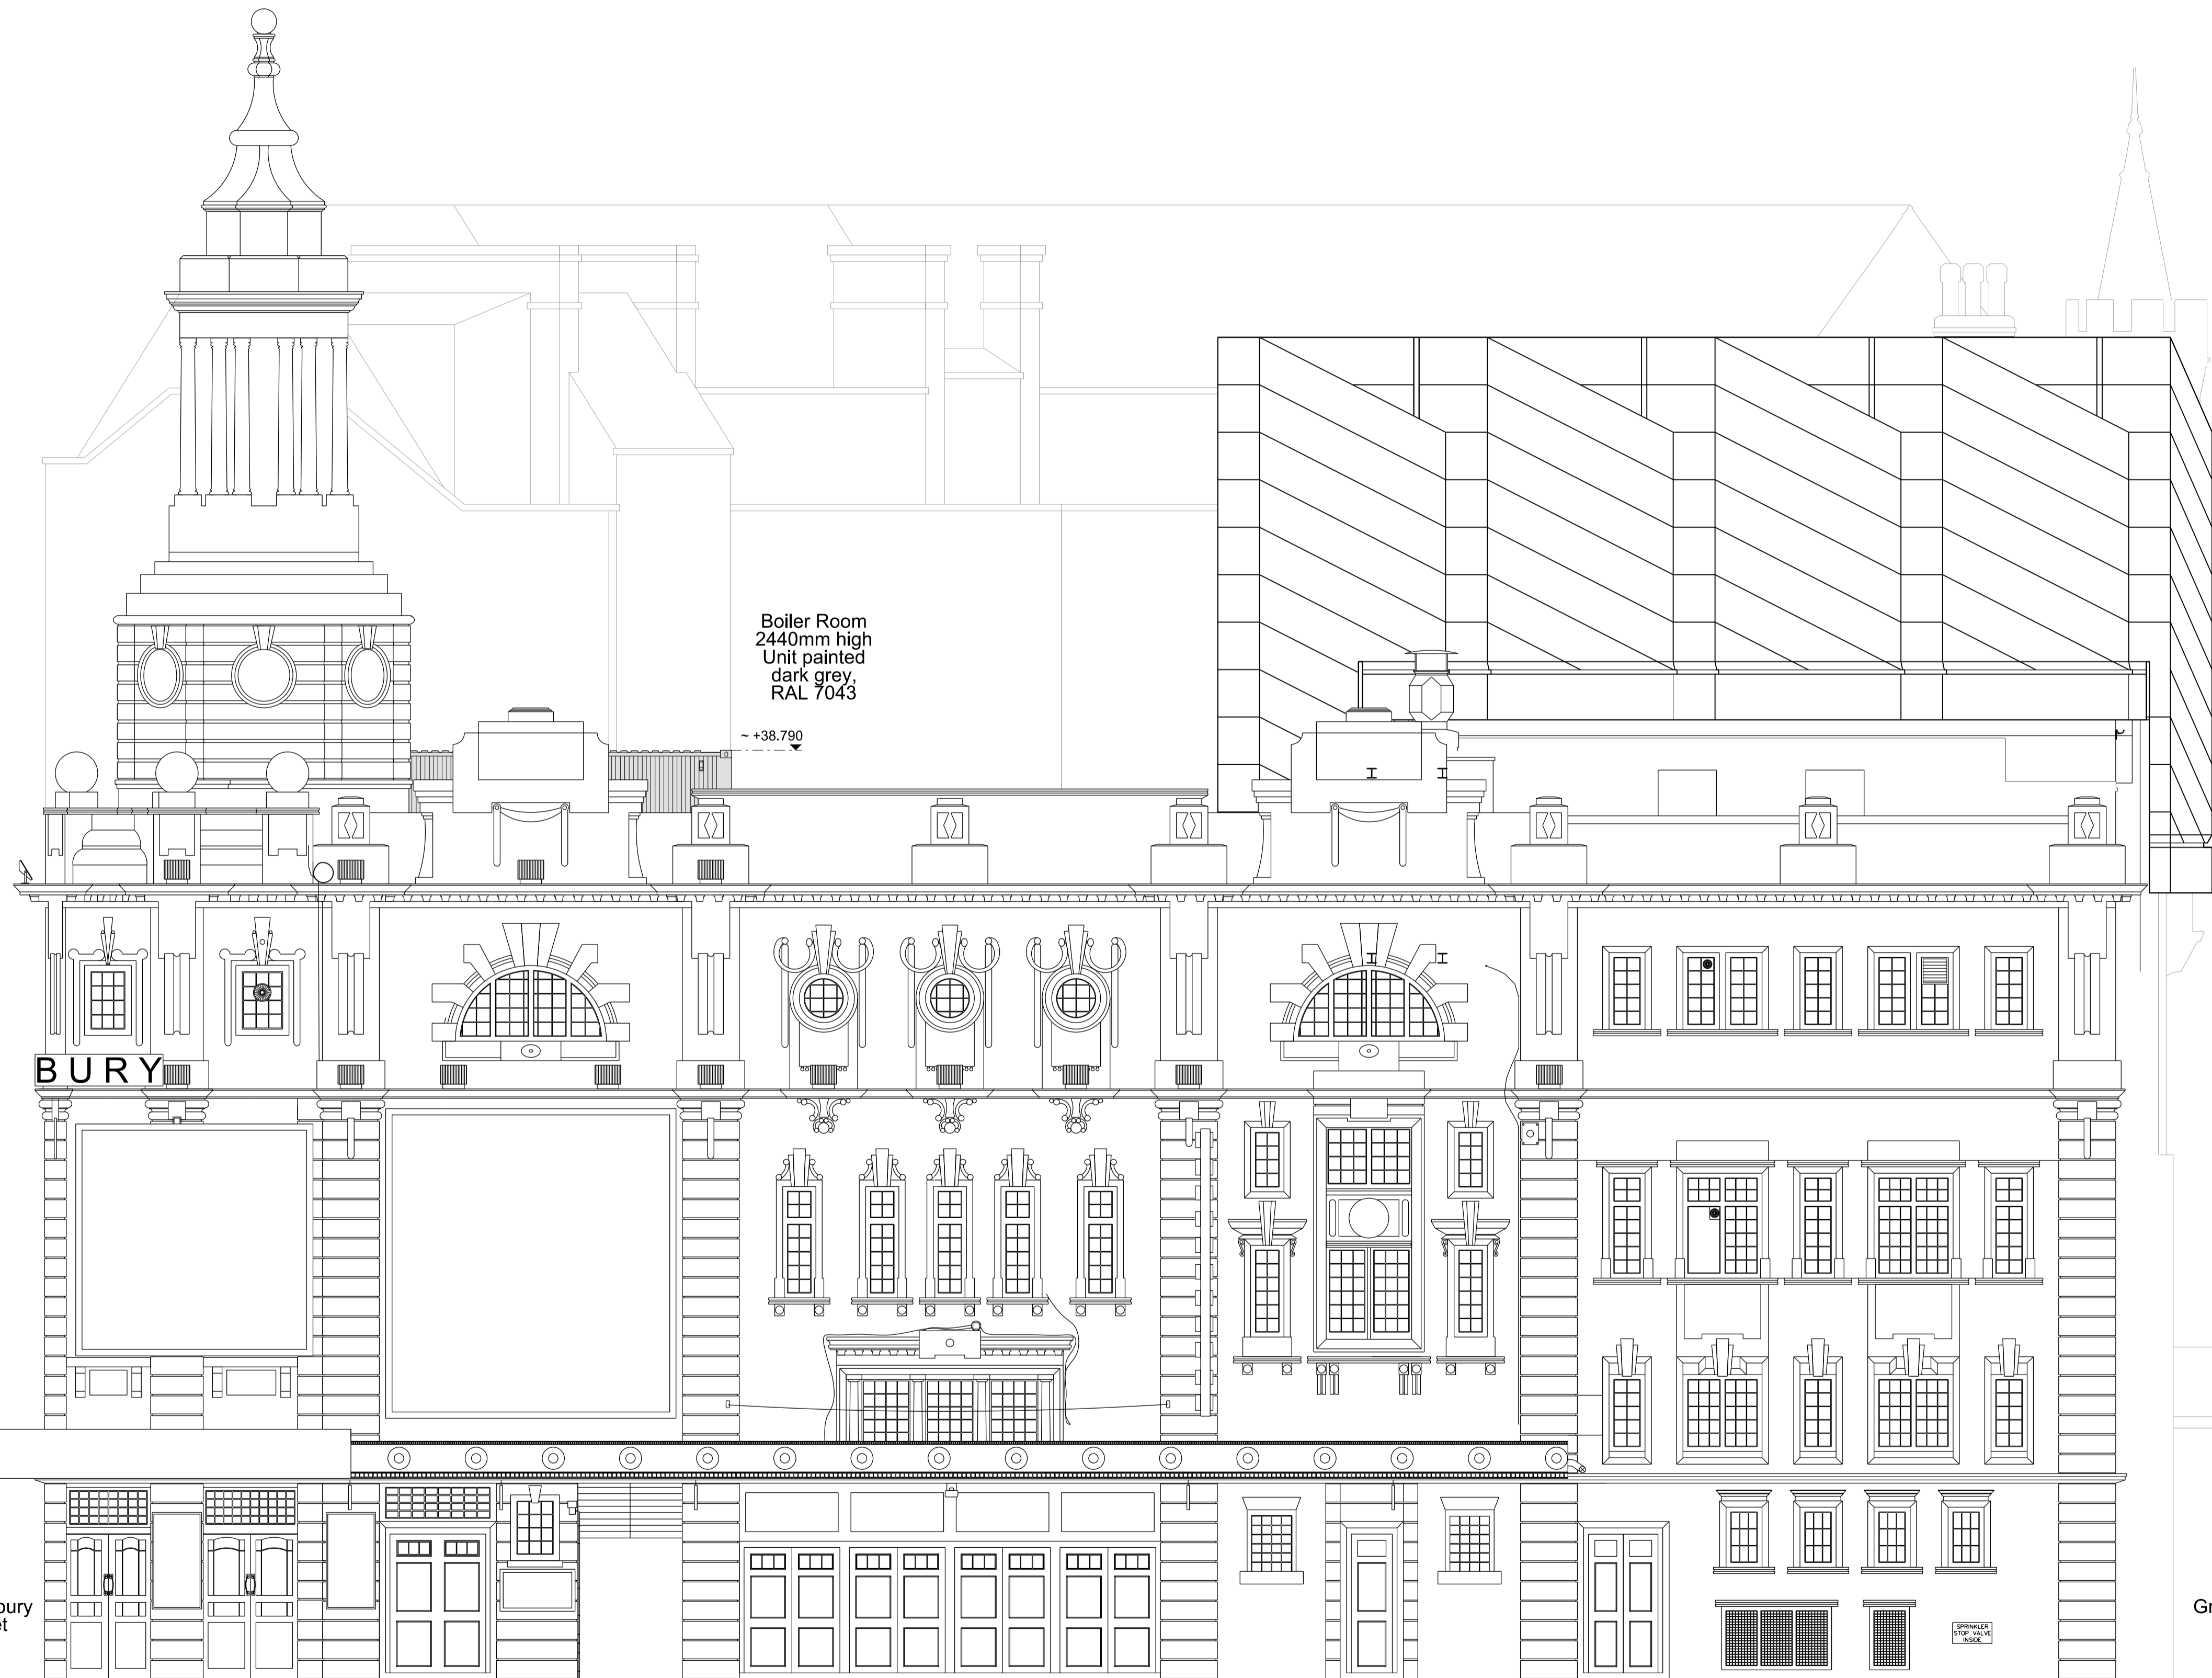

Bennetts Associates Architects

1 Rawstorne Place London EC1V 7NL
T +44 (0)20 7520 3300 F +44 (0)20 7520 3333
E mail@bennettsassociates.com

For Bennetts Associates' electronic information issue disclaimer -
www.bennettsassociates.com/informationanddisclaimer/

Project Project No. 1219

Shaftesbury Theatre
The Theatre of Comedy Company

Drawing Title
Phase 3
Proposed
South Elevation High Holborn

Drawing Number Revision
1219-P-330 \

Scale @ A3 Scale @A1 Revision Date
1 : 125 1 : 62.5 160127
YY MM DD

Bloomsbury Street

Grape Street

High Holborn