


Notes

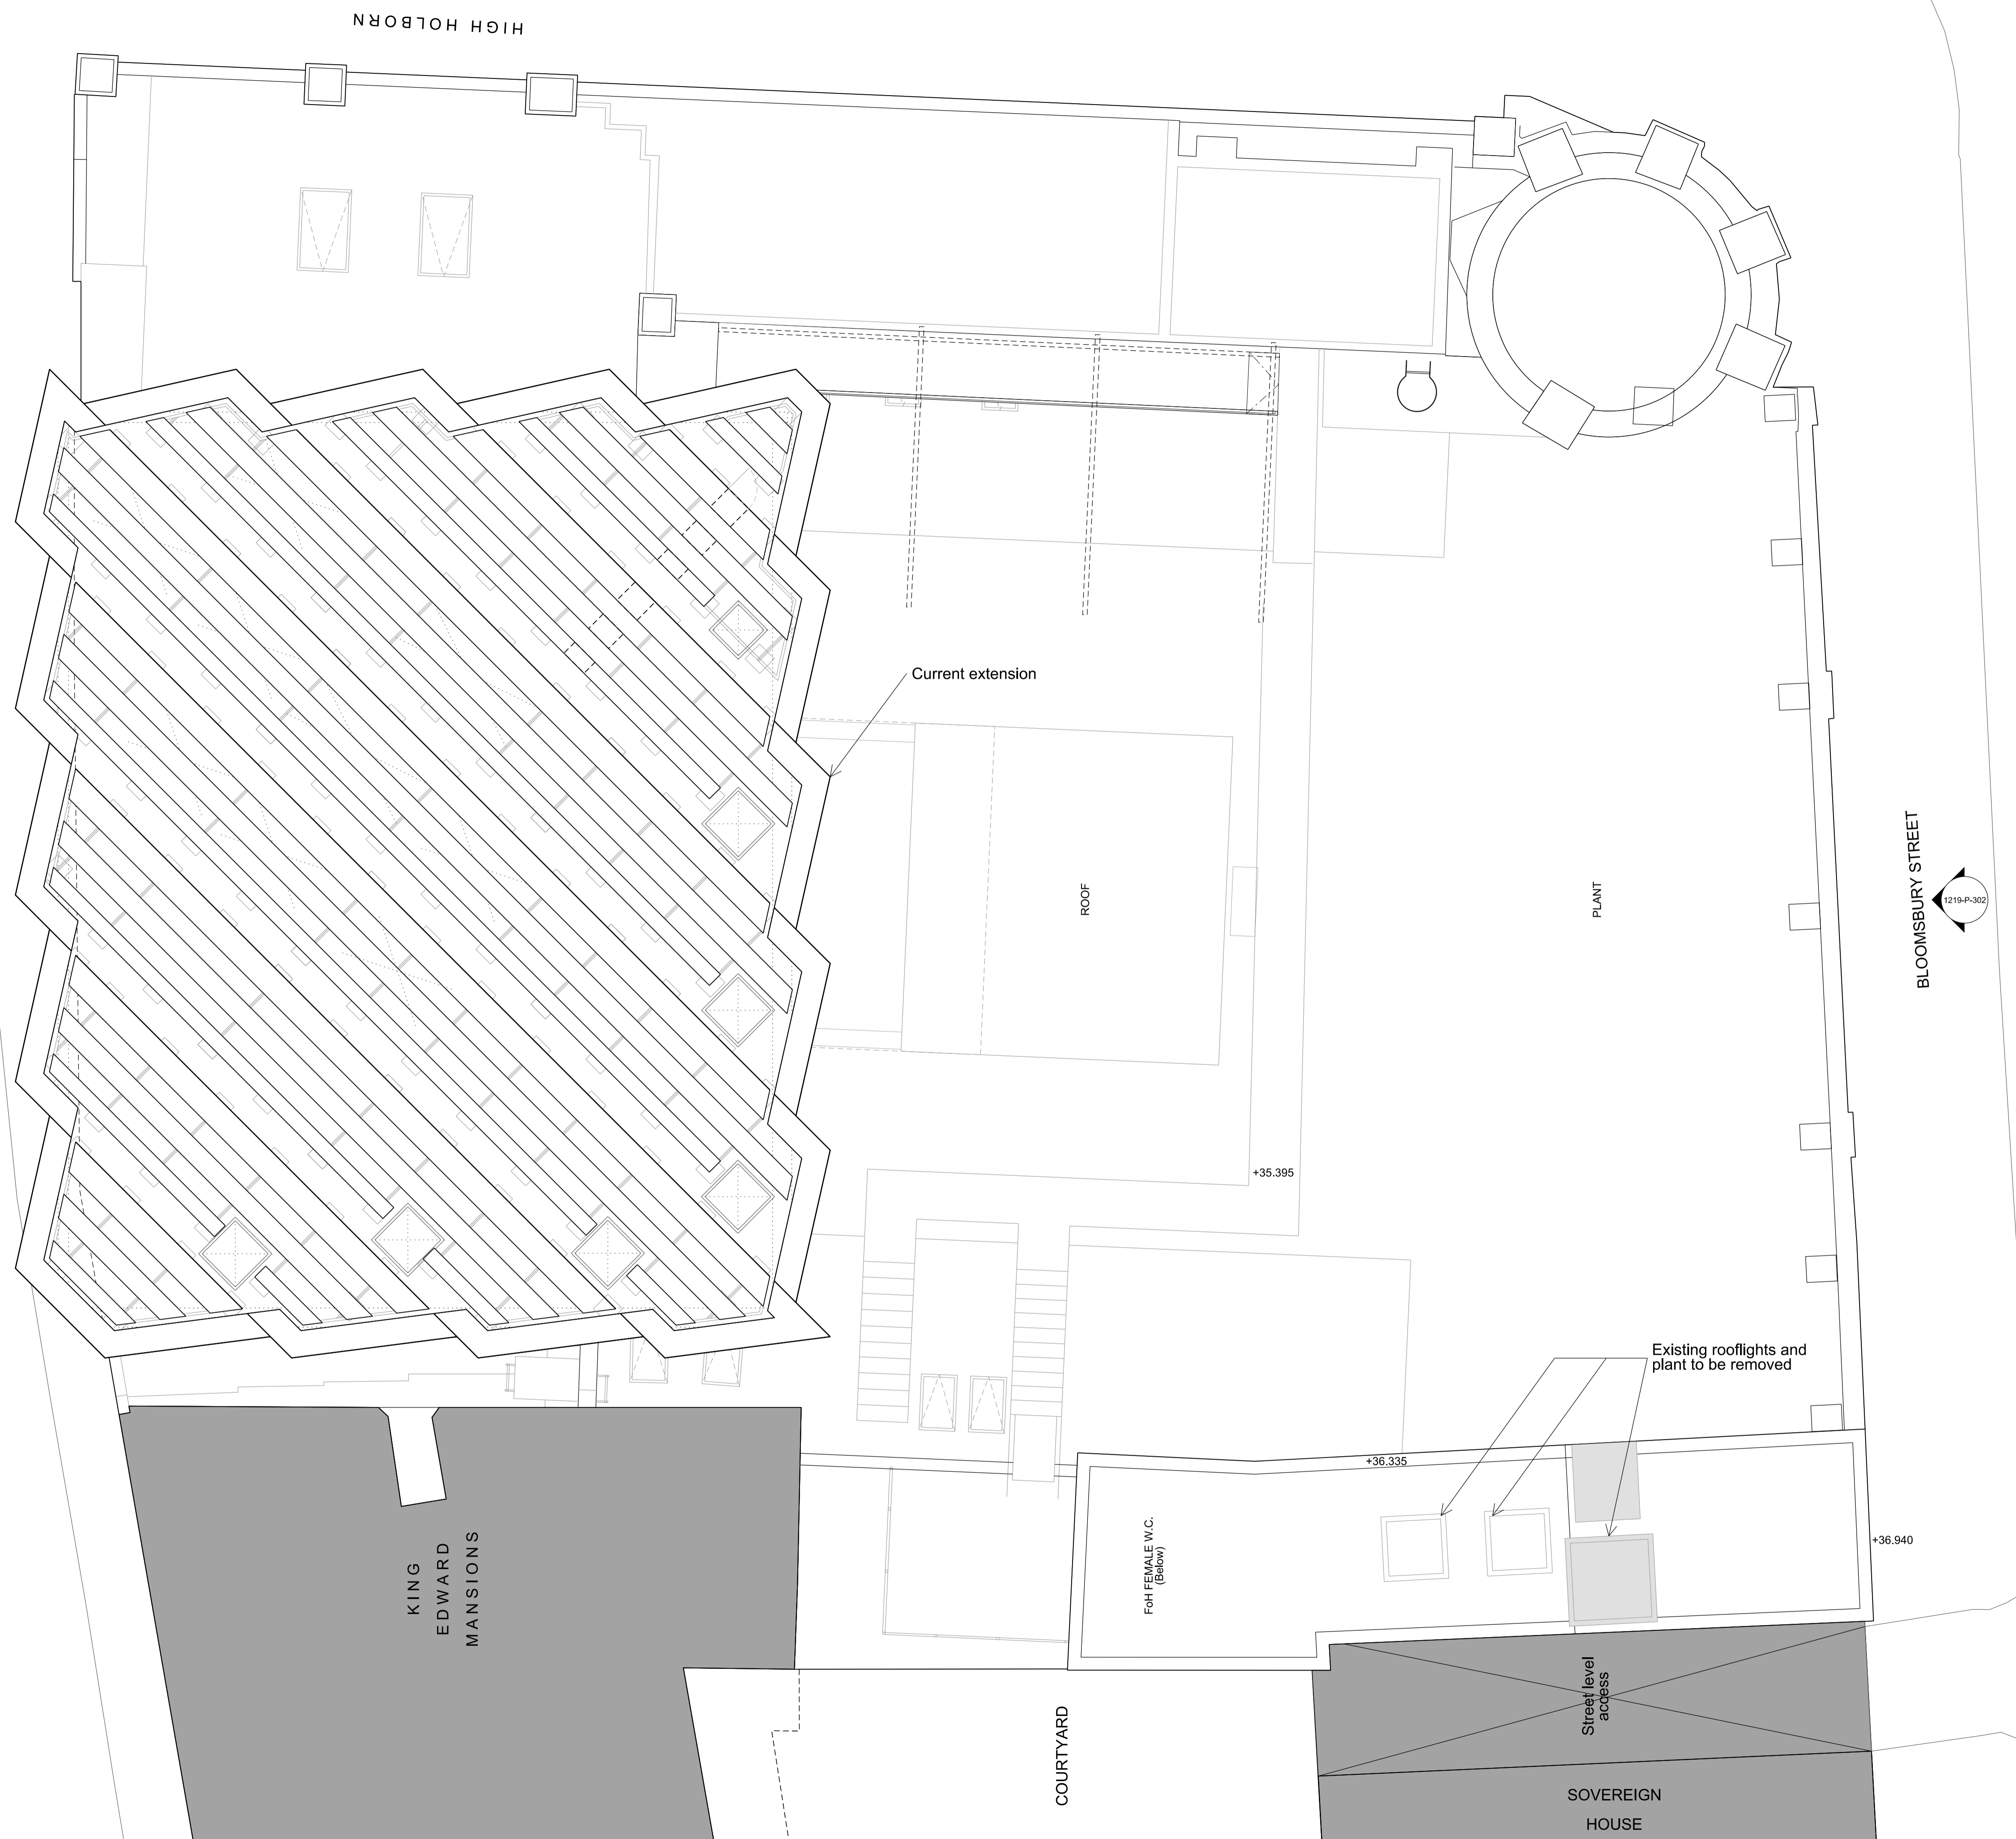

--- Demolitions



Shaftesbury Theatre

Bennetts Associates Architects

1 Rawstorne Place London EC1V 7NL
T +44 (0)20 7520 3300 F +44 (0)20 7520 3333
E mail@bennettsassociates.com

For Bennetts Associates' electronic information issue disclaimer -
www.bennettsassociates.com/informationanddisclaimer/

Project 1219 Project No. 1219

Shaftesbury Theatre
The Theatre of Comedy Company

Drawing Title
Phase 3
Existing
Roof Plan

Drawing Number
1219-X-108

Revision
\

Scale @ A3
1 : 125

Scale @A1
1 : 62.5

Revision Date
160127
YY MM DD