

Notes



**Shaftesbury Theatre**

**Bennetts Associates Architects**

1 Rawstorne Place London EC1V 7NL  
T +44 (0)20 7520 3300 F +44 (0)20 7520 3333  
E mail@bennettsassociates.com

For Bennetts Associates' electronic information issue disclaimer -  
www.bennettsassociates.com/informationanddisclaimer/

Project 1219 Project No. 1219

**Shaftesbury Theatre**  
The Theatre of Comedy Company

Drawing Title  
Phase 3  
Boiler Room  
Roof Plan


Drawing Number  
1219-P-108

Revision  
1

Scale @ A3  
1 : 125

Scale @A1  
1 : 62.5

Revision Date  
151218  
YY MM DD

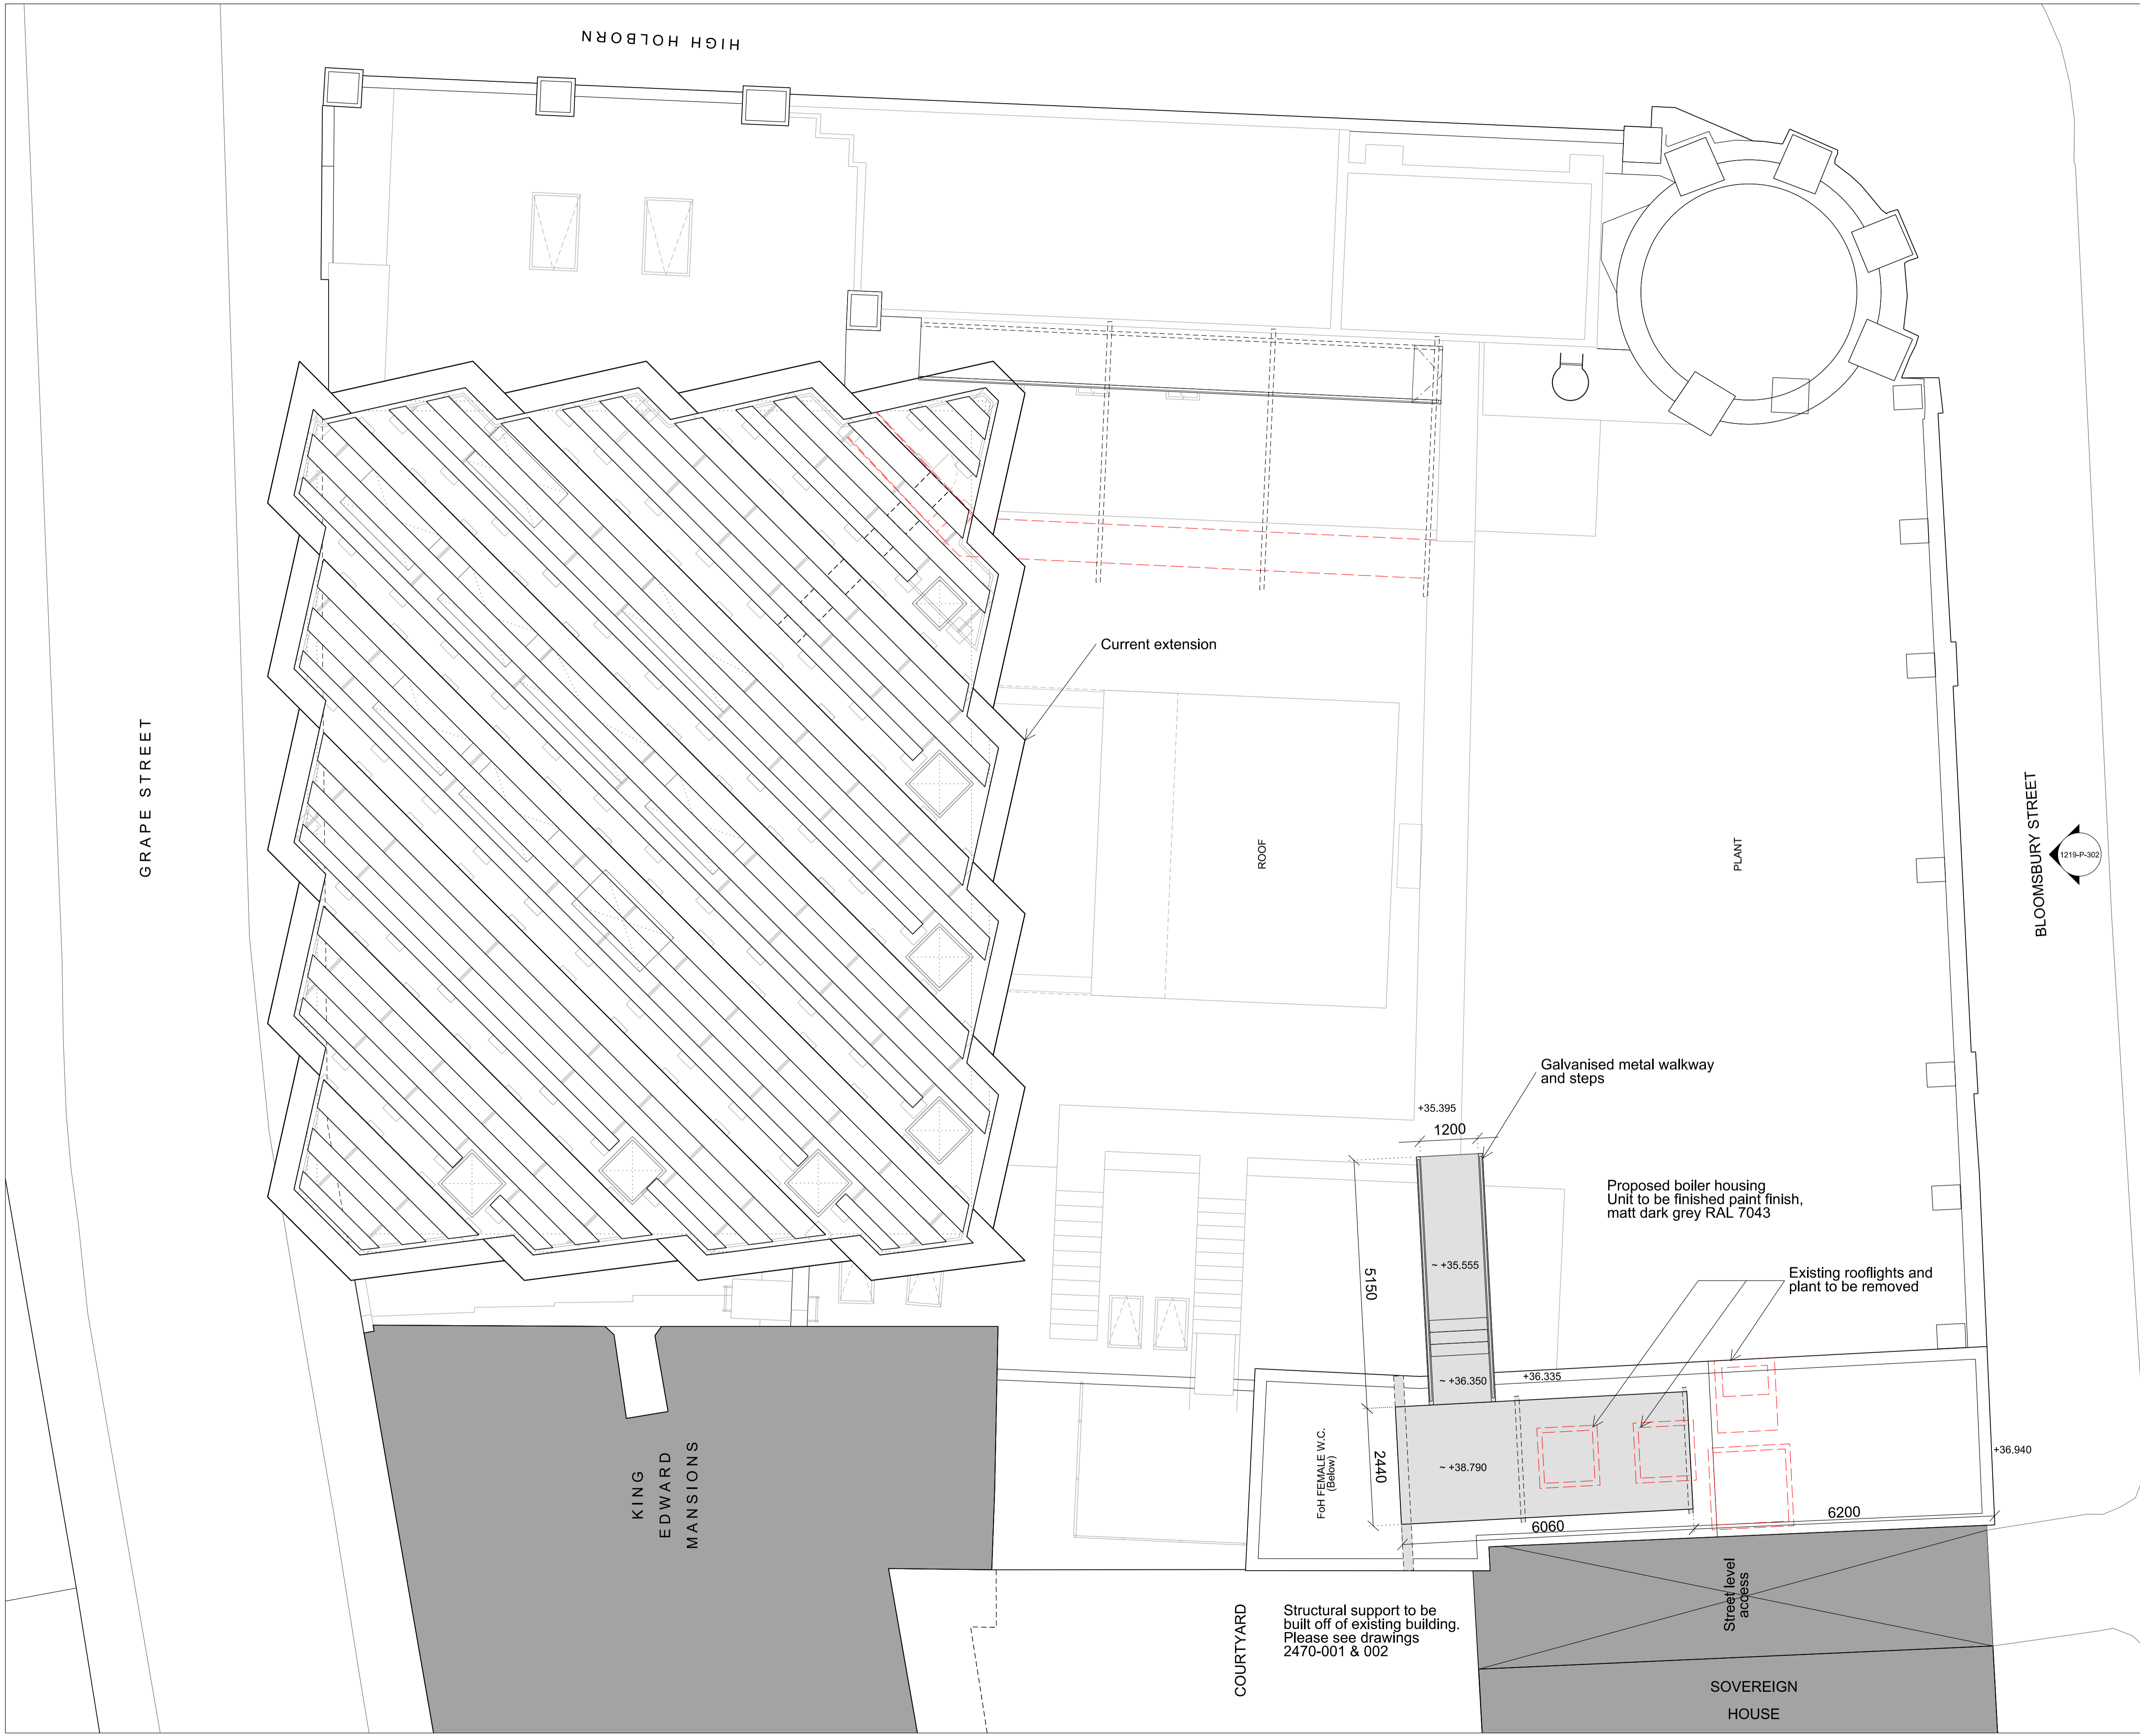

GRAPE STREET

HIGH HOLBORN

BLOOMSBURY STREET

KING  
EDWARD  
MANSIONS

COURTYARD

Structural support to be  
built off of existing building.  
Please see drawings  
2470-001 & 002

SOVEREIGN  
HOUSE

Current extension

ROOF

PLANT

Galvanised metal walkway  
and steps

Proposed boiler housing  
Unit to be finished paint finish,  
matt dark grey RAL 7043

Existing rooflights and  
plant to be removed

Street level  
access