




**PROPOSED FRONT ELEVATION**  
scale 1:100

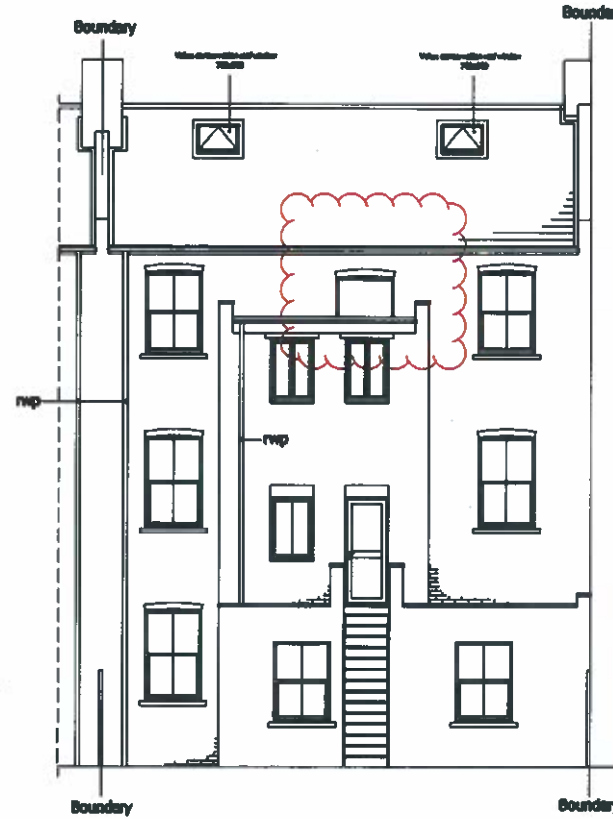

**PROPOSED REAR ELEVATION**  
scale 1:100

Planning Drawings	<b>DRAWING TITLE:</b> Existing elevation		<b>CLIENT / JOB TITLE:</b> 2 flat D Severnside Road London NW3 2JN	
	Scale: 1:100 @ A3	Date: 04.2013	Drawn by:	1. This drawing must not be copied. 2. AS dimensions to be checked on site by the contractor & any discrepancies reported immediately. 3. This drawing and all details therein remain the copyright of Bulfinch Building Services and may not be used or copied without their permission.
	Drawing no: EX01	Revisors:		