


1 1:50 FRONT ELEVATION
300 PROPOSED

2 1:50 REAR ELEVATION
300 PROPOSED

3 1:50 SHORT SECTION
300 PROPOSED

4 1:50 LONG SECTION
300 PROPOSED

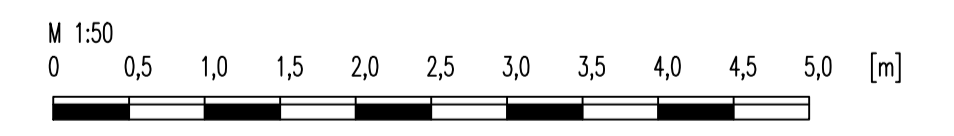

Notes:
Copyright of this drawing remains the property of Atelier iad Ltd and should not be reproduced in full or parts or re-issued without written permission from Atelier iad Ltd

All dimensions shown are in millimetres, unless otherwise stated. Any use of these dimensions, other than for general reference, should be the subject of third party checking on site.

Any work that is carried out on the basis of this drawing should be carried out to all relevant British Standards and associated manufacturer's instructions / recommendations.

project Number: 15 011
drawing Number: 300

Rev 02
Scale 1:50@A1
1:100@A3
Date 14.01.2016
Size A1
Dm By

Site Address:
53 BROOMSLIEGH STREET
WEST HAMPSTEAD
NW

Title:
PROPOSED EXTERNAL
ELEVATIONS AND
SECTIONS



Rev	Date	Description